


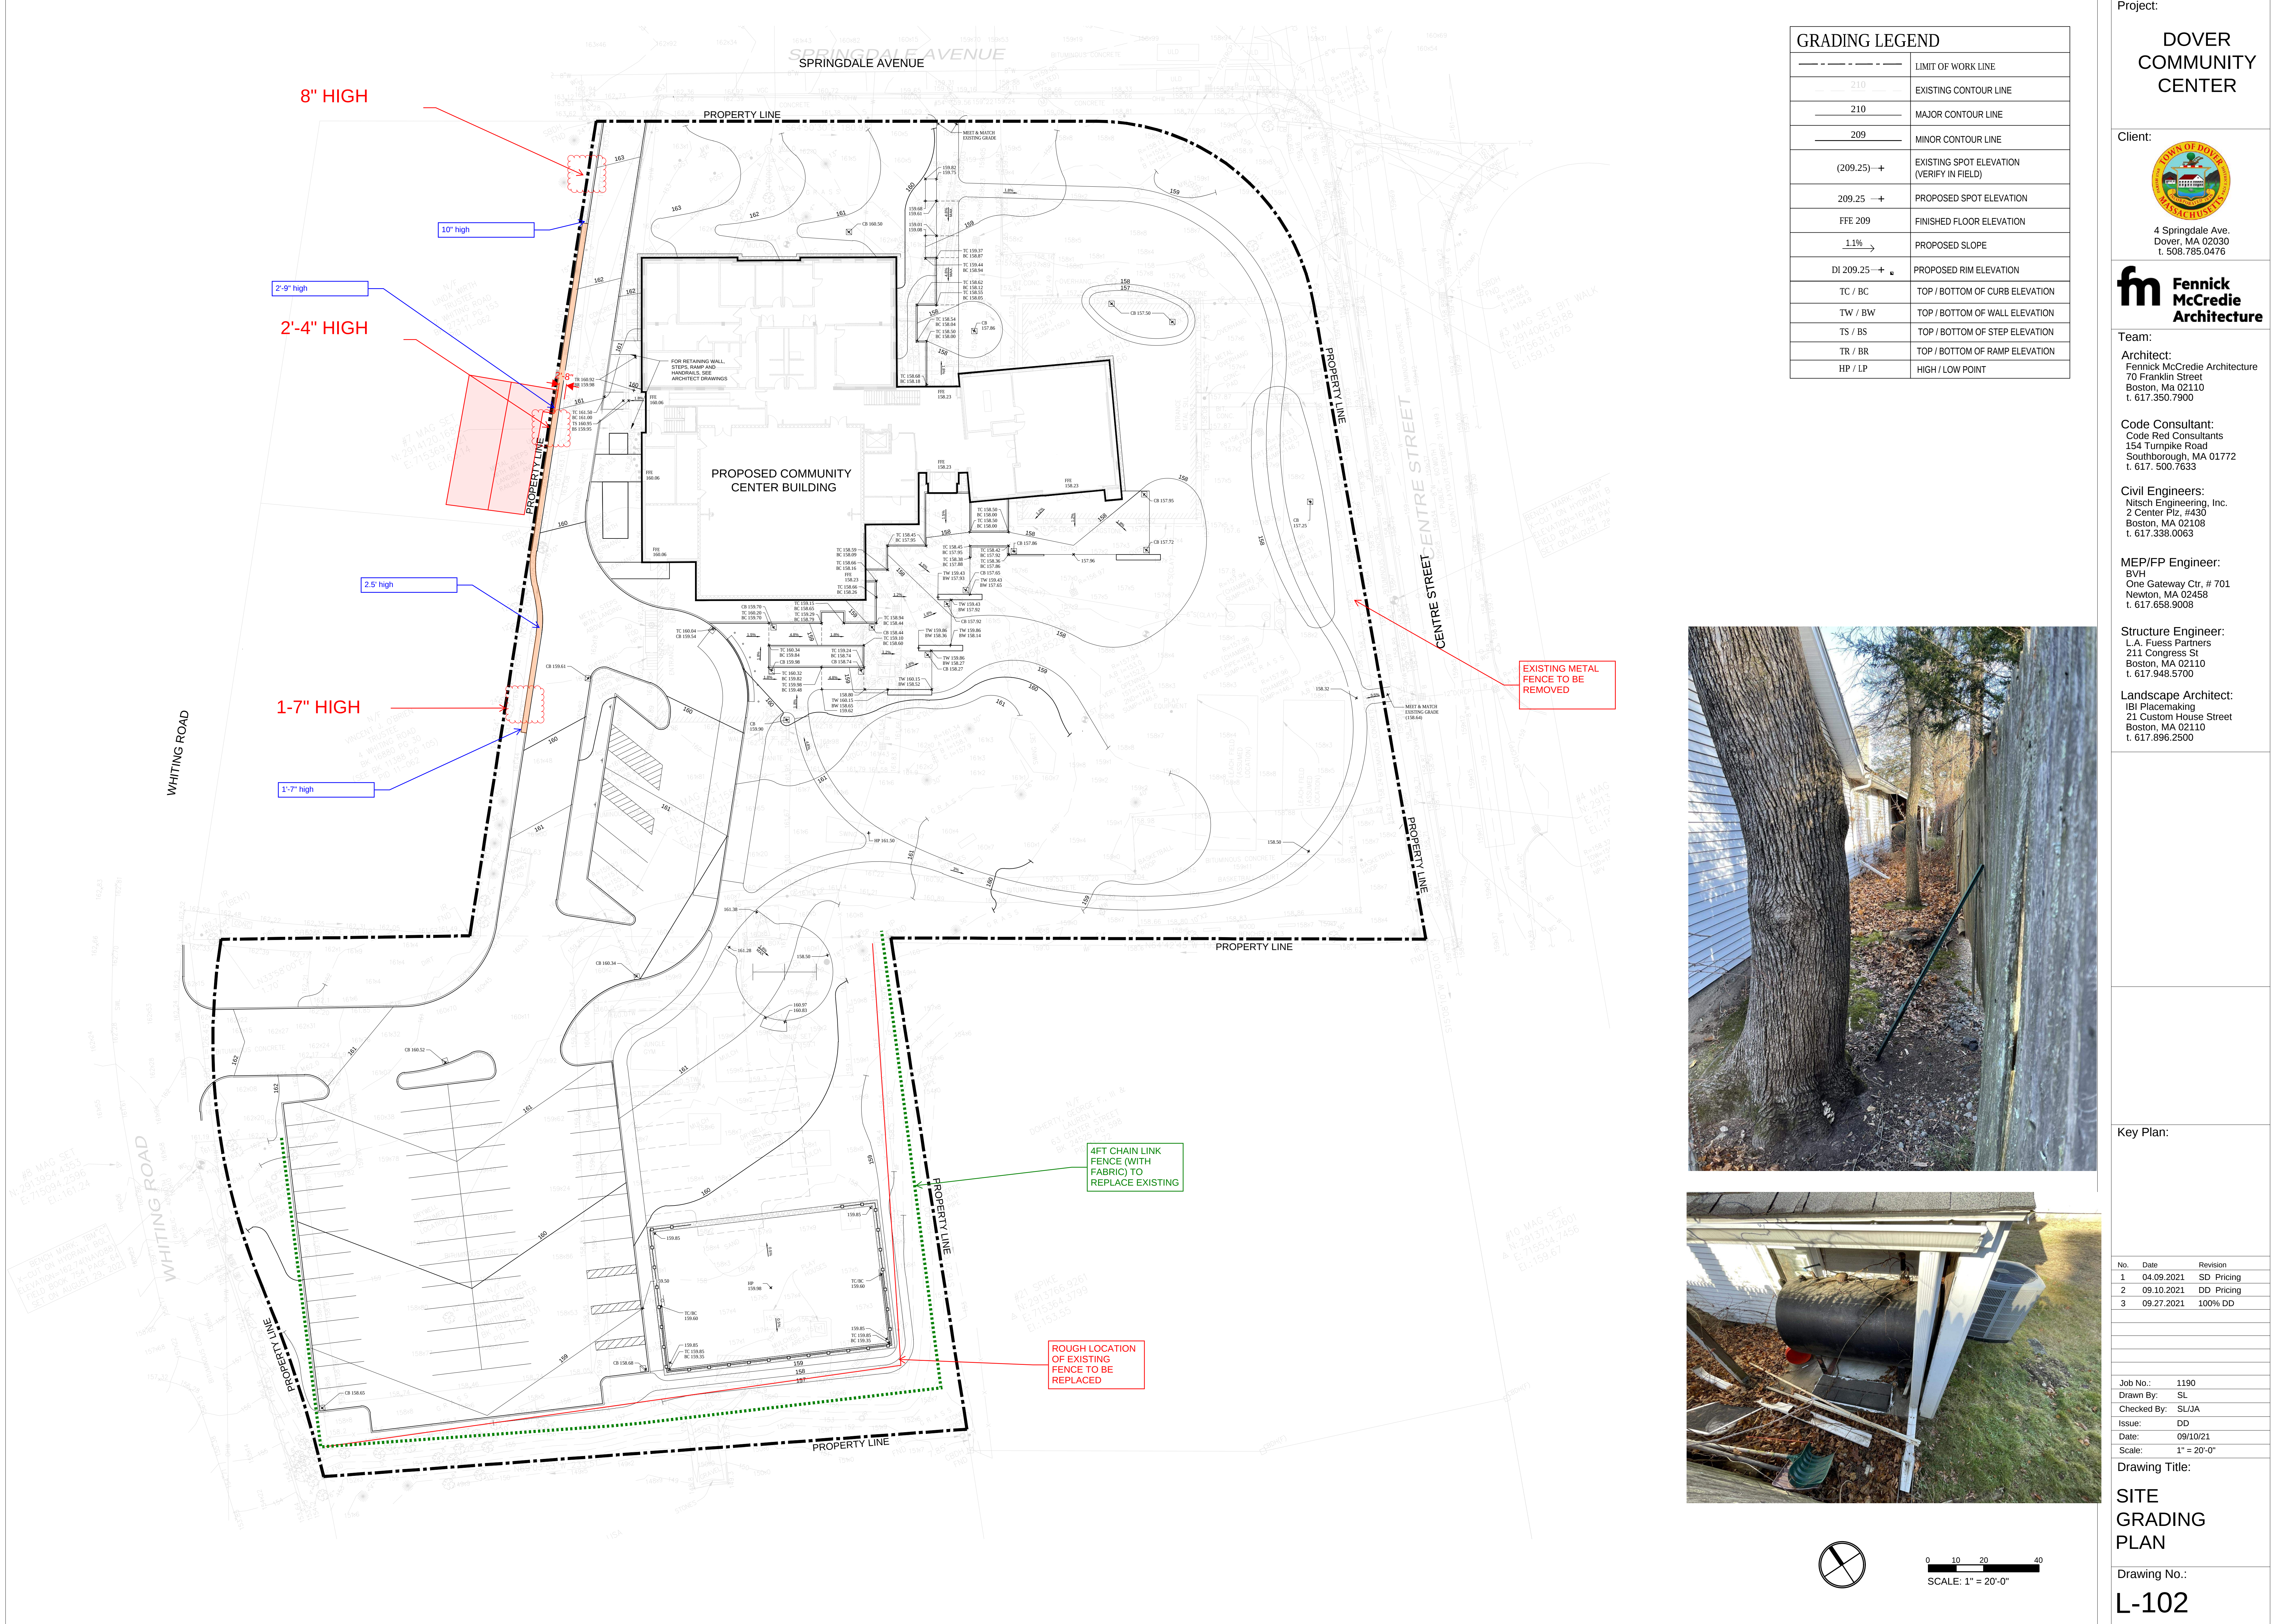

GRADING LEGEND	
---	LIMIT OF WORK LINE
---	EXISTING CONTOUR LINE
---	MAJOR CONTOUR LINE
---	MINOR CONTOUR LINE
(209.25) +	EXISTING SPOT ELEVATION (VERIFY IN FIELD)
209.25 +	PROPOSED SPOT ELEVATION
FFE 209	FINISHED FLOOR ELEVATION
1.1%	PROPOSED SLOPE
DI 209.25 +	PROPOSED RIM ELEVATION
TC / BC	TOP / BOTTOM OF CURB ELEVATION
TW / BW	TOP / BOTTOM OF WALL ELEVATION
TS / BS	TOP / BOTTOM OF STEP ELEVATION
TR / BR	TOP / BOTTOM OF RAMP ELEVATION
HP / LP	HIGH / LOW POINT

Project:

**DOVER
COMMUNITY
CENTER**

Client:


4 Springdale Ave.
Dover, MA 02030
t. 508.785.0476



Team:

Architect:
Fennick McCredie Architecture
70 Franklin Street
Boston, Ma 02110
t. 617.350.7900

Code Consultant:
Code Red Consultants
154 Turnpike Road
Southborough, MA 01772
t. 617.500.7633

Civil Engineers:
Nitsch Engineering, Inc.
2 Center Plz, #430
Boston, MA 02108
t. 617.338.0063

MEP/FP Engineer:
BVH
One Gateway Ctr. # 701
Newton, MA 02458
t. 617.658.9008

Structure Engineer:
L.A. Fuess Partners
211 Congress St
Boston, MA 02110
t. 617.949.5700

Landscape Architect:
IBI Placemaking
21 Custom House Street
Boston, MA 02110
t. 617.896.2500



Key Plan:

No.	Date	Revision
1	04.09.2021	SD Pricing
2	09.10.2021	DD Pricing
3	09.27.2021	100% DD

Job No.: 1190
Drawn By: SL
Checked By: SL/JA
Issue: DD
Date: 09/10/21
Scale: 1" = 20'-0"


Drawing Title:

**SITE
GRADING
PLAN**

Drawing No.:

L-102


C:\Revit\2\20160 dover\2\20160 Dover Community Center - BVH - MEP R20m.rvt 11/24/2021 3:41:10 PM

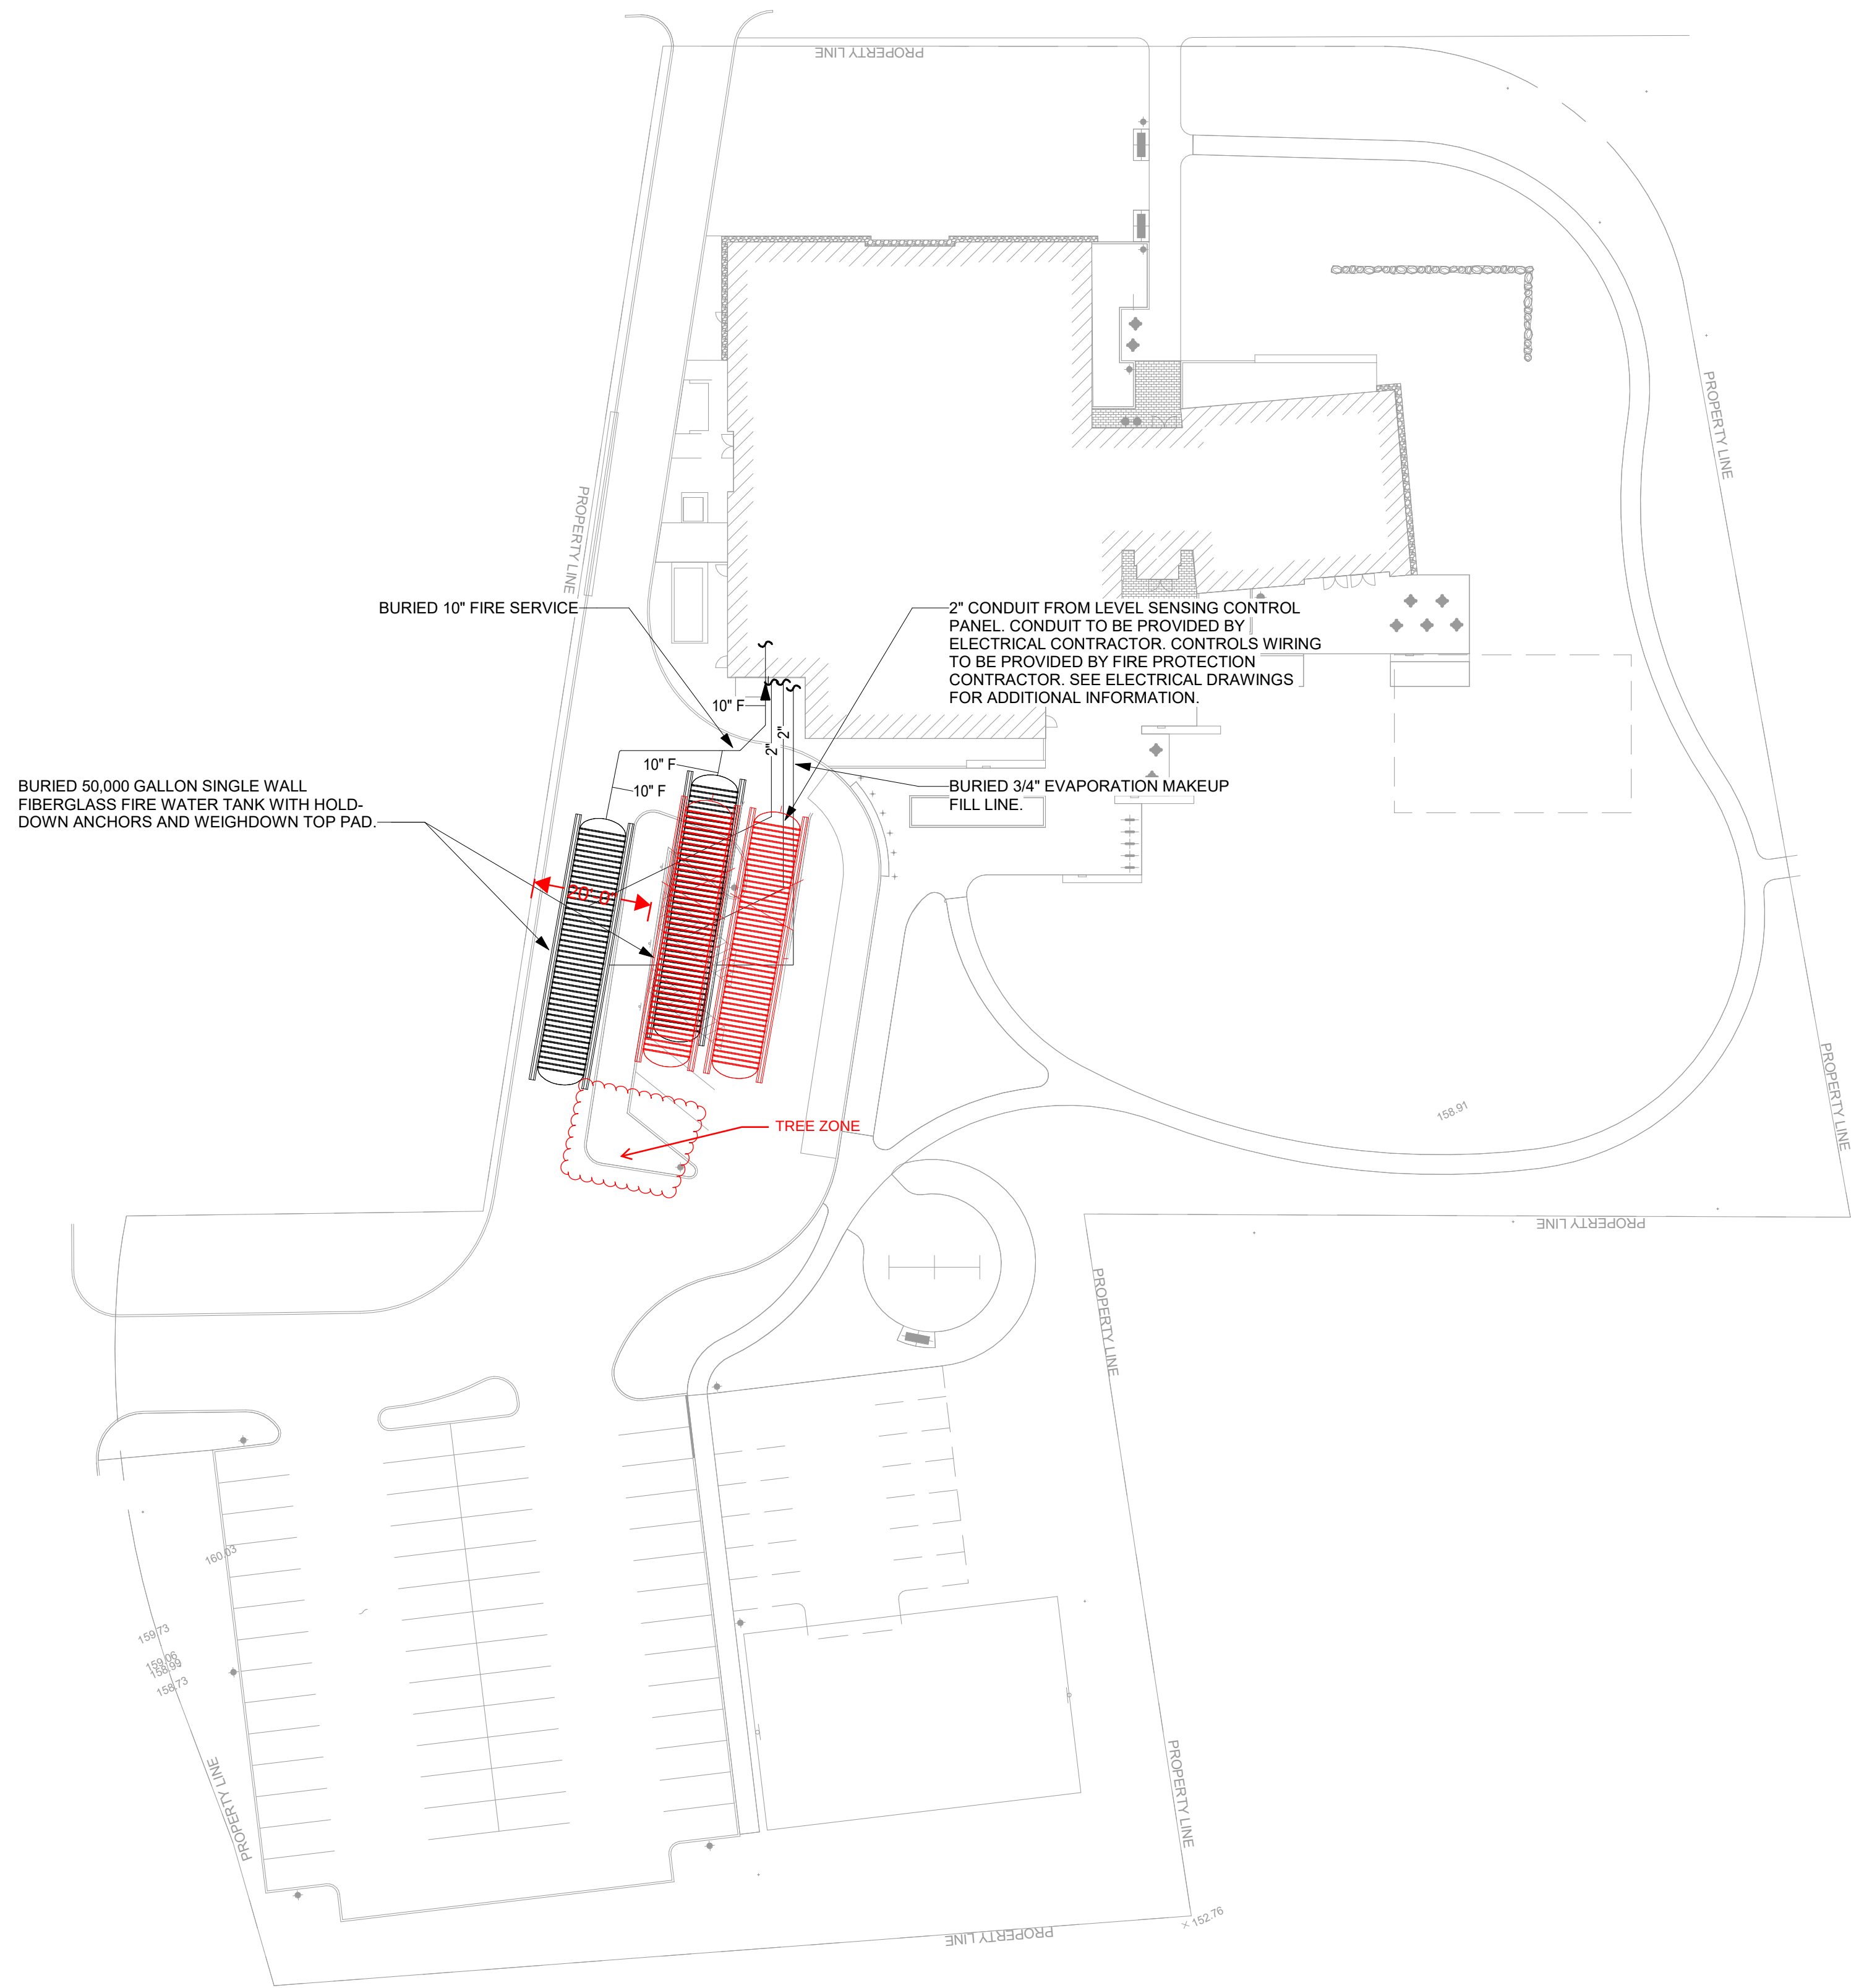

1 FIRE PROTECTION SITE PLAN
1" = 30'-0"

Project:
**DOVER
COMMUNITY
CENTER**

Client:

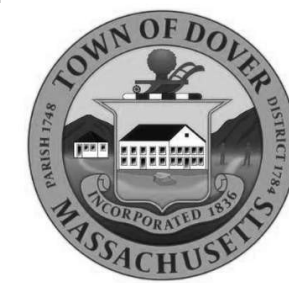

4 Springdale Ave.
Dover, MA 02030
t. 508.785.0476

**fm Fennick
McCredie
Architecture**

Team:

Architect:
Fennick McCredie Architecture
70 Franklin Street
Boston, Ma 02110
t. 617.350.7900

Code Consultant
Code Red Consultants
154 Turnpike Road
Southborough, MA 01772
t. 617. 500.7633

Civil Engineers:
Nitsch Engineering, Inc.
2 Center Plz, #430
Boston, MA 02108
t.617.338.0063

MEP/FP Engineer:
BVH Integrated Services, P.C.
One Gateway Ctr, # 701
Newton, MA 02458
t. 617.658.9008

Structure Engineer:
L.A. Fuess Partners
211 Congress St
Boston, MA 02110
t. 617.948.5700

Landscape Architect
IBI Placemaking
21 Custom House Street
Boston, MA 02110
t. 617.896.2500

PROGRESS SET
11/24/2021
NOT FOR CONSTRUCTION

Key Plan:



No.	Date	Revision
2	09/10/2021	DD PRICING
3	09/27/2021	100% DD

Job No.:	1190
Drawn By:	JD
Checked By:	IP
Issue:	DESIGN DEVELOPMENT
Date:	04/09/2021
Scale:	1" = 30'-0"

Drawing Title:
**SITE FIRE
PROTECTION PLAN**

Drawing No.:
SFP-100