



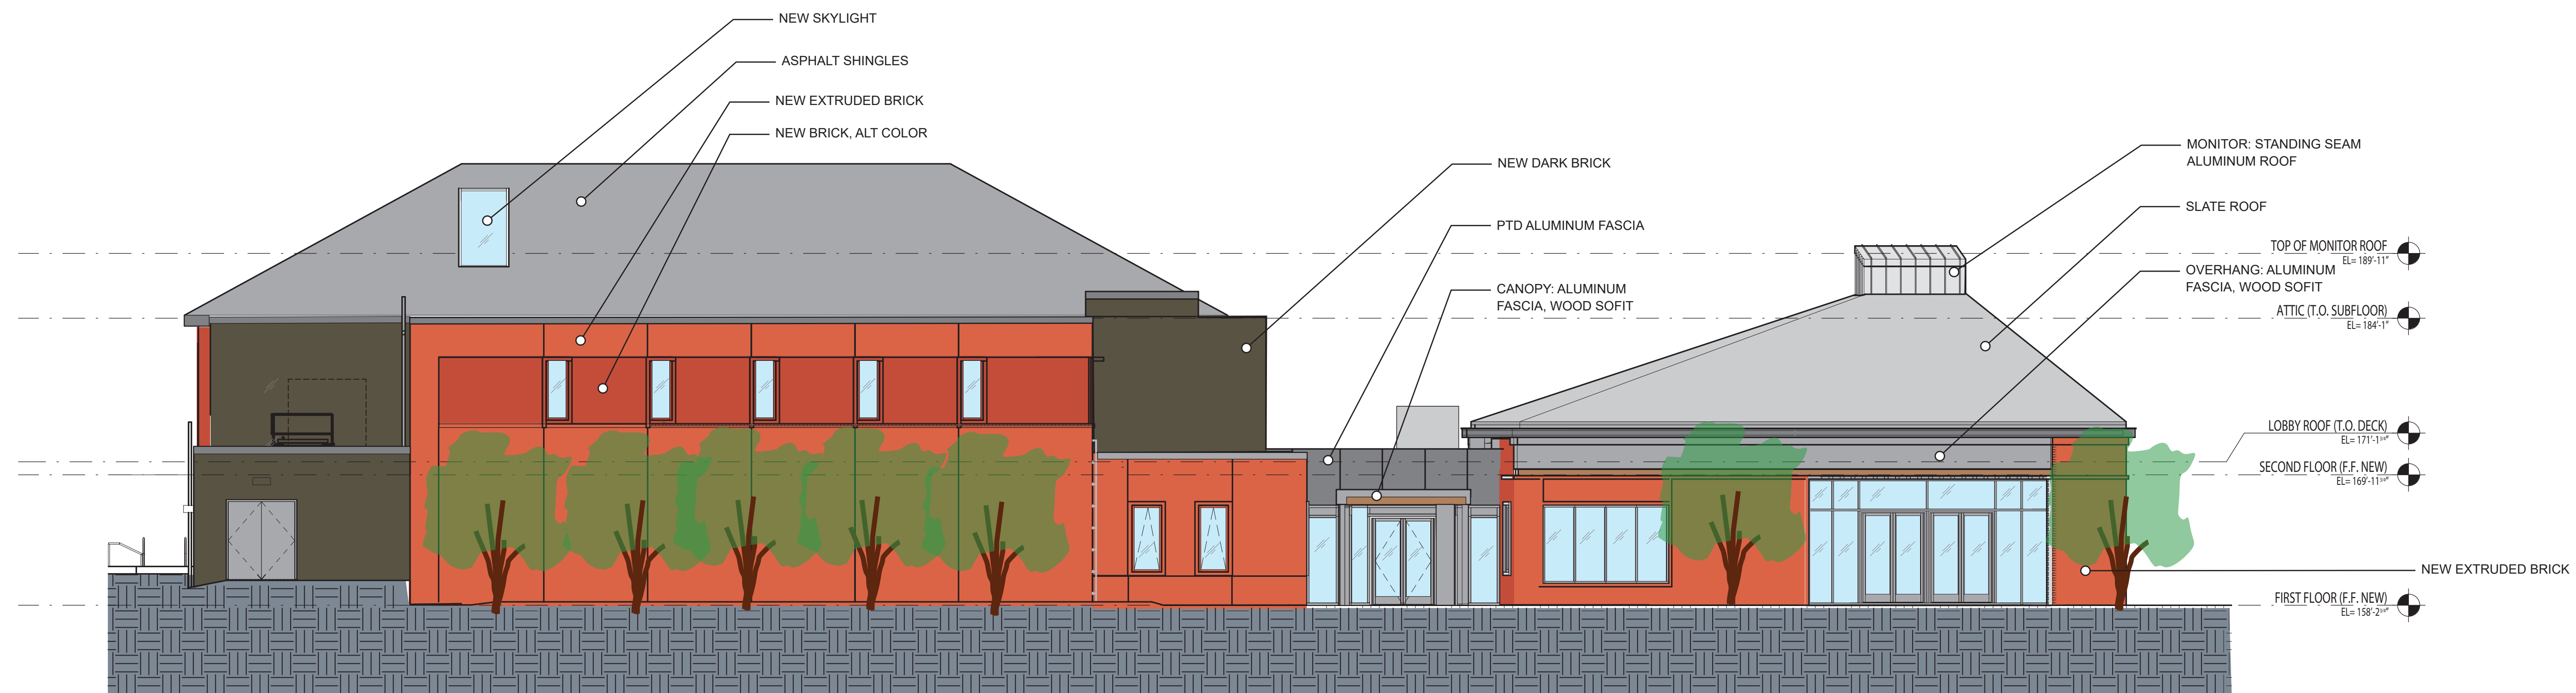

1 NORTH ELEVATION - NEW AND THE 1910 BUILDING
SCALE: 1/8" = 1'-0"

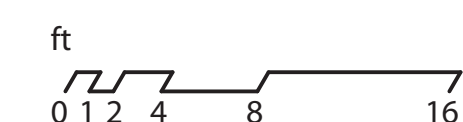

2 SOUTH ELEVATION - RECREATION ROOM AND PAVILION
SCALE: 1/8" = 1'-0"



Project:

DOVER COMMUNITY CENTER

4 Springdale Ave, Dover MA 02030

Client:



4 Springdale Ave.
Dover, MA 02030
t. 508.785.0476

fm Fennick
McCredie
Architecture

Team:

Architect:

Fennick McCredie Architecture
70 Franklin Street
Boston, Ma 02110
t. 617.350.7900

Code Consultant:

Code Red Consultants
154 Turnpike Road
Southborough, MA 01772
t. 617. 500.7633

Civil Engineers:

Nitsch Engineering, Inc.
2 Center Plz, #430
Boston, MA 02108
t. 617.338.0063

MEP/FP Engineer:

BVH
One Gateway Ctr, # 701
Newton, MA 02458
t. 617.658.9008

Structure Engineer:

L.A. Fuess Partners
211 Congress St
Boston, MA 02110
t. 617.948.5700

Landscape Architect:

IBI Placemaking
21 Custom House Street
Boston, MA 02110
t. 617.896.2500

Key Plan:

No.	Date	Revision
4	12.10.2021	80% CDs

Job No.: 1190

Drawn By: Author

Checked By: Checker

Issue: CD

Date: 12/10/21

Scale: 1/8" = 1'-0"

Drawing Title:
**EXTERIOR
ELEVATIONS**

Drawing No.:

A-200a