





FRONT ELEVATION



AFFORABLE FRONT ENTRY
LOT 11/12
DOVER, MA
LDS CONSULTING GROUP

CME
ARCHITECTS, INC.
6 WILKINS DRIVE: SUITE 210
PLAINVILLE, MA 02762 508-809-3509

Scale: 1/4" = 1'-0"
Date: 08-02-2023
Drawn By: C.GREEN
Checked By: E.FULLAM
Job Number: 21274
Drawing: DD1

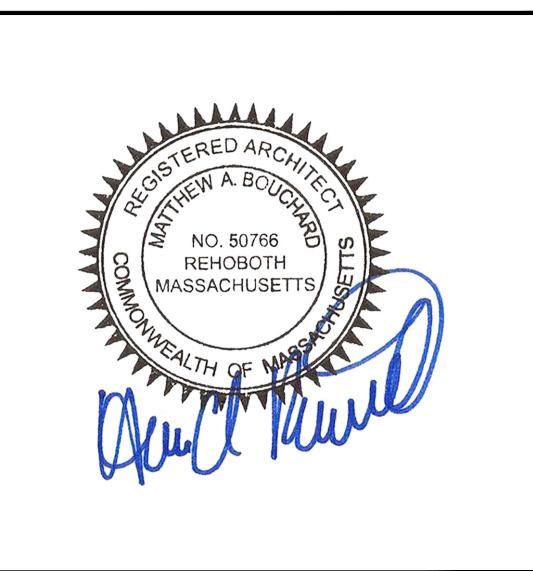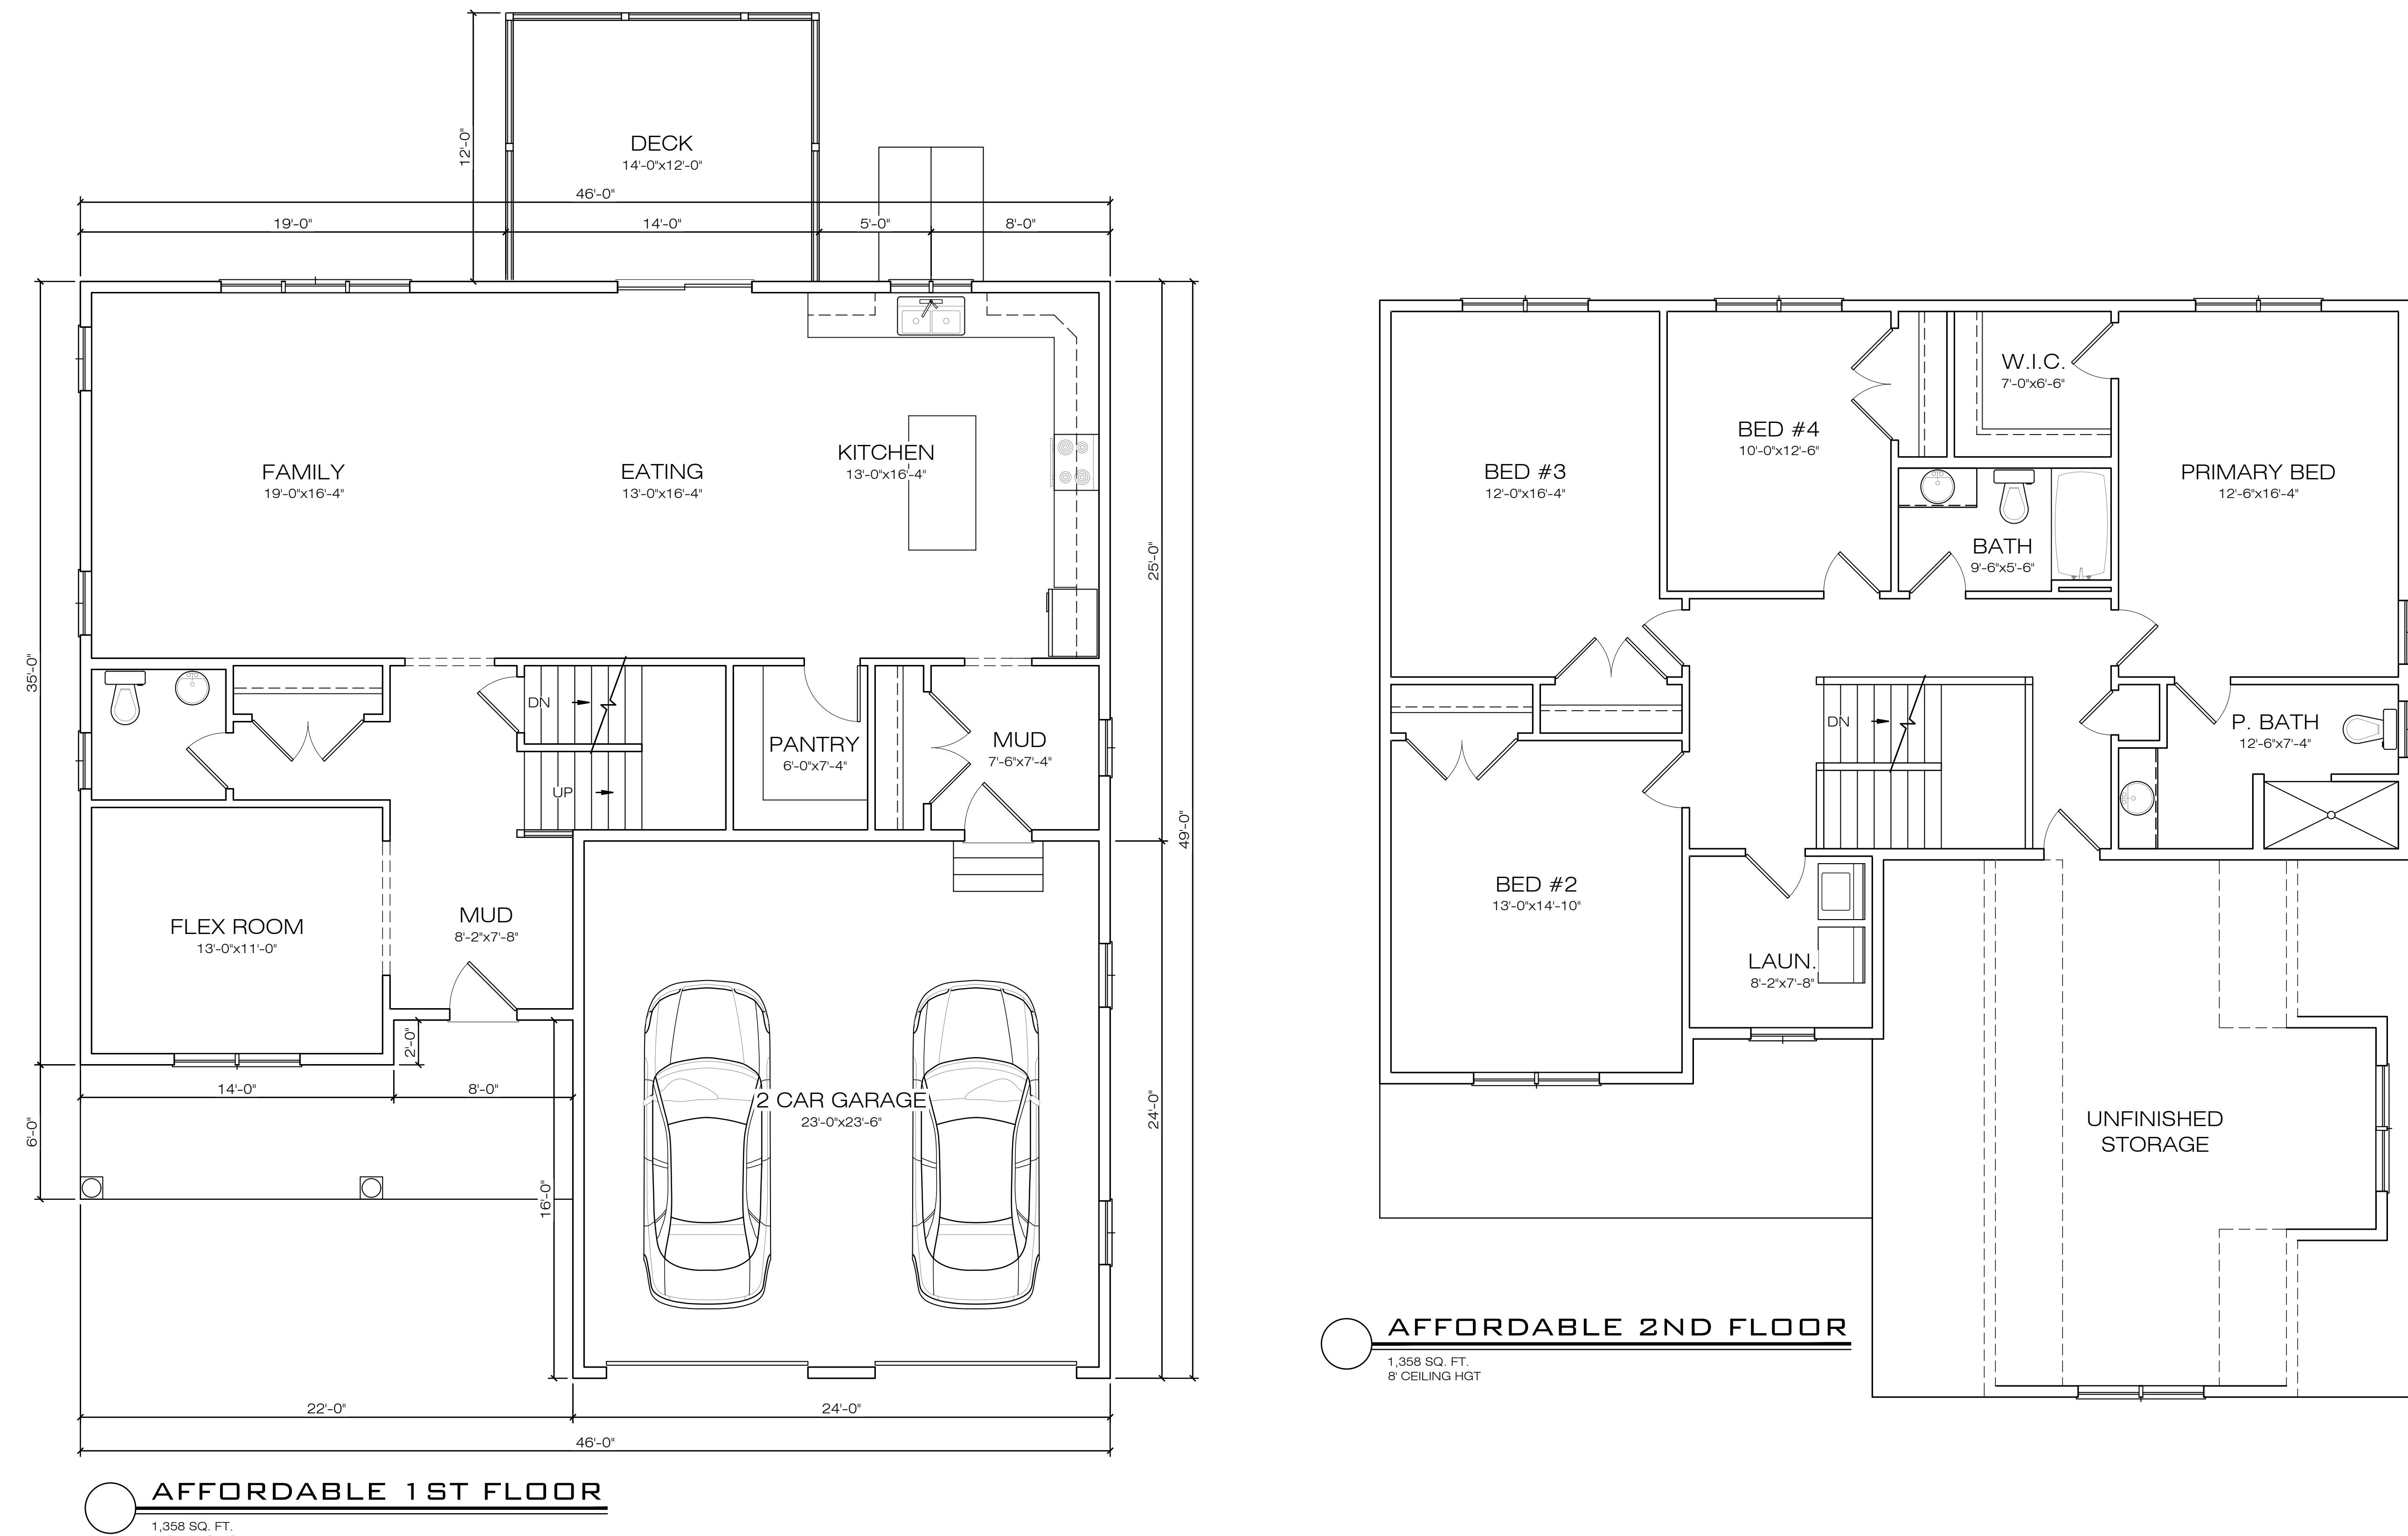

AFFORABLE FRONT ENTRY

LOT 11/12

DOVER, MA


LDS CONSULTING GROUP

CME
ARCHITECTS, INC.
6 WILKINS DRIVE: SUITE 210
PLAINVILLE, MA 02762 508-809-3509

Scale: 1/4" = 1'-0"
Date: 08-02-2023
Drawn By: C.GREEN
Checked By: E.FULLAM
Job Number: 21274
Drawing: DD2






MARKET FRONT ENTRY
LOT 11/12
DOVER, MA
LDS CONSULTING GROUP

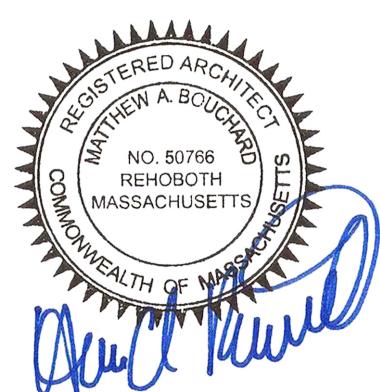

Copyright © 2023 by CME Architects, INC. The architectural plans, drawings, designs, specifications and other arrangements on this sheet are and shall remain the property of CME Architects, INC. No part thereof shall be copied, disclosed to others or used in connection with any work or project, other than the specified project for which they have been prepared and developed, without the express knowledge and written consent of CME Architects, INC.

CME
ARCHITECTS, INC.
6 WILKINS DRIVE: SUITE 210
PLAINVILLE, MA 02762 508-809-3509

Scale: 1/4" = 1'-0"
Date: 08-02-2023
Drawn By: C.GREEN
Checked By: E.FULLAM
Job Number: 21274
Drawing: DD3
2022-09-14 DOVER VERSION 3.DWG 8/2/2023 2:49 PM

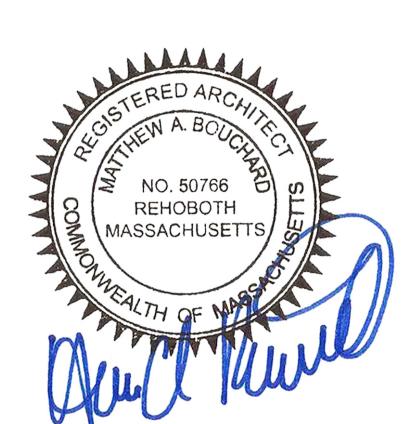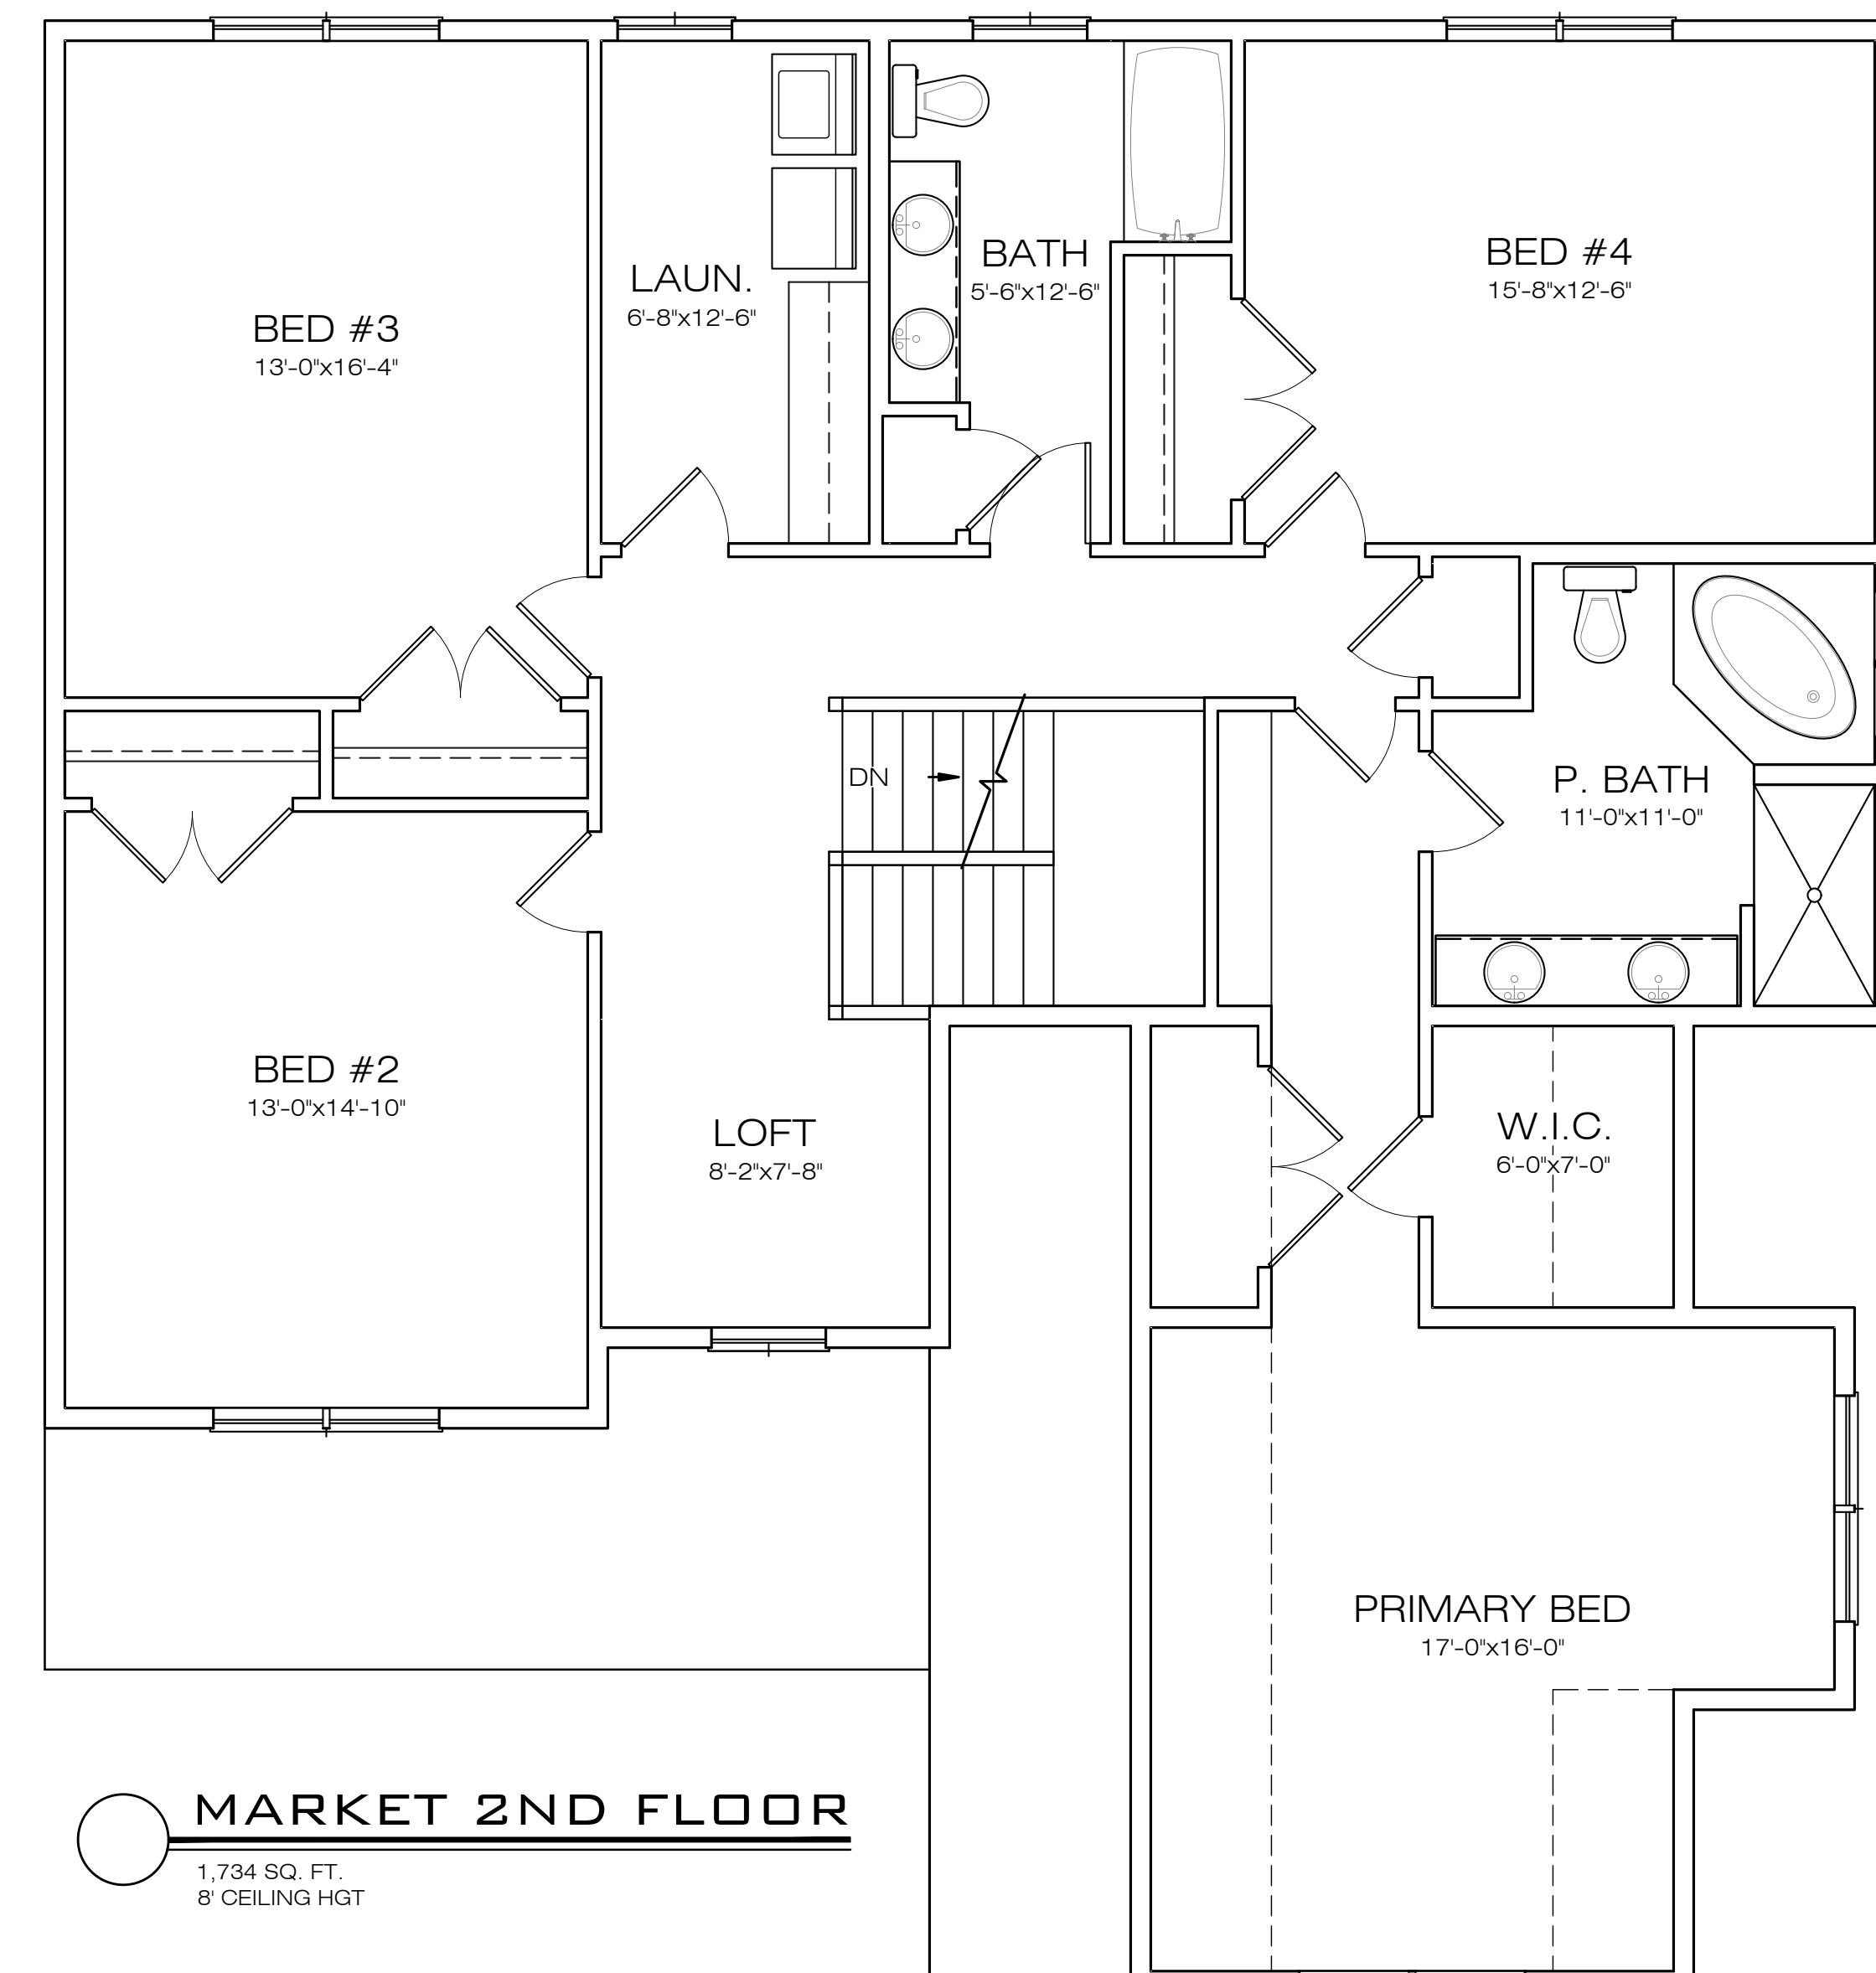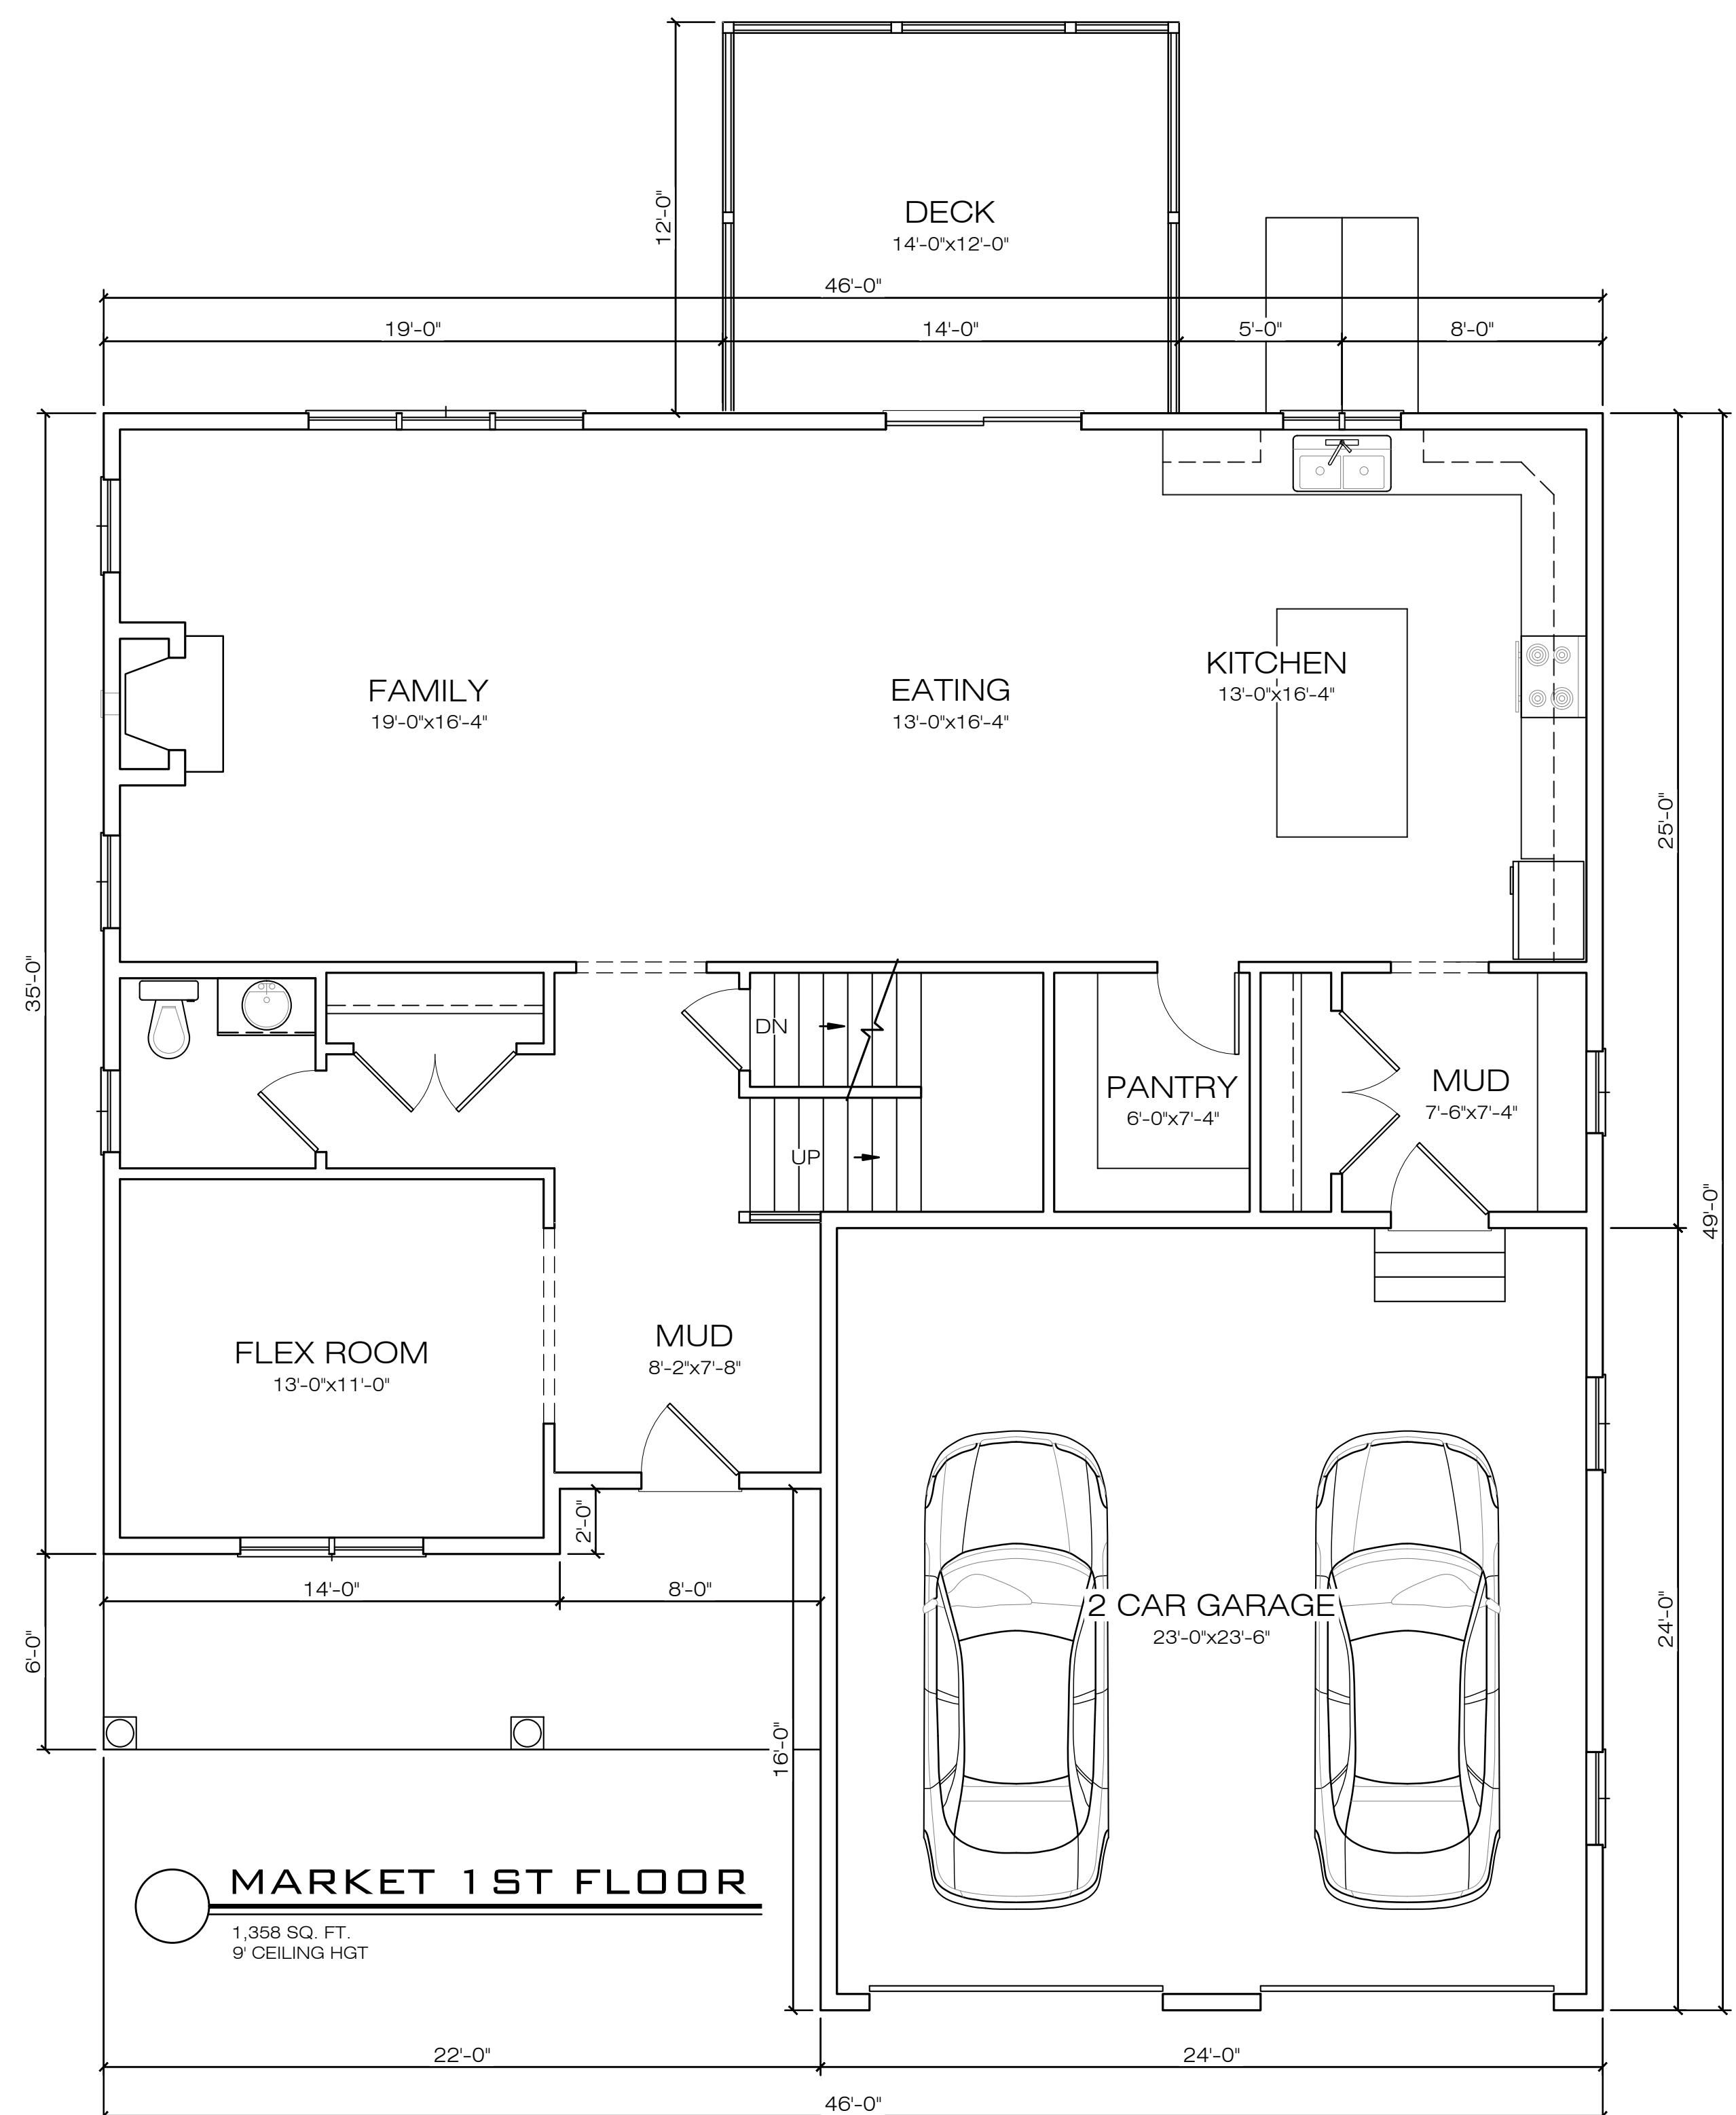

MARKET FRONT ENTRY

LOT 11/12

DOVER, MA

LDS CONSULTING GROUP

Copyright © 2023 by CME Architects, INC. The architectural plans, drawings, designs, specifications and other arrangements on this sheet are and shall remain the property of CME Architects, INC. No part thereof shall be copied, disclosed to others or used in connection with any work or project, other than the specified project for which they have been prepared and developed, without the express knowledge and written consent of CME Architects, INC.


CME
ARCHITECTS, INC.
6 WILKINS DRIVE: SUITE 210
PLAINVILLE, MA 02762 508-809-3509

Scale: 1/4" = 1'-0"
Date: 08-02-2023
Drawn By: C.GREEN
Checked By: E.FULLAM
Job Number: 21274
Drawing: DD4

2022-09-14 DOVER VERSION 3.DWG 8/2/2023 2:49 PM



**MARKET SIDE ENTRY
LOT 45/78
DOVER, MA
LDS CONSULTING GROUP**



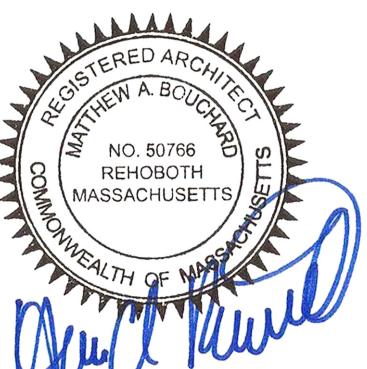


Copyright © 2023 by CME Architects, INC. The architectural plans, drawings, designs, specifications and other arrangements on this sheet are and shall remain the property of CME Architects, INC. No part thereof shall be copied, disclosed to others or used in connection with any work or project, other than the specified project for which they have been prepared and developed, without the express knowledge and written consent of CME Architects, INC.

CME
ARCHITECTS, INC.
6 WILKINS DRIVE: SUITE 210
PLAINVILLE, MA 02762 508-809-3509

Scale: 1/4" = 1'-0"
Date: 08-02-2023
Drawn By: C.GREEN
Checked By: E.FULLAM
Job Number: 21274
Drawing: DD5

2022-09-14 DOVER VERSION 3.DWG 8/2/2023 2:49 PM

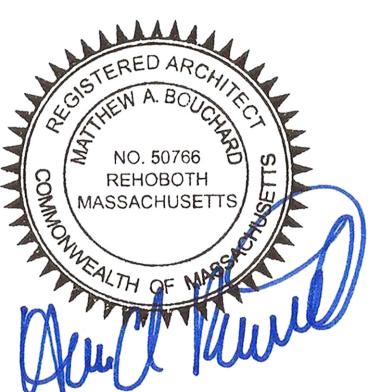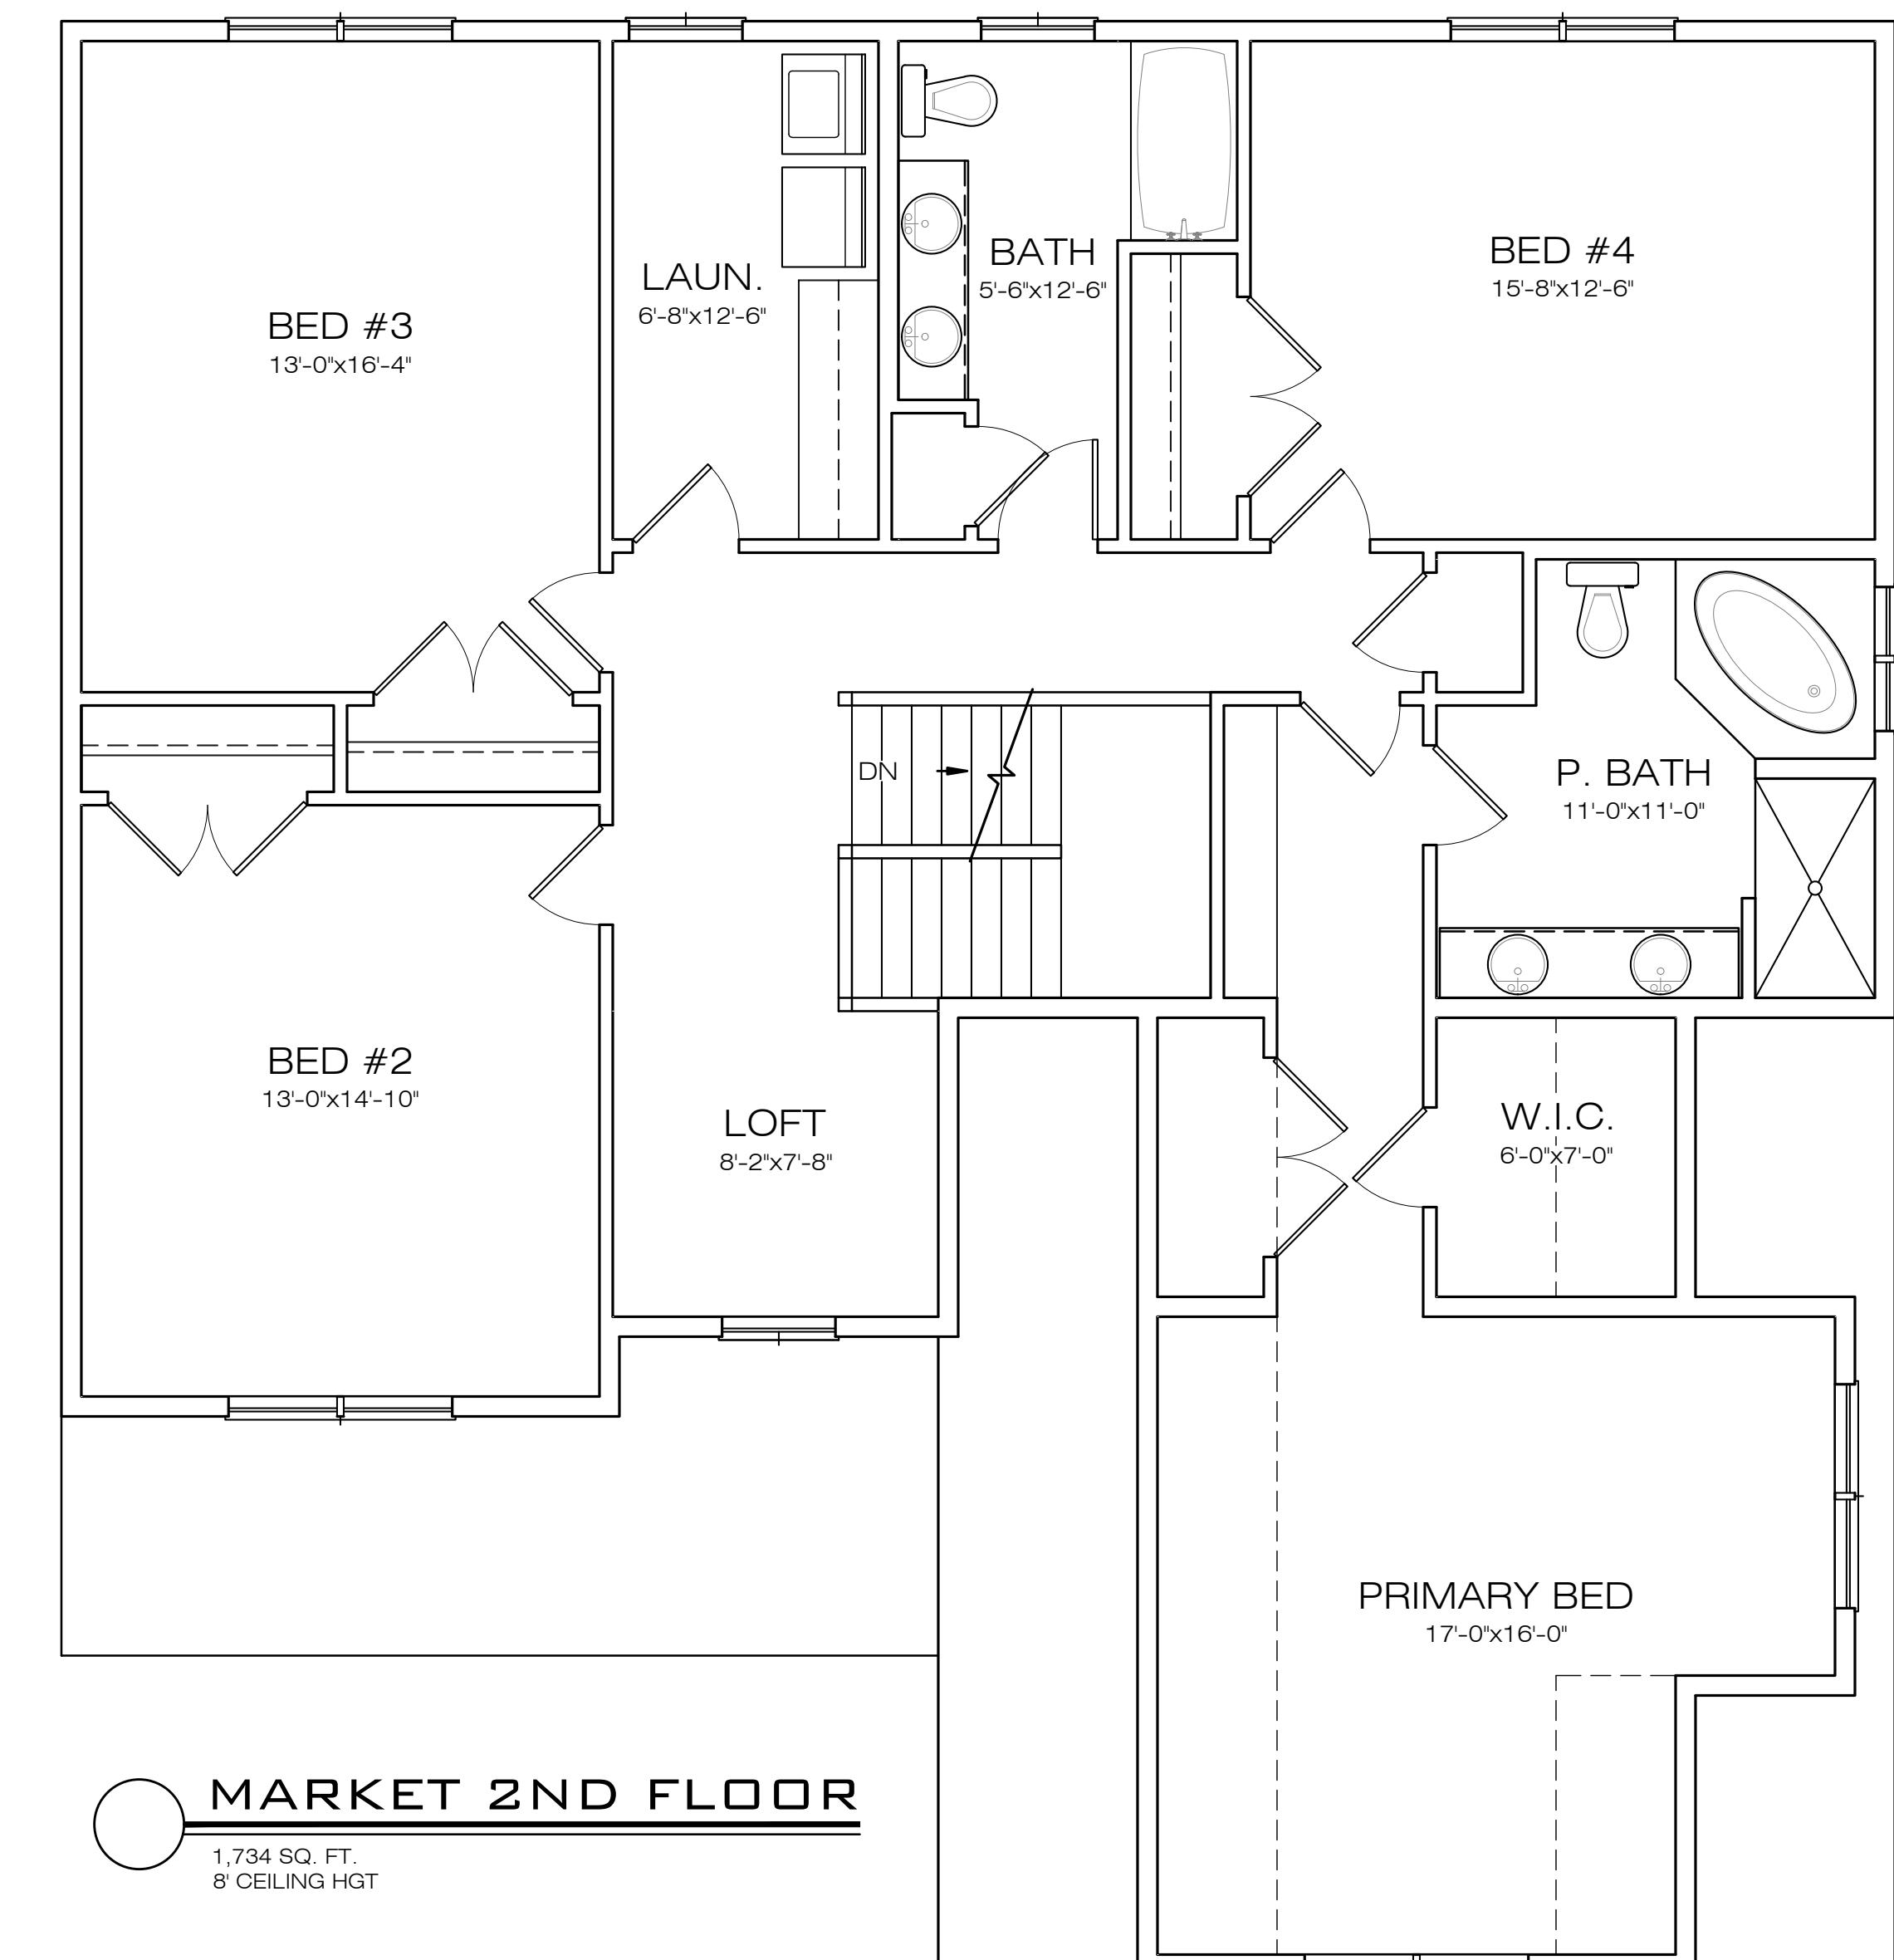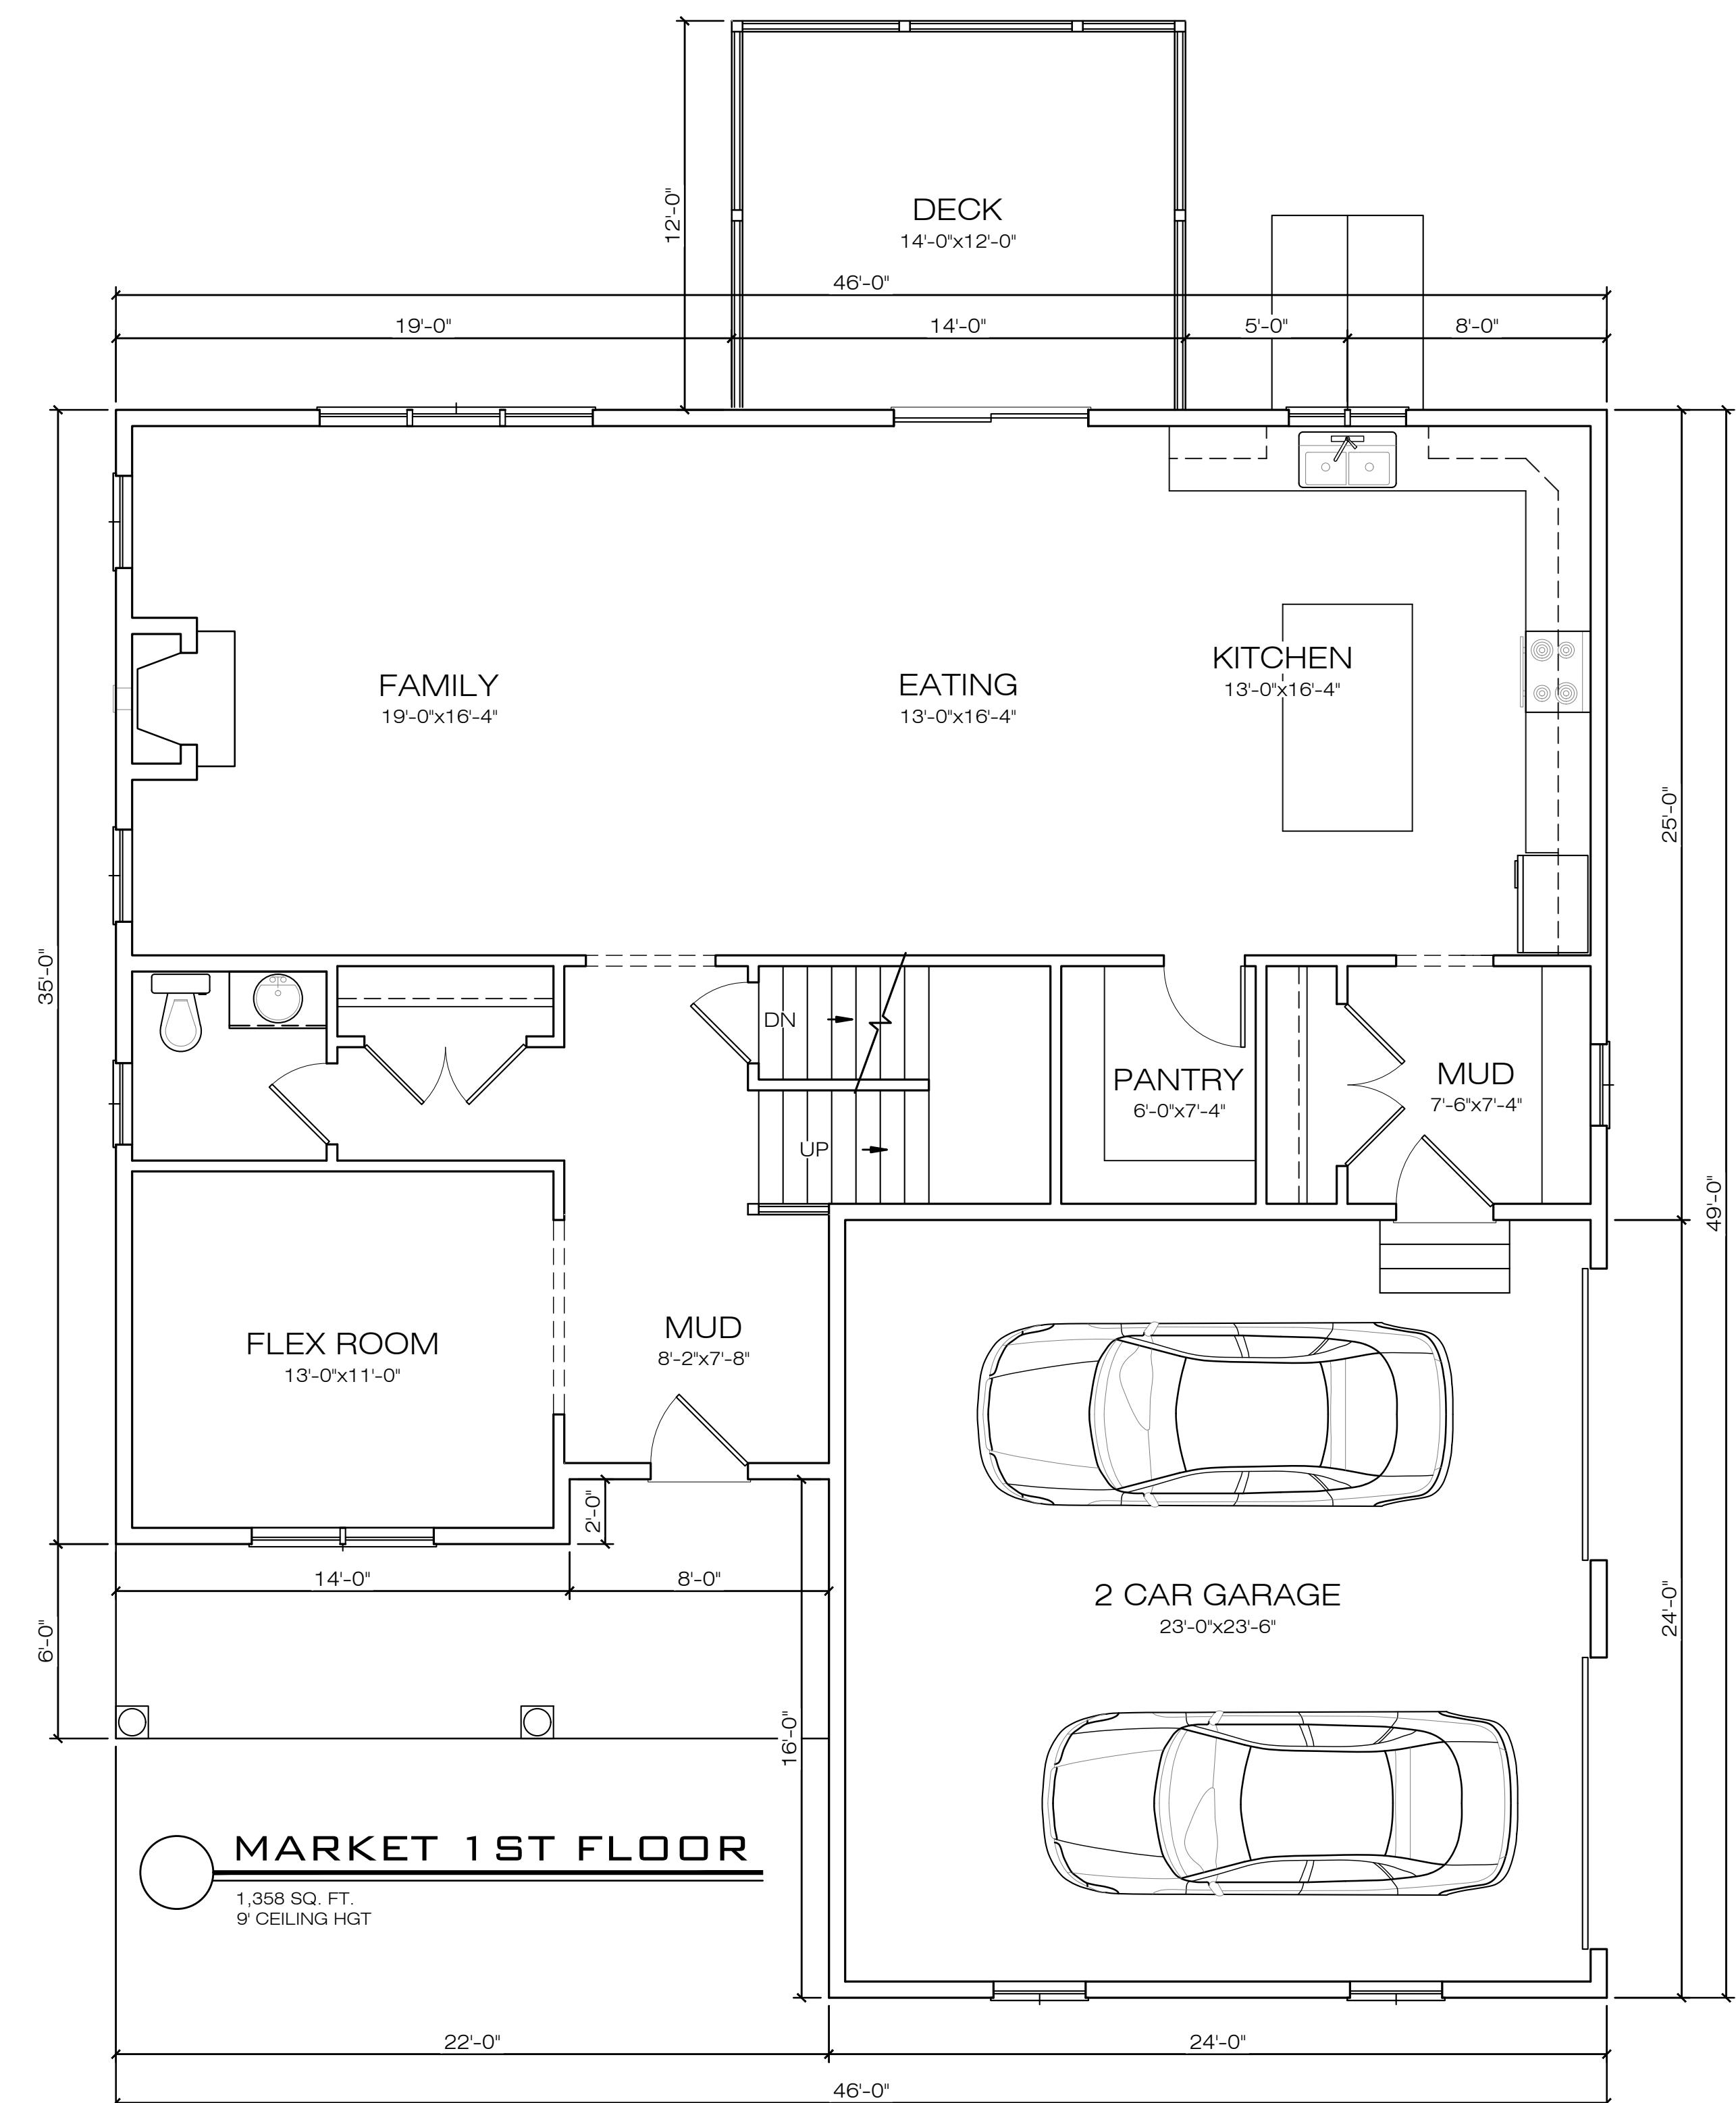

Copyright © 2023 by CME Architects, INC. The architectural plans, drawings, designs, specifications and other arrangements on this sheet are and shall remain the property of CME Architects, INC. No part thereof shall be copied, disclosed to others or used in connection with any work or project, other than the specified project for which they have been prepared and developed, without the express knowledge and written consent of CME Architects, INC.

MARKET SIDE ENTRY

LOT 45/78


DOVER, MA

LDS CONSULTING GROUP

CME
ARCHITECTS, INC.
6 WILKINS DRIVE: SUITE 210
PLAINVILLE, MA 02762 508-809-3509


Scale: 1/4" = 1'-0"
Date: 08-02-2023
Drawn By: C.GREEN
Checked By: E.FULLAM
Job Number: 21274
Drawing: DD6

2022-09-14 DOVER VERSION 3.DWG 8/2/2023 4:49 PM

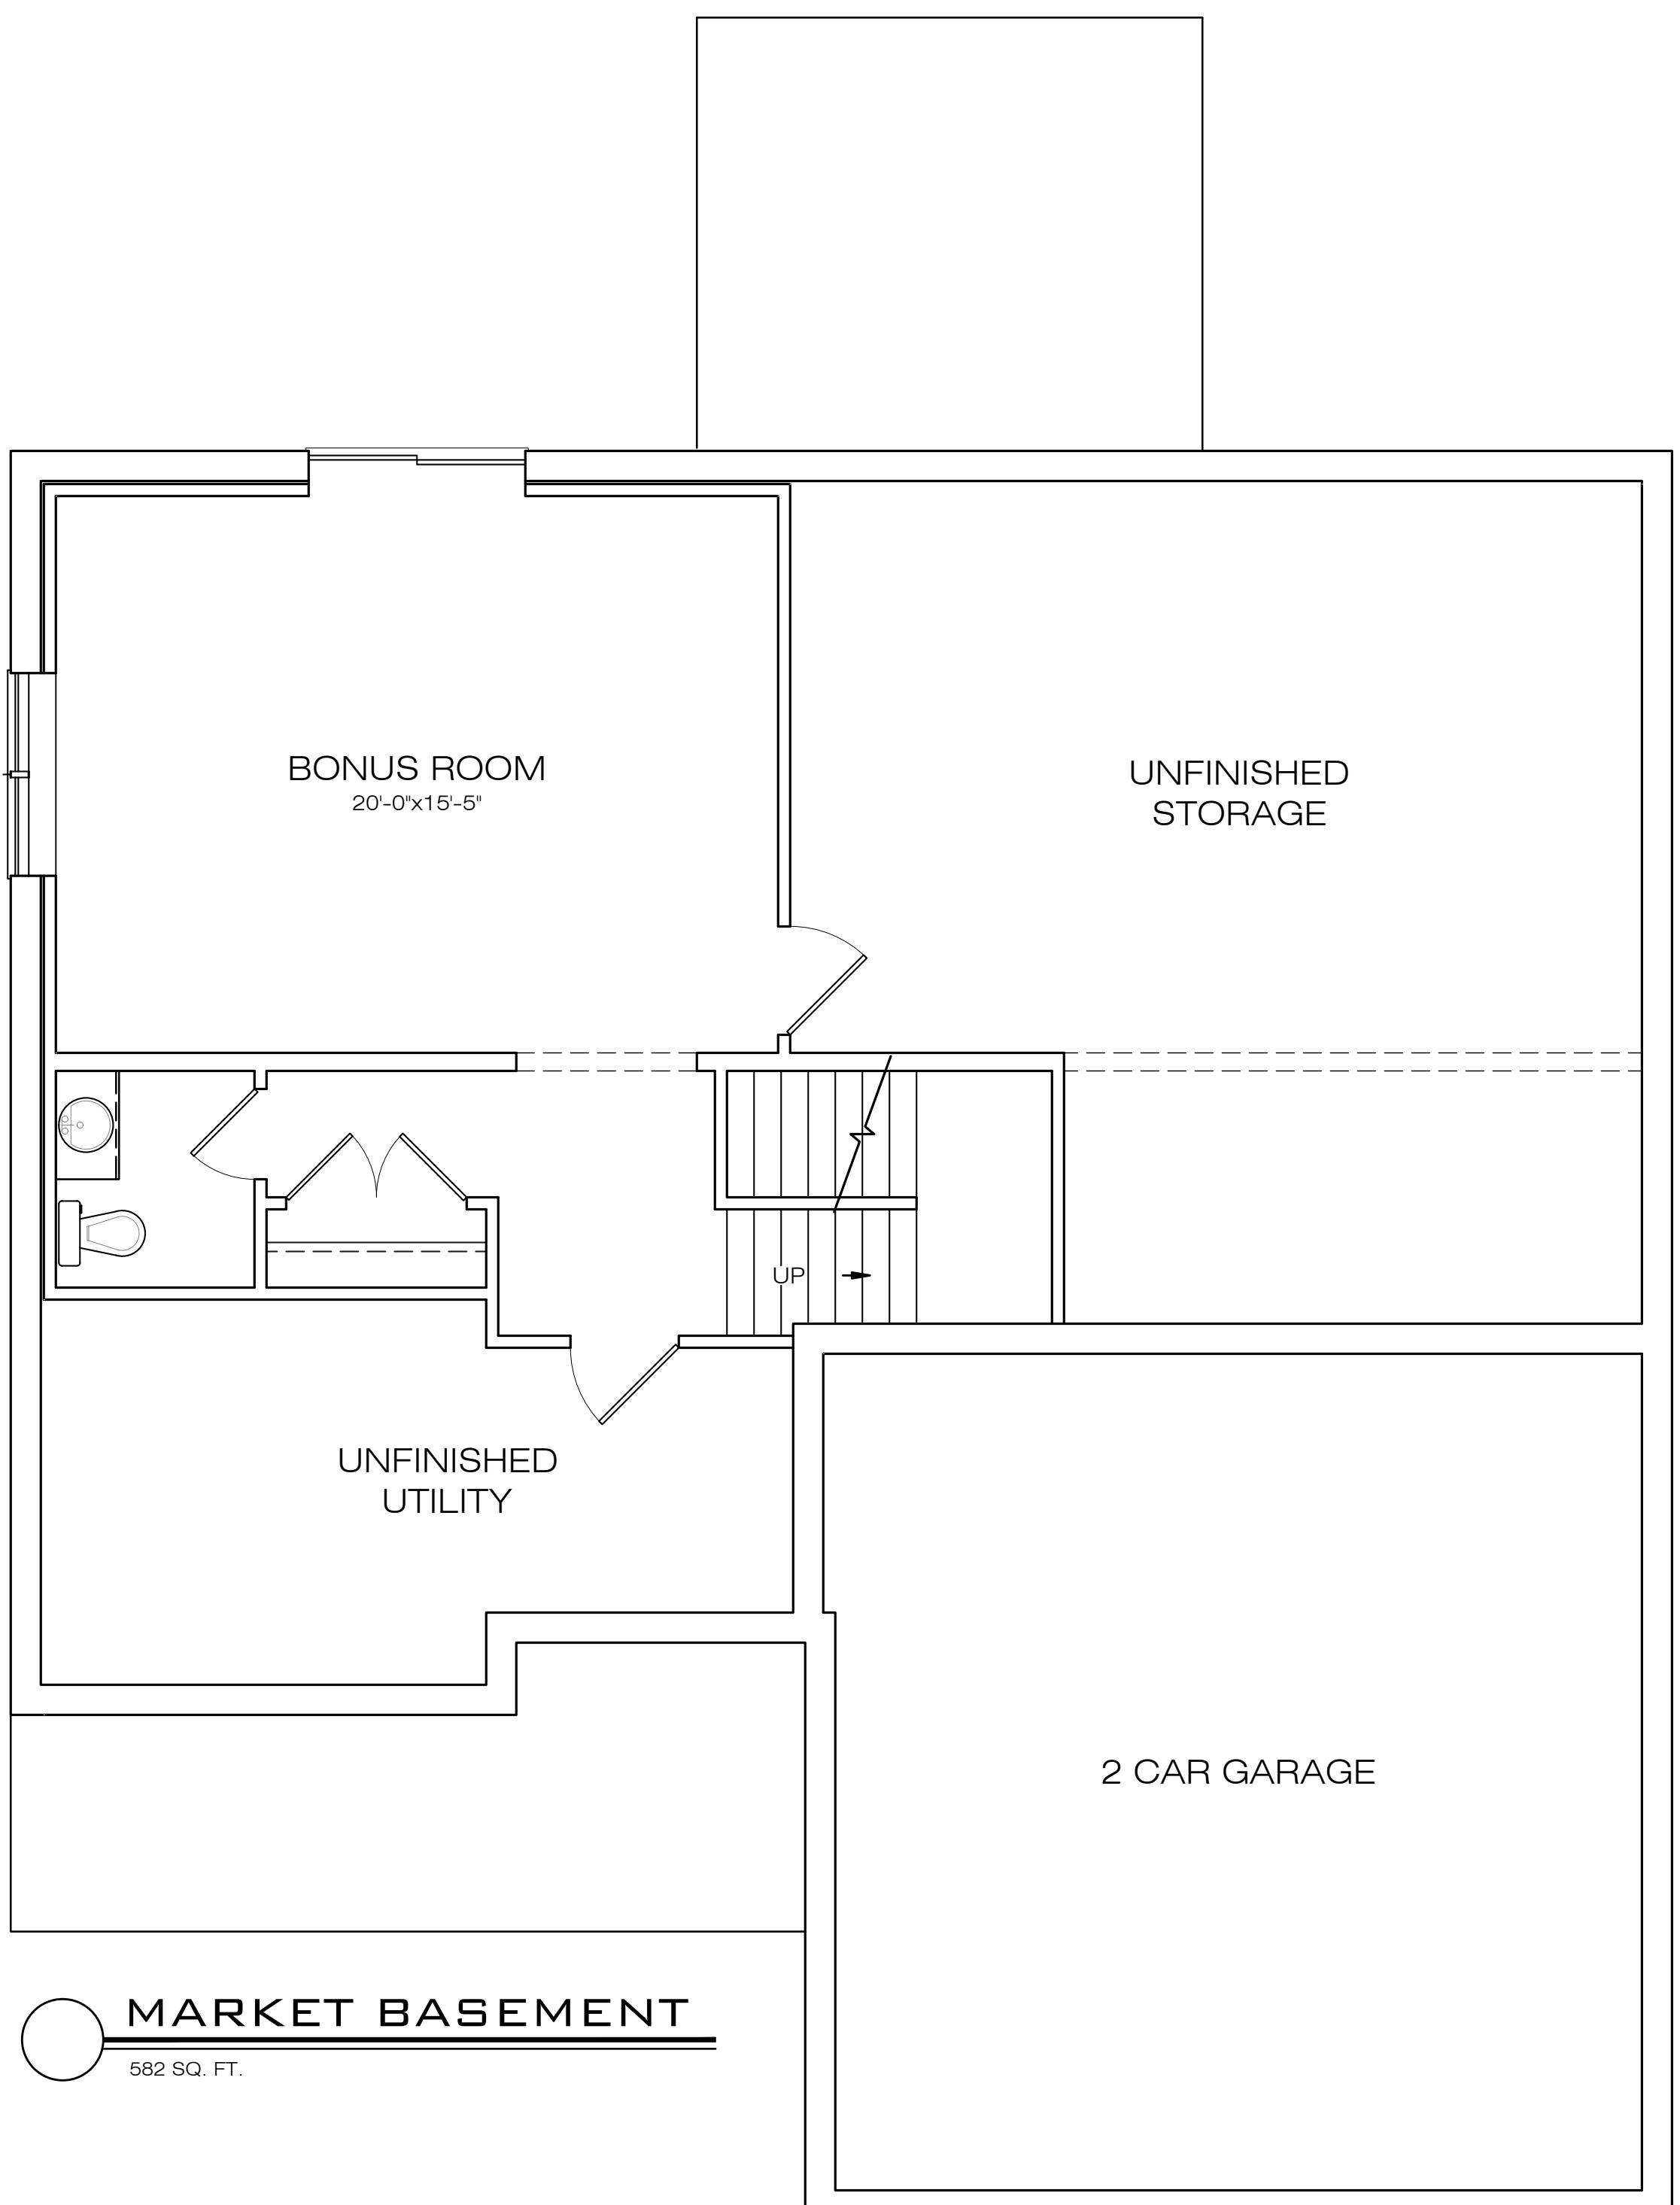

MARKET BASEMENT PLAN

DOVER, MA
LDS CONSULTING GROUP

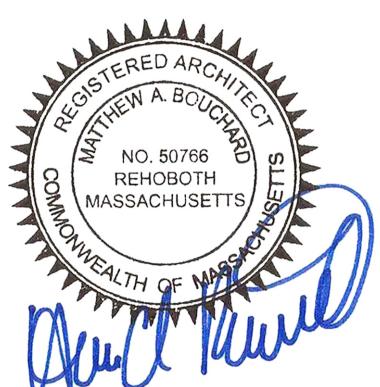

Copyright © 2023 by CME Architects, INC. The architectural plans, drawings, designs, specifications and other arrangements on this sheet are and shall remain the property of CME Architects, INC. No part thereof shall be copied, disclosed to others or used in connection with any work or project, other than the specified project for which they have been prepared and developed, without the express knowledge and written consent of CME Architects, INC.

CME
ARCHITECTS, INC.
6 WILKINS DRIVE: SUITE 210
PLAINVILLE, MA 02762 508-809-3509

Scale: 1/4" = 1'-0"
Date: 08-02-2023
Drawn By: C.GREEN
Checked By: E.FULLAM
Job Number: 21274
Drawing: DD7

2022-09-14 DOVER VERSION 3.DWG 8/2/2023 2:49 PM