






MARKET FRONT ENTRY
LOT 1
DOVER, MA
LDS CONSULTING GROUP

CME
ARCHITECTS, INC.
6 WILKINS DRIVE, SUITE 210
PLAINVILLE, MA 02762 508-809-3509

Scale: 1/4" = 1'-0"
Date: 11-15-2023
Drawn By: C.GREEN
Checked By: E.FULLAM
Job Number: 21274

Drawing:
DD1

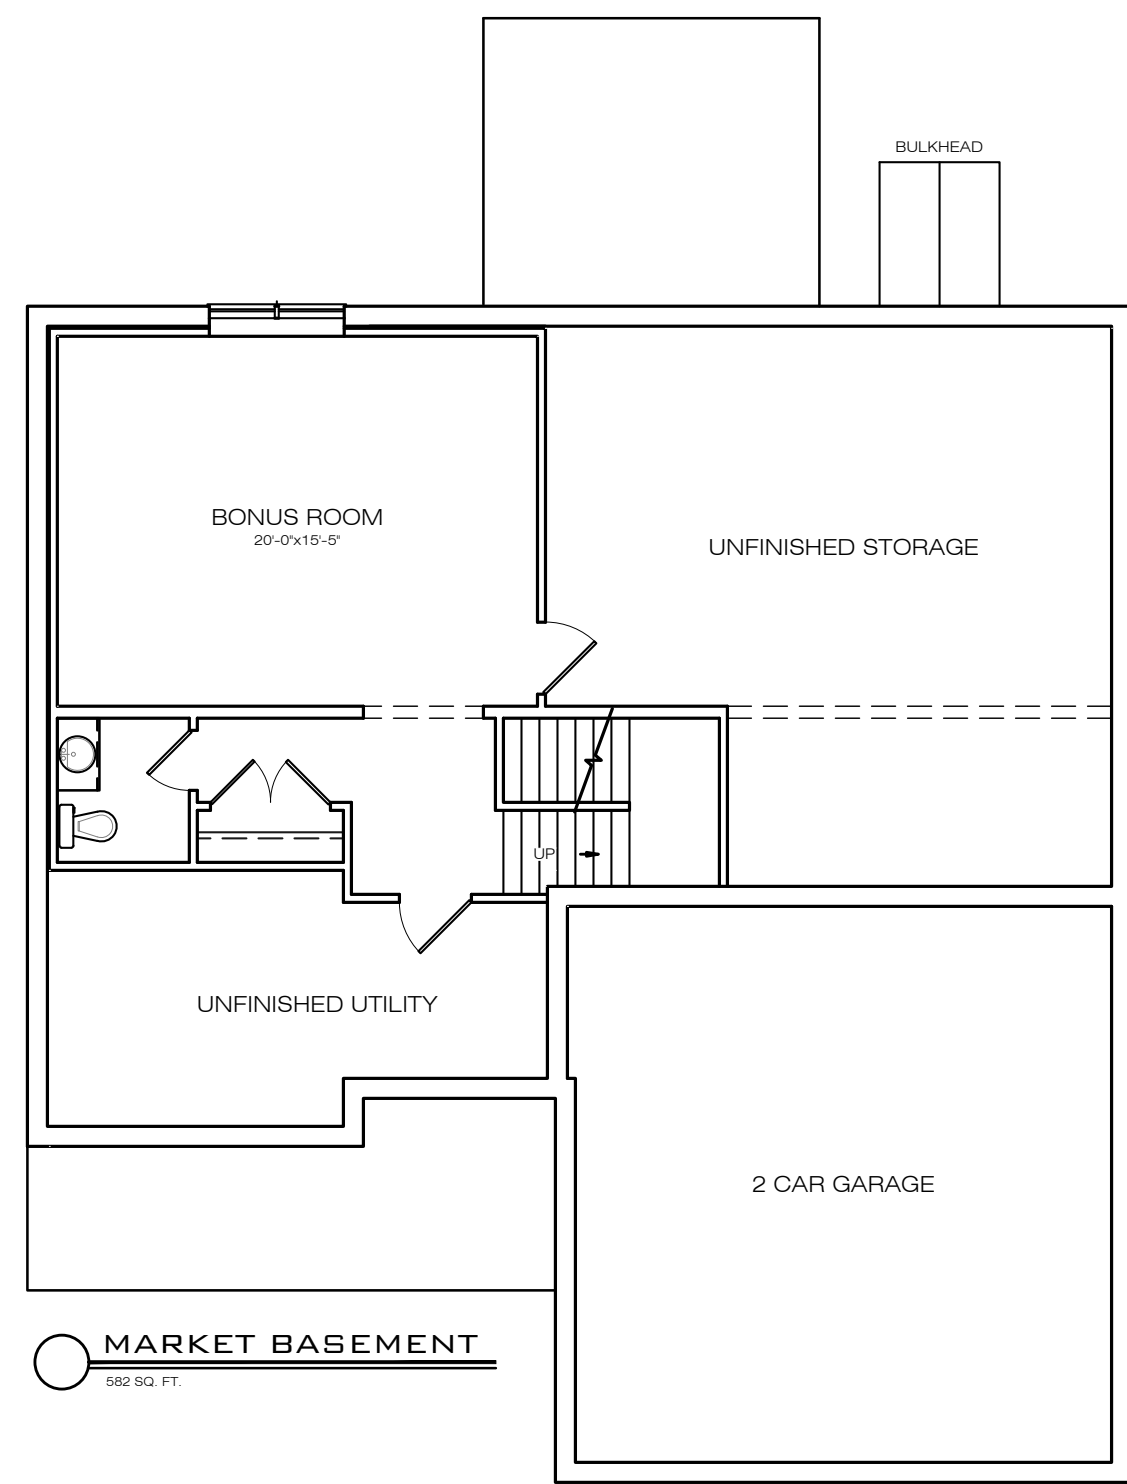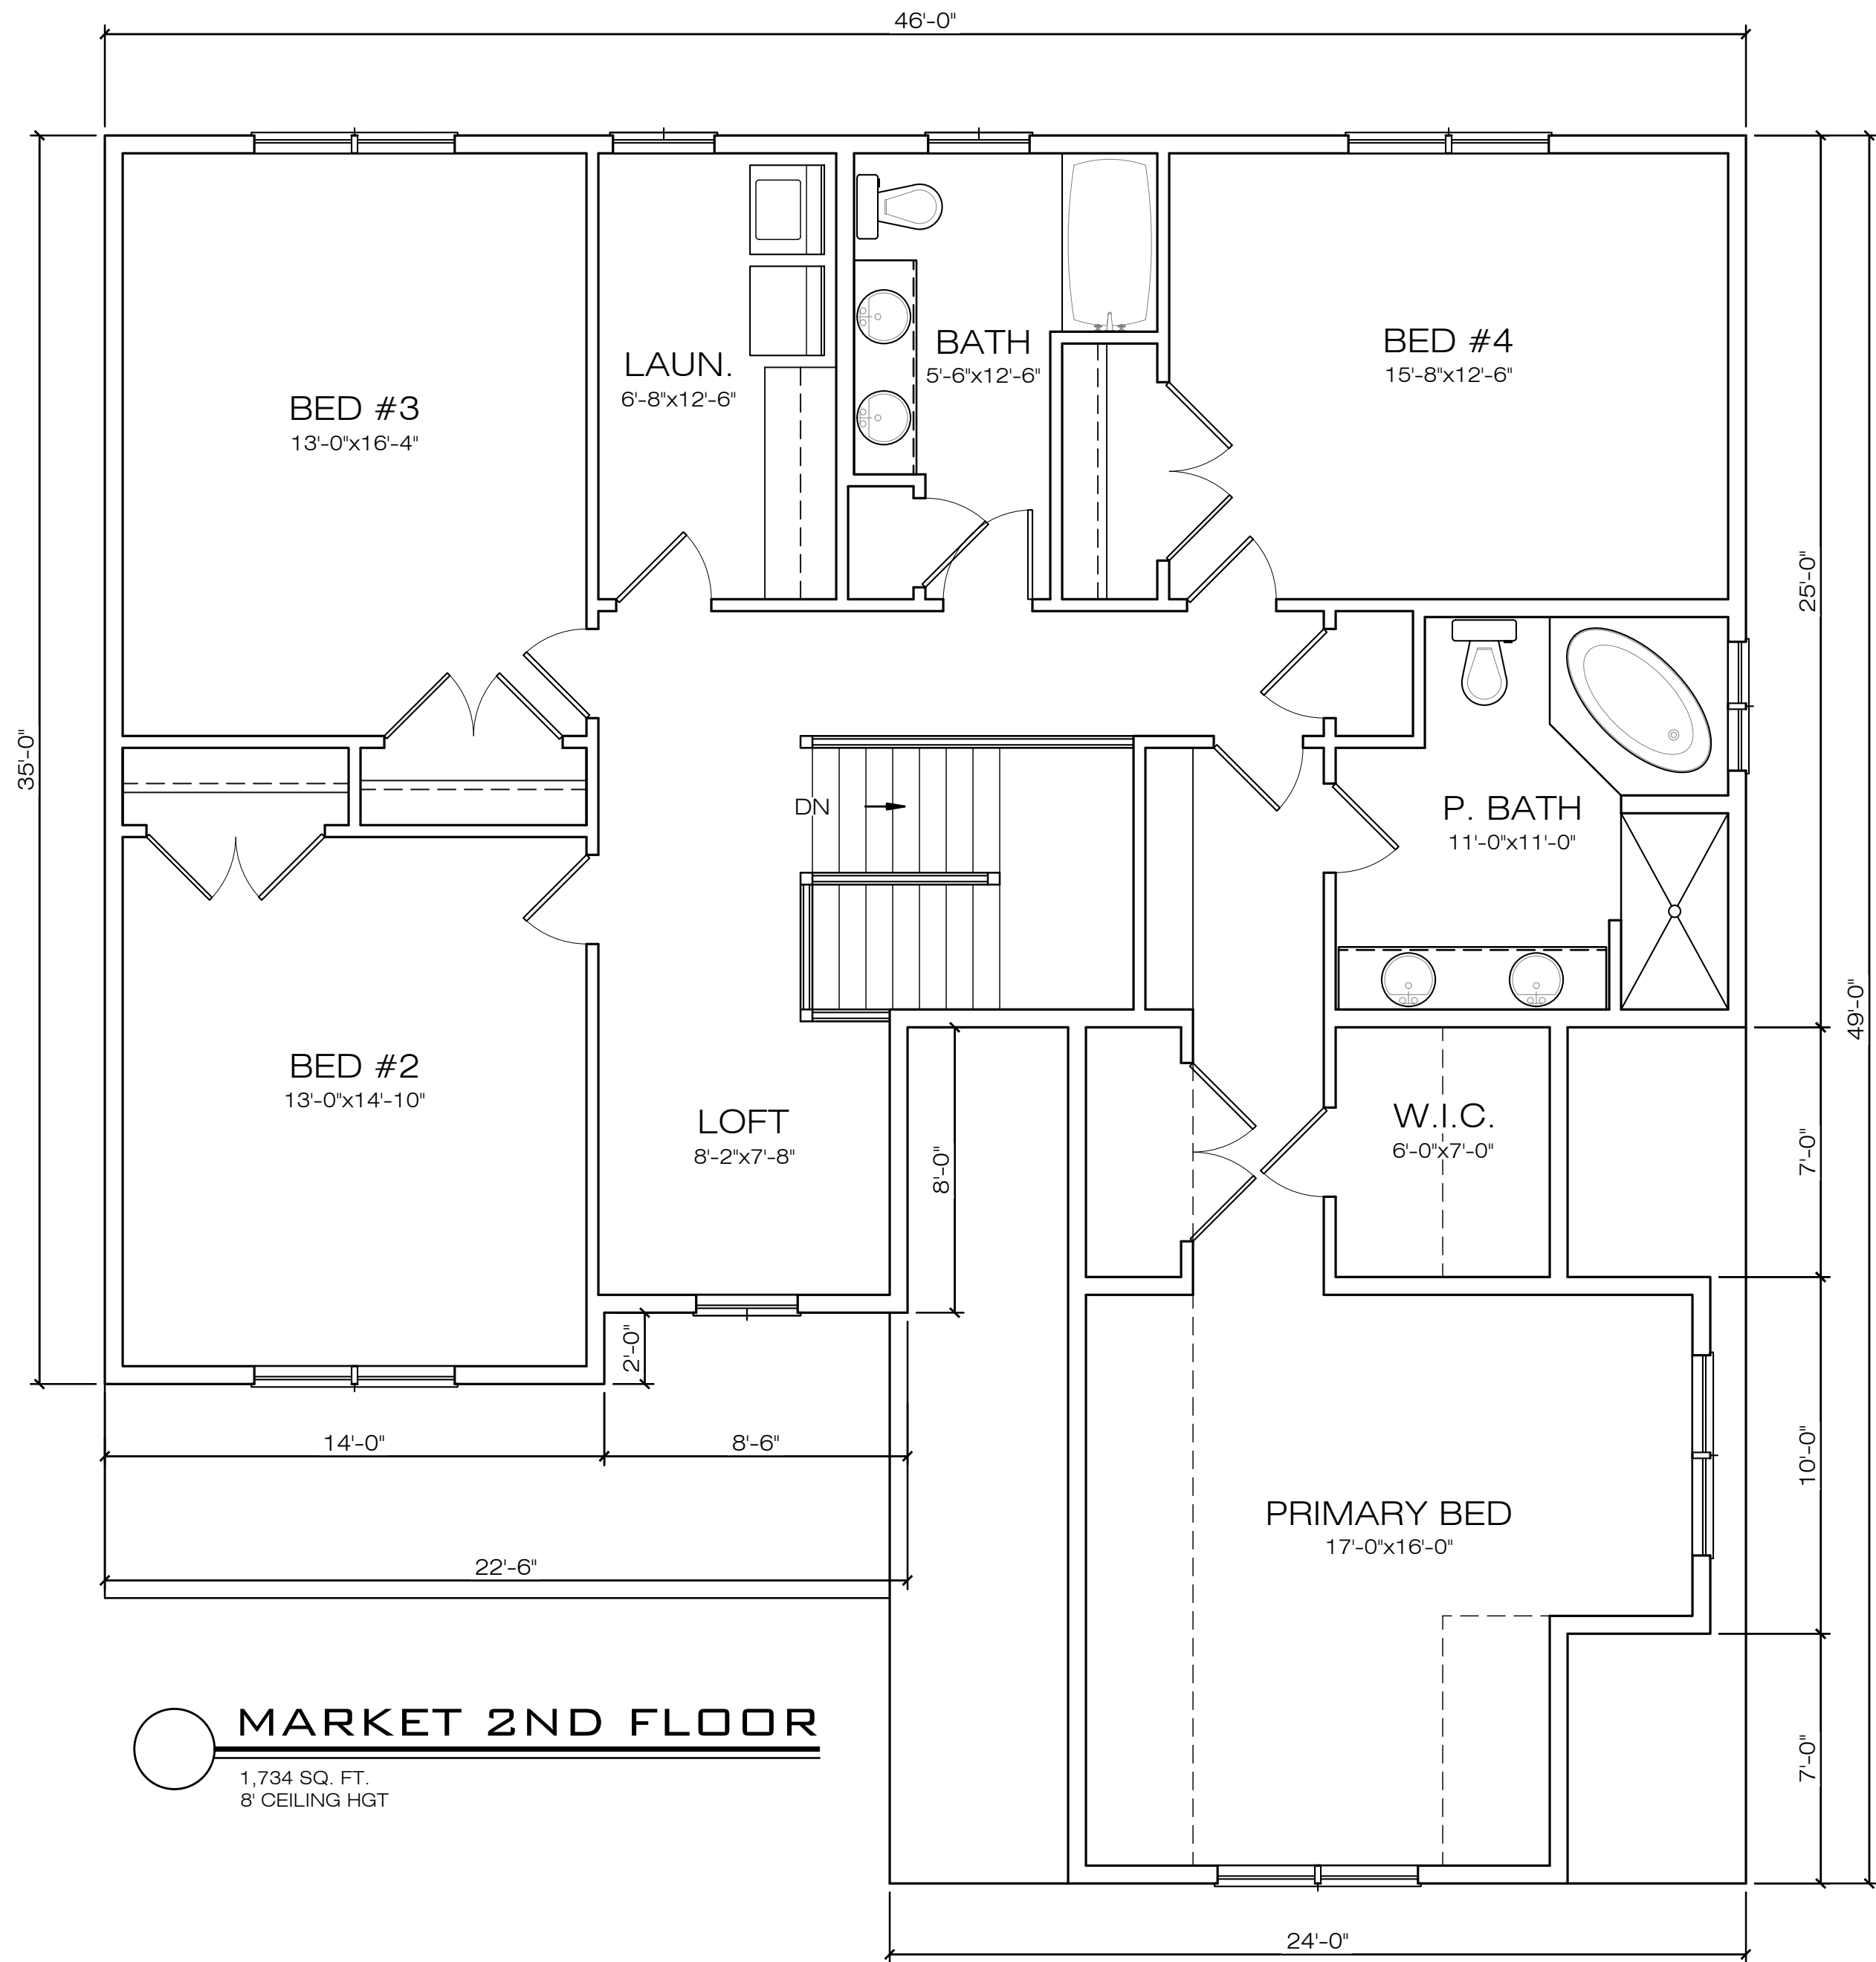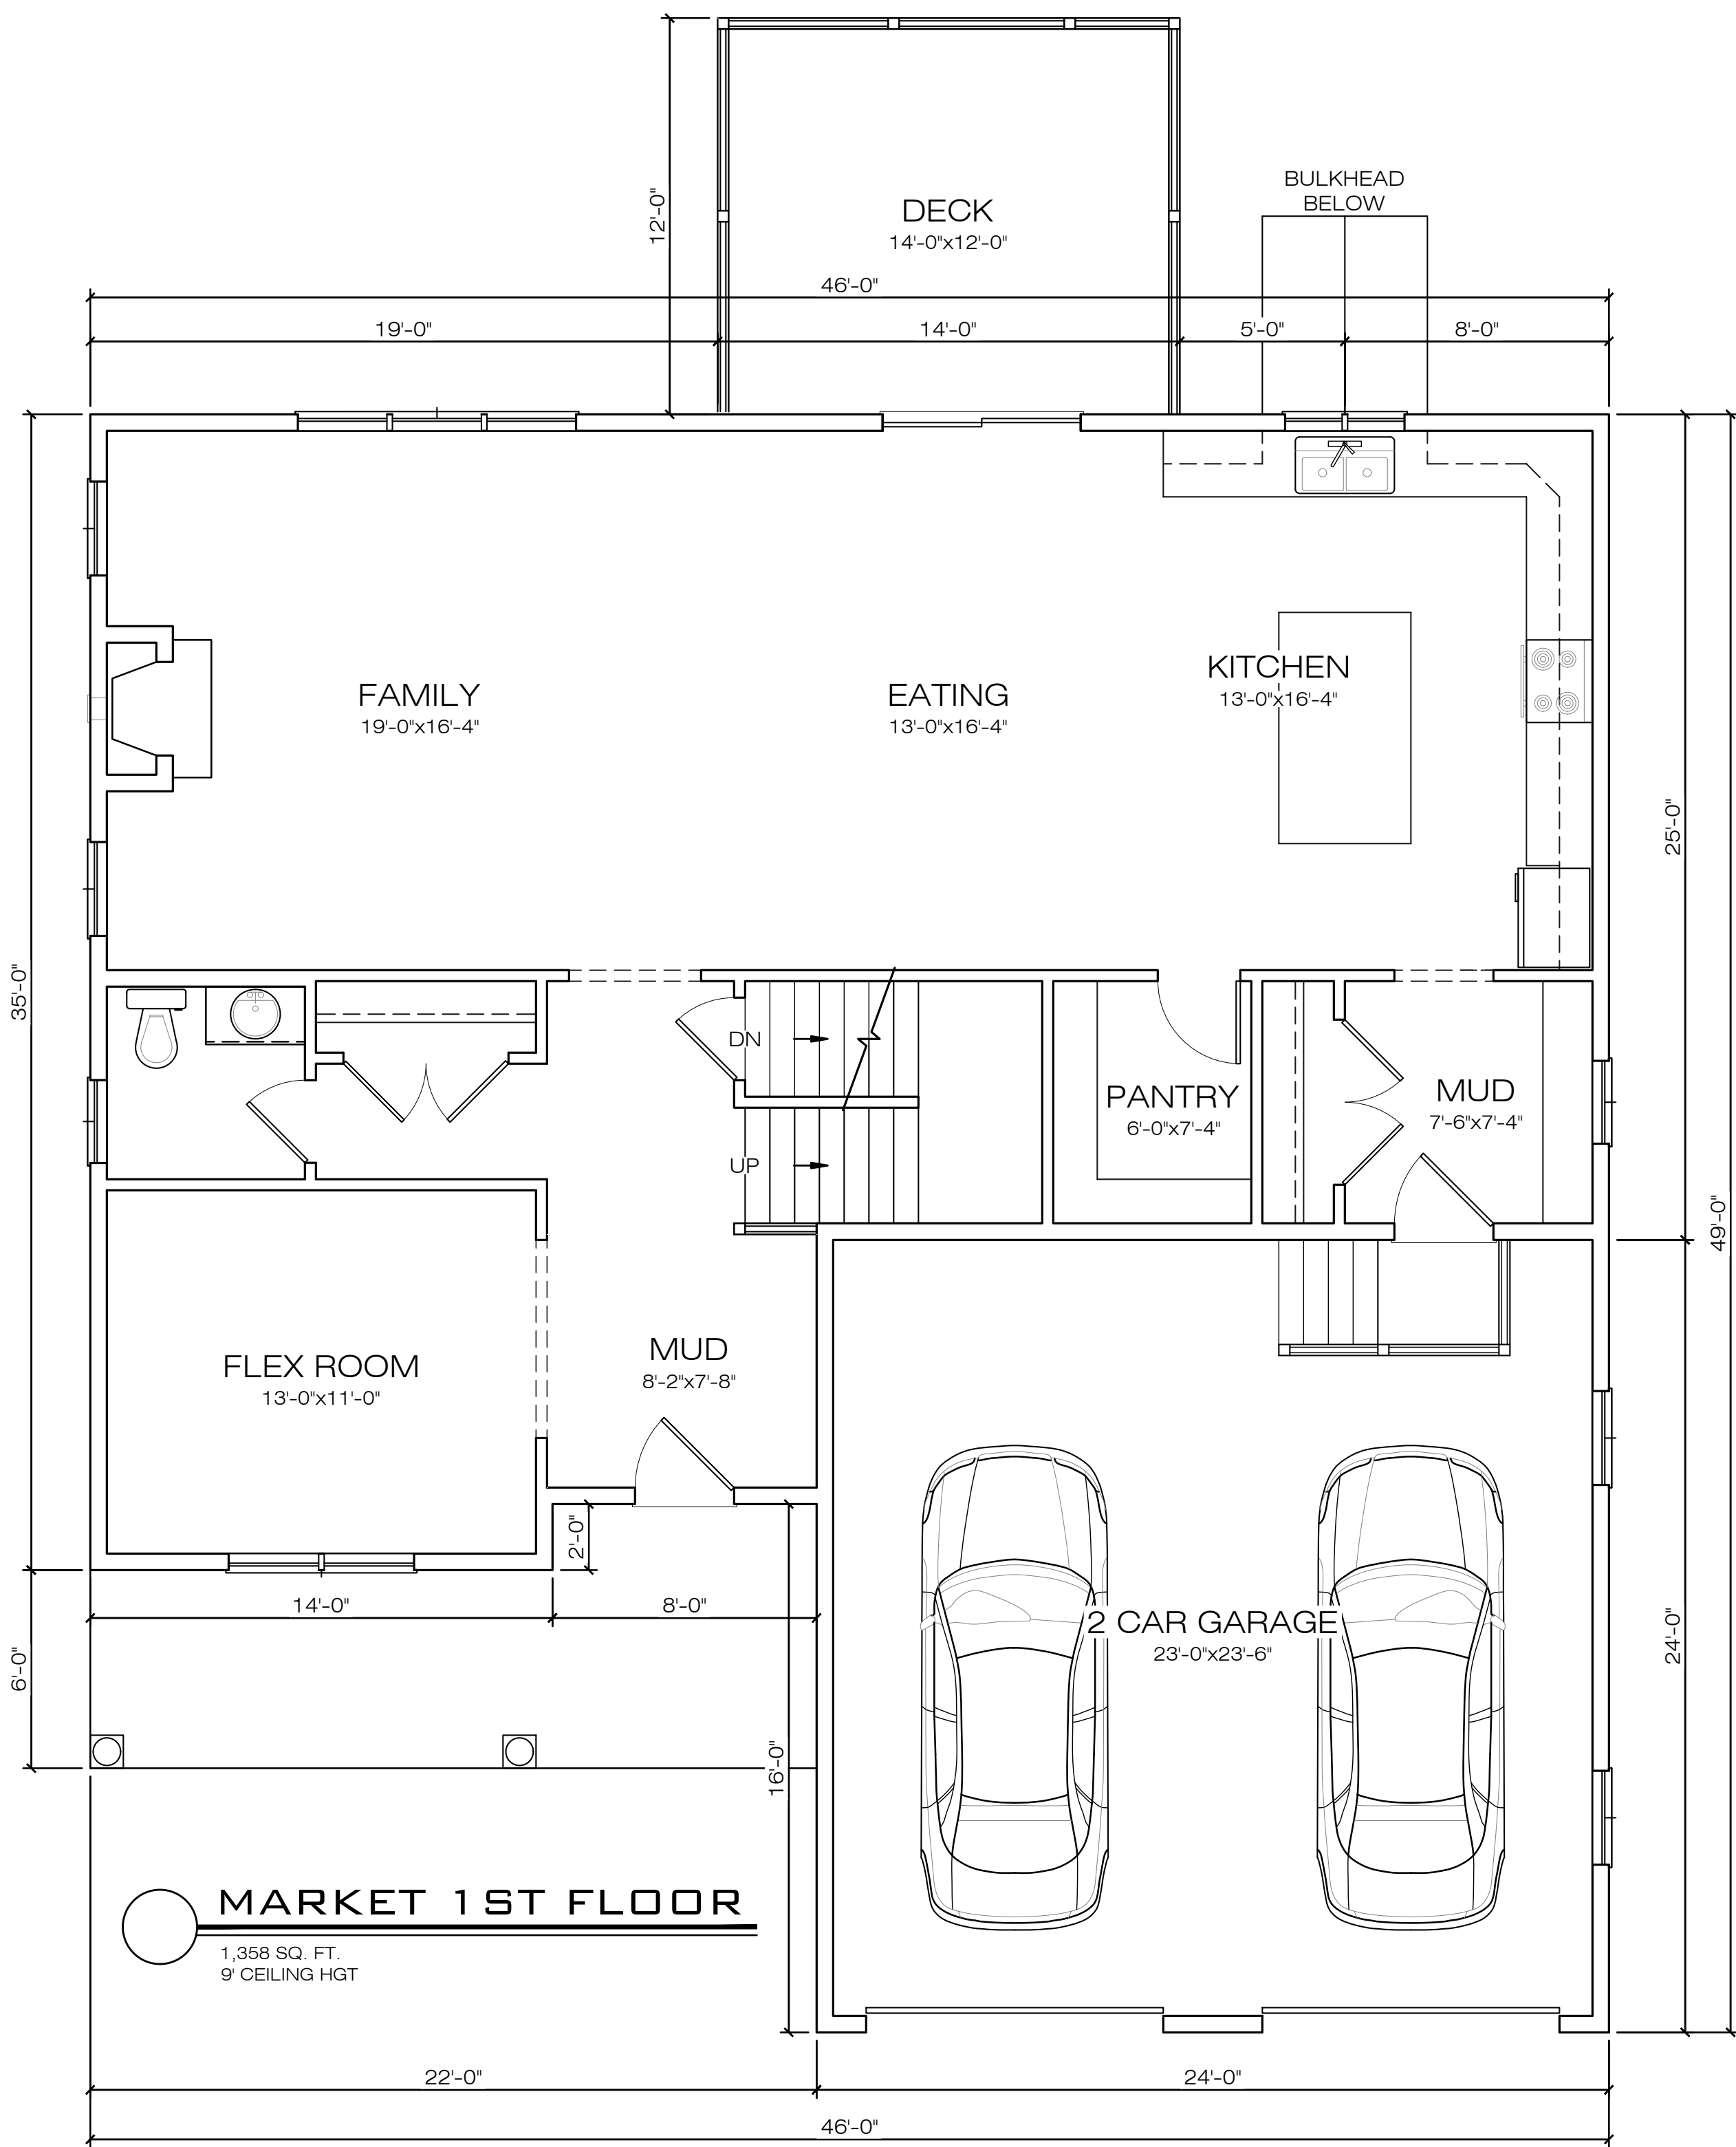

MARKET FRONT ENTRY LOT 1 DOVER, MA LDS CONSULTING GROUP

CME
ARCHITECTS, INC.
6 WILKINS DRIVE: SUITE 210
PLAINVILLE, MA 02762 508-809-3509

| | |
|-------------|--------------|
| Scale: | 1/4" = 1'-0" |
| Date: | 11-15-2023 |
| Drawn By: | C.GREEN |
| Checked By: | E.FULLAM |
| Job Number: | 21274 |

| | |
|----------|-----|
| Drawing: | DD2 |
|----------|-----|



FRONT ELEVATION



LEFT ELEVATION



RIGHT ELEVATION




REAR ELEVATION

AFFORDABLE FRONT ENTRY
LOT 2A
DOVER, MA
LDS CONSULTING GROUP


CME
ARCHITECTS, INC.
6 WILKINS DRIVE, SUITE 210
PLAINVILLE, MA 02762 508-809-3509

Scale: 1/4" = 1'-0"
Date: 11-15-2023
Drawn By: C.GREEN
Checked By: E.FULLAM
Job Number: 21274

Drawing:
DD3

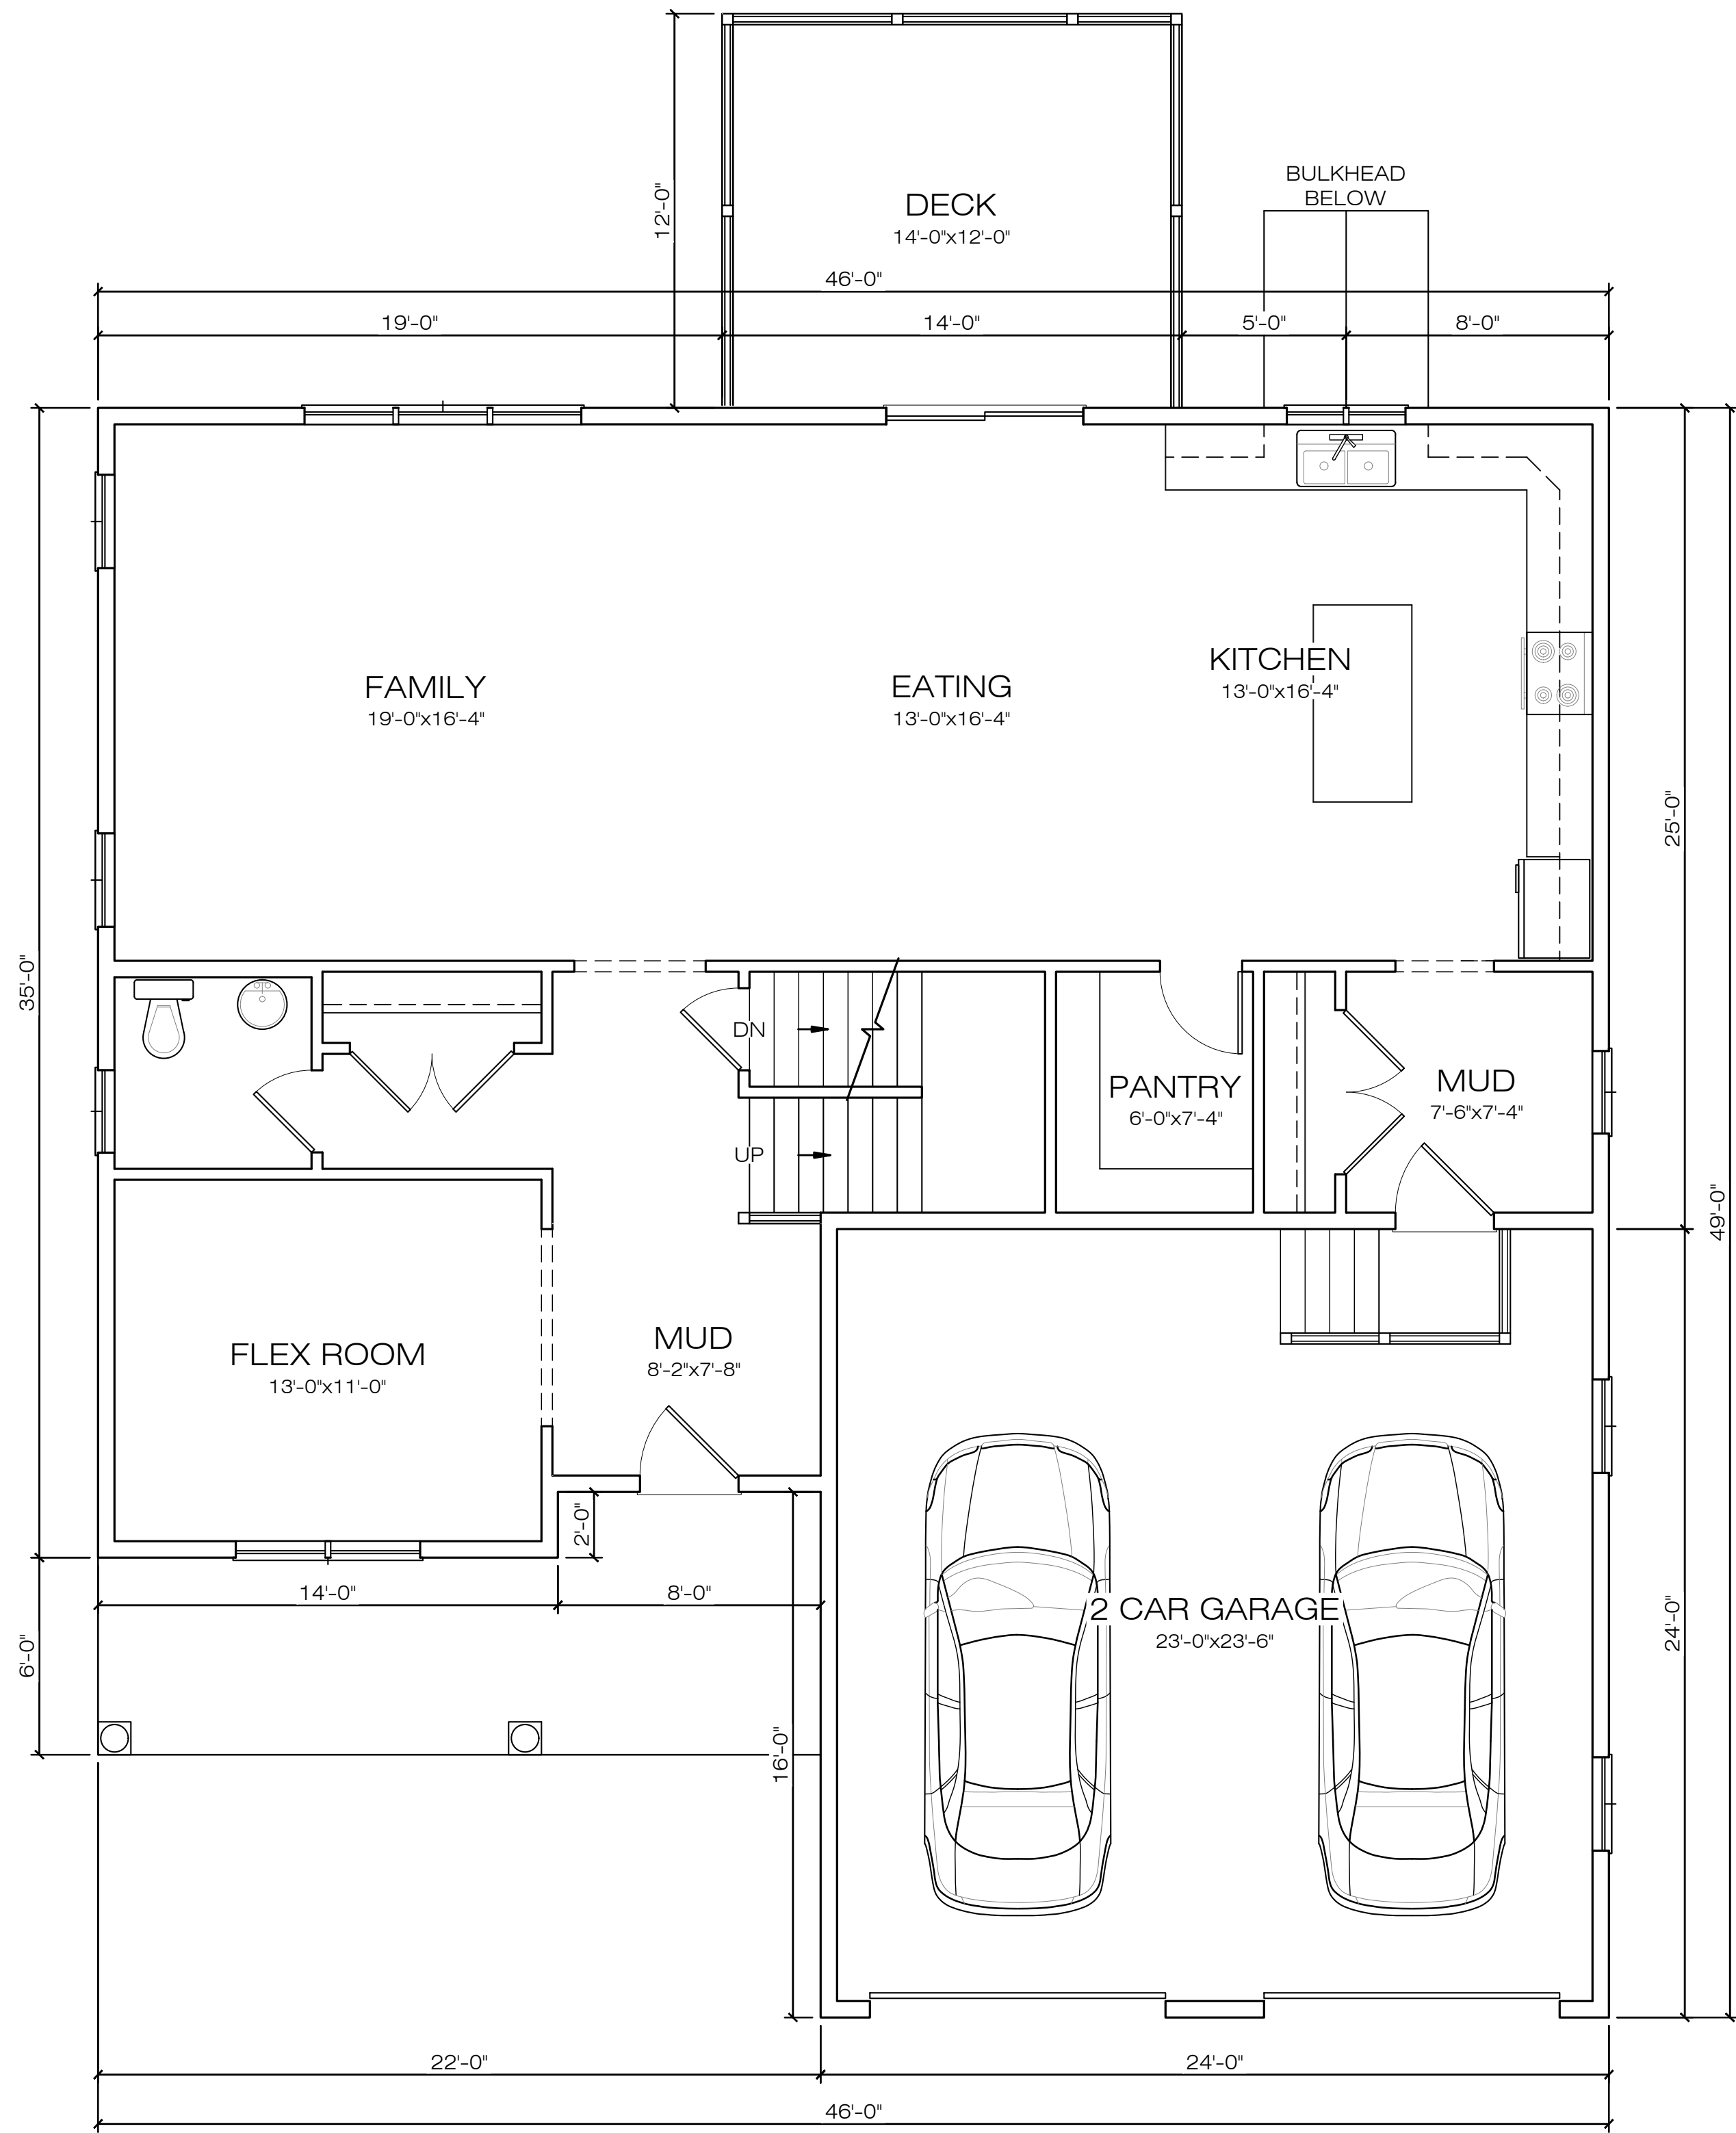

AFFORDABLE 1ST FLOOR
1,358 SQ. FT.
9' CEILING HGT

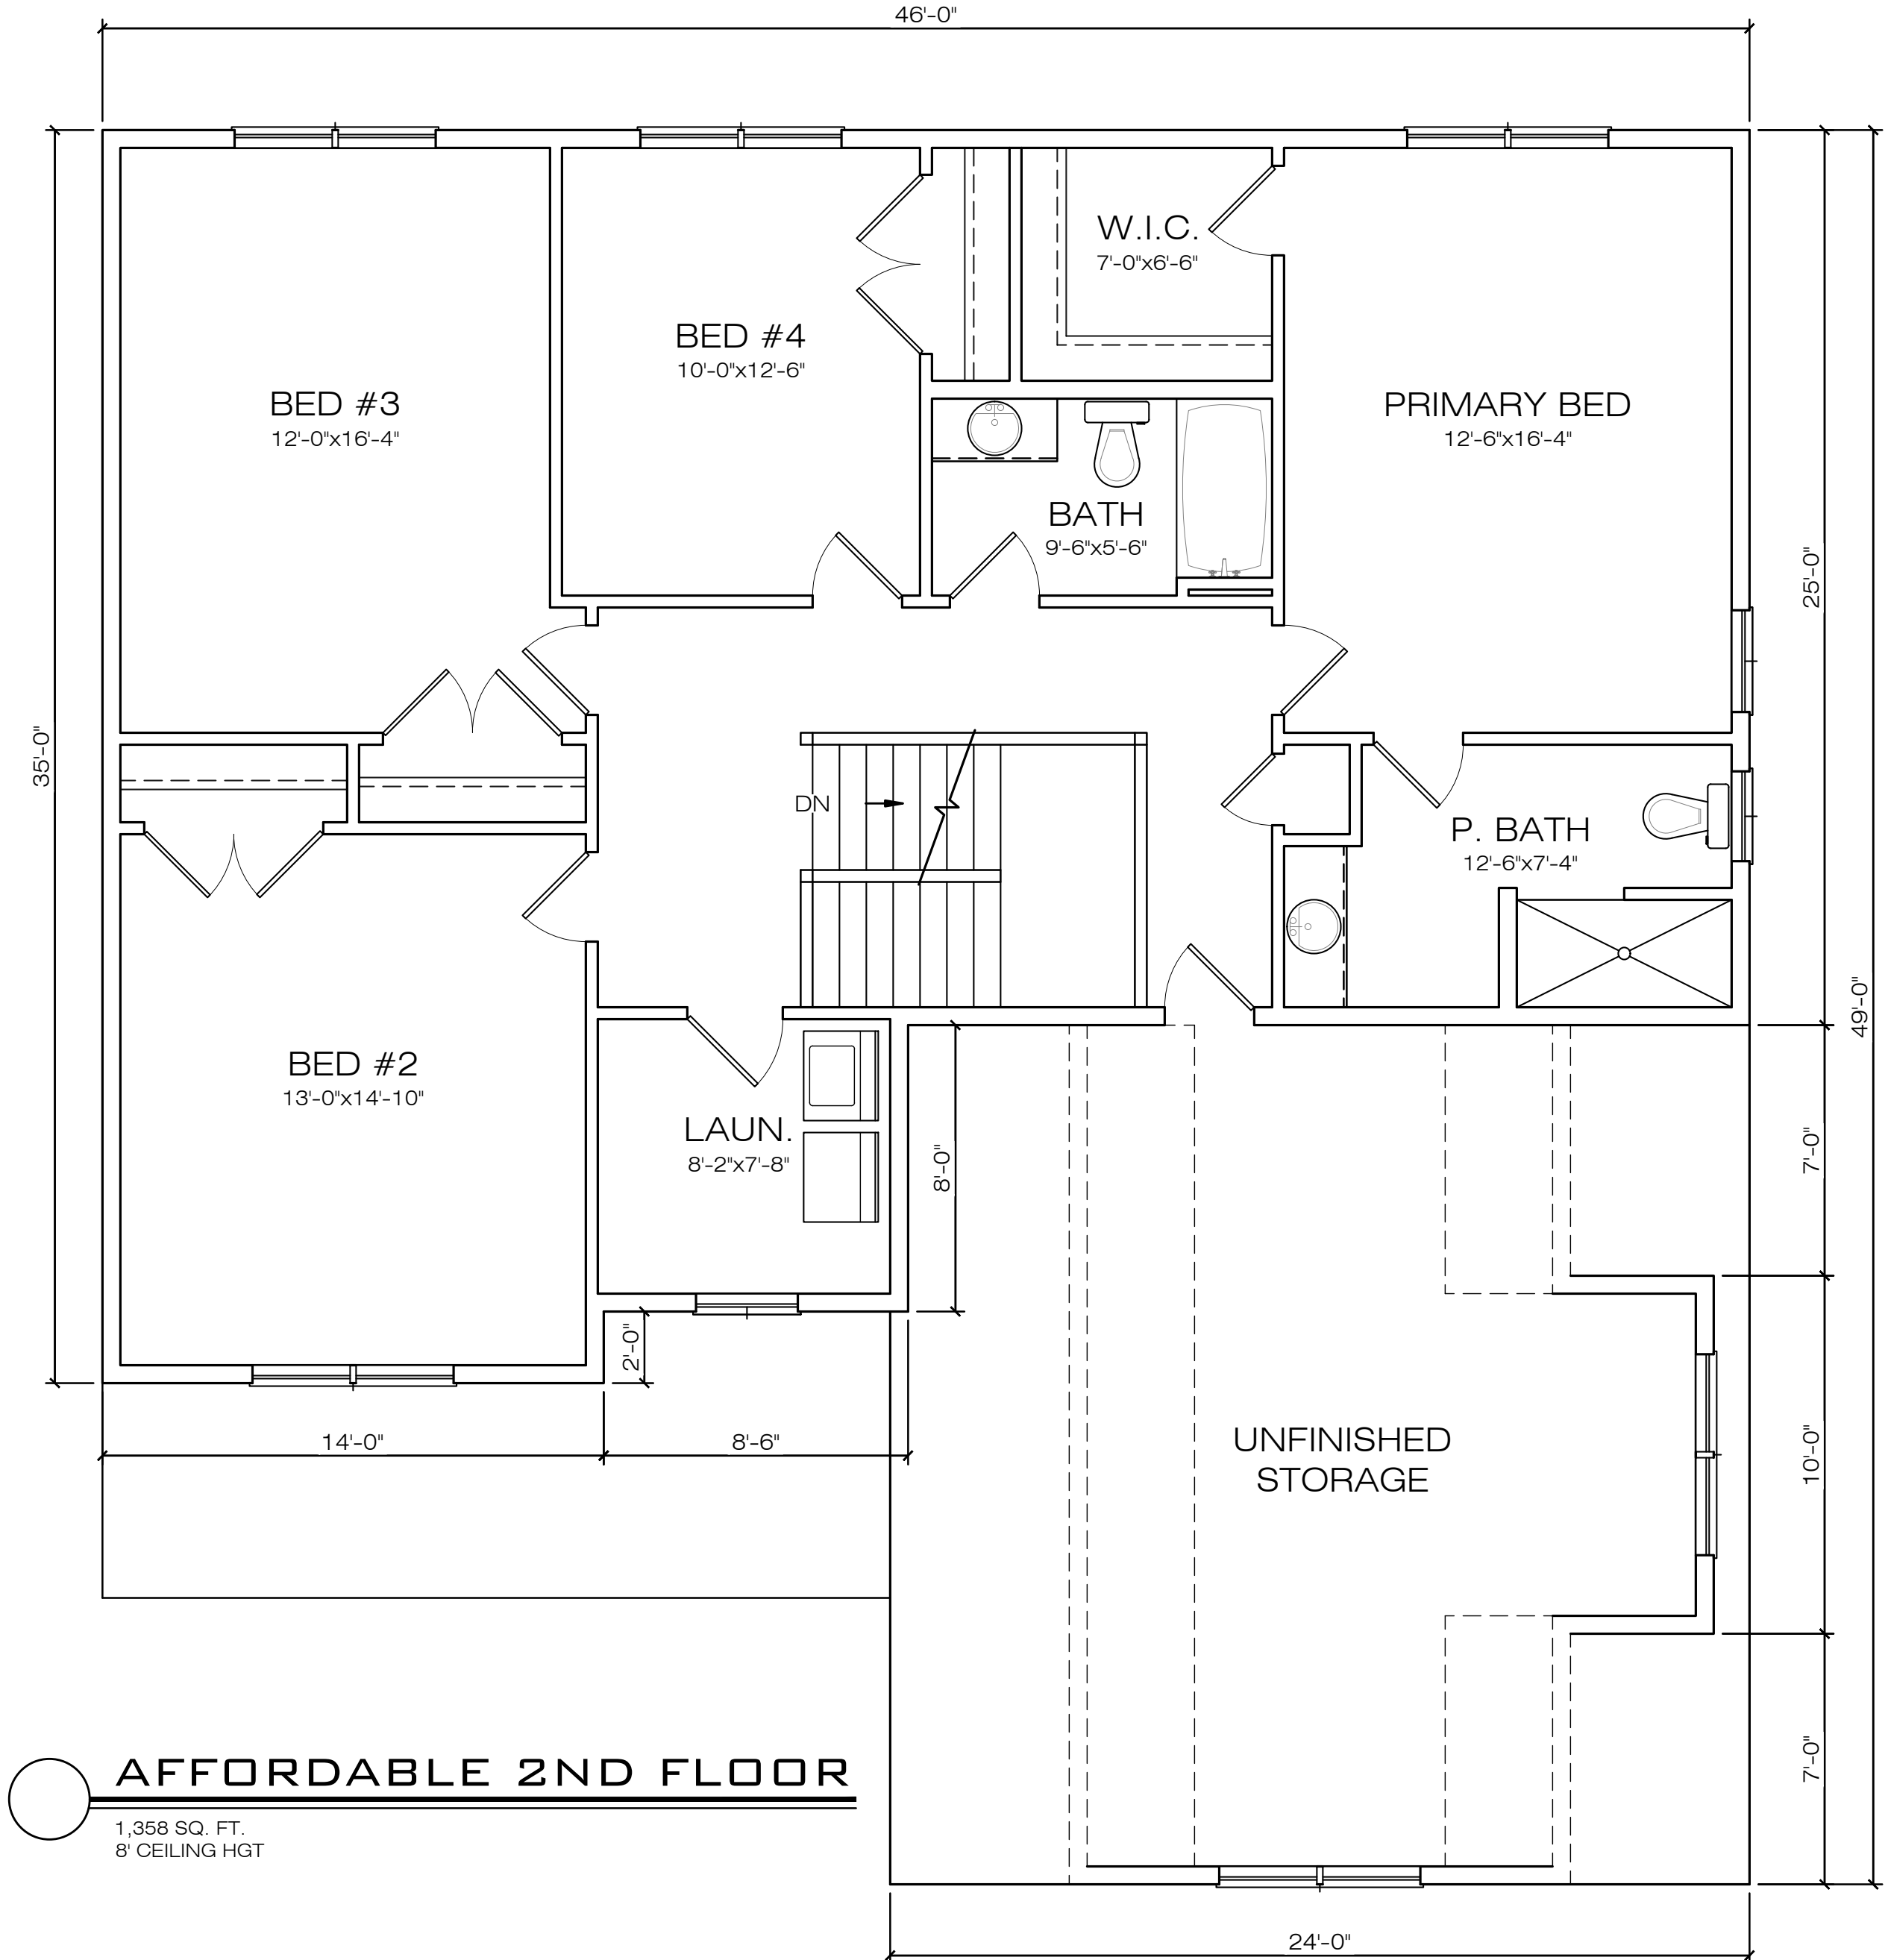

AFFORDABLE 2ND FLOOR
1,358 SQ. FT.
8' CEILING HGT

AFFORDABLE FRONT ENTRY LOT 2A DOVER, MA LDS CONSULTING GROUP

CME

ARCHITECTS, INC.
6 WILKINS DRIVE, SUITE 210
PLAINVILLE, MA 02762 508-809-3509

| | |
|-------------|--------------|
| Scale: | 1/4" = 1'-0" |
| Date: | 11-15-2023 |
| Drawn By: | C.GREEN |
| Checked By: | E.FULLAM |
| Job Number: | 21274 |

Drawing:
DD4






MARKET SIDE ENTRY
LOT 4
DOVER, MA
LDS CONSULTING GROUP

CME
ARCHITECTS, INC.
6 WILKINS DRIVE, SUITE 210
PLAINVILLE, MA 02762 508-809-3509

Scale: 1/4" = 1'-0"
Date: 11-15-2023
Drawn By: C.GREEN
Checked By: E.FULLAM
Job Number: 21274

Drawing:
DD5

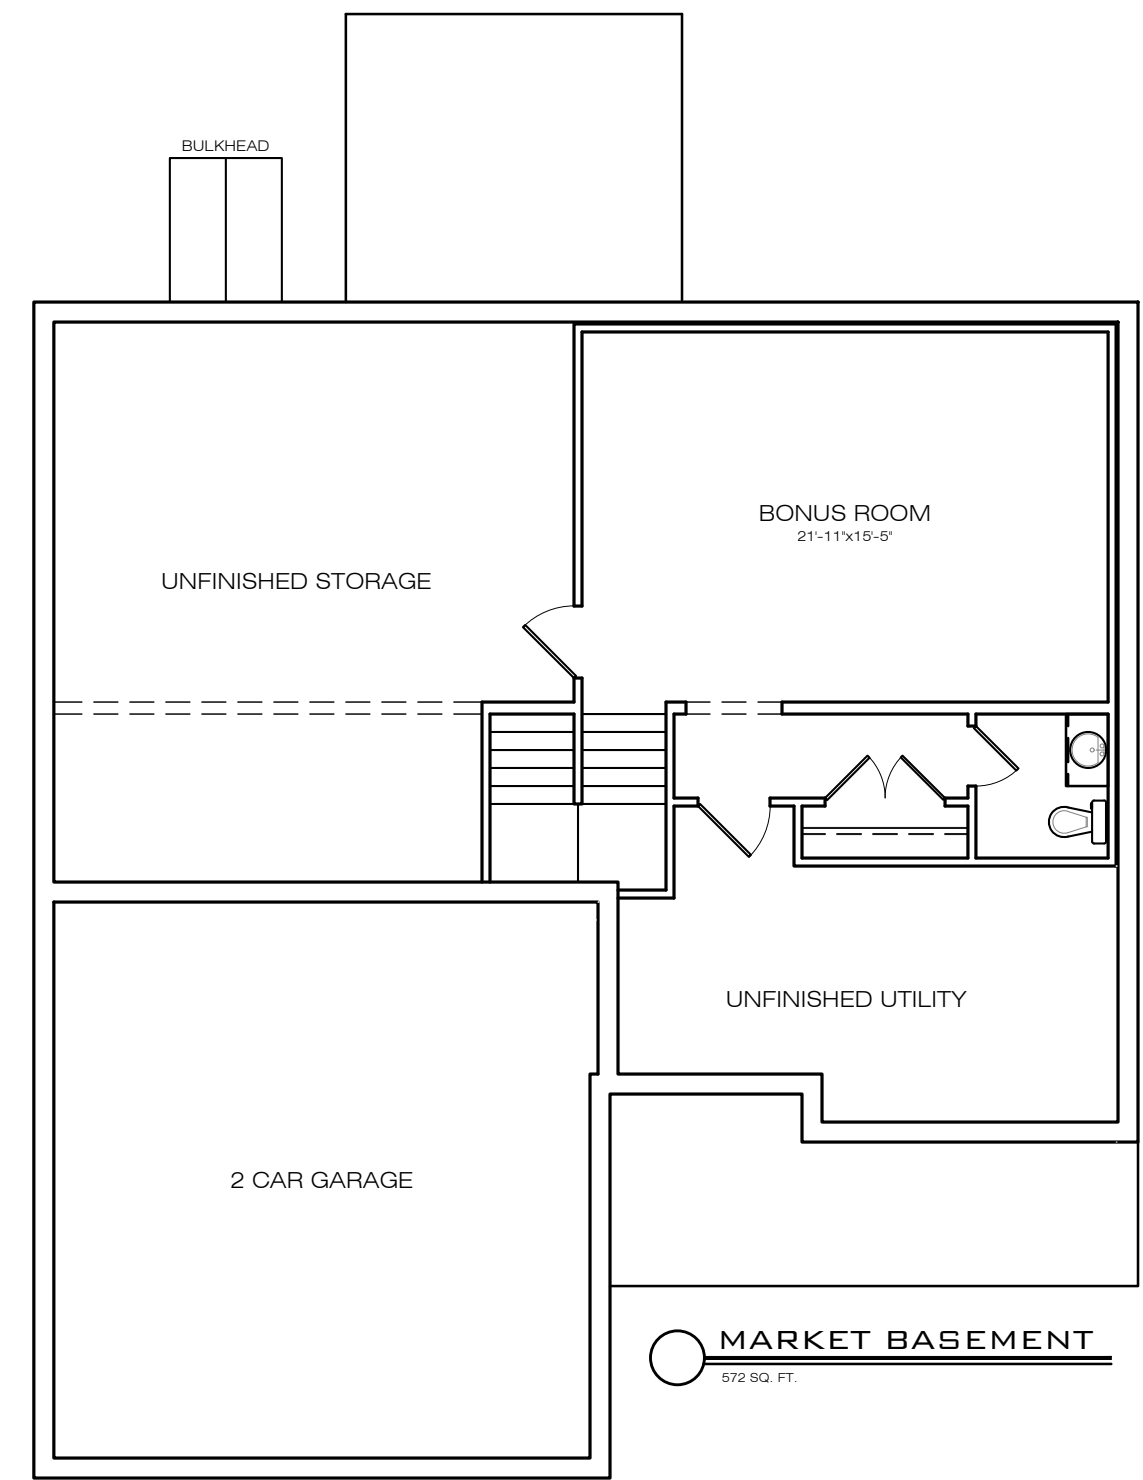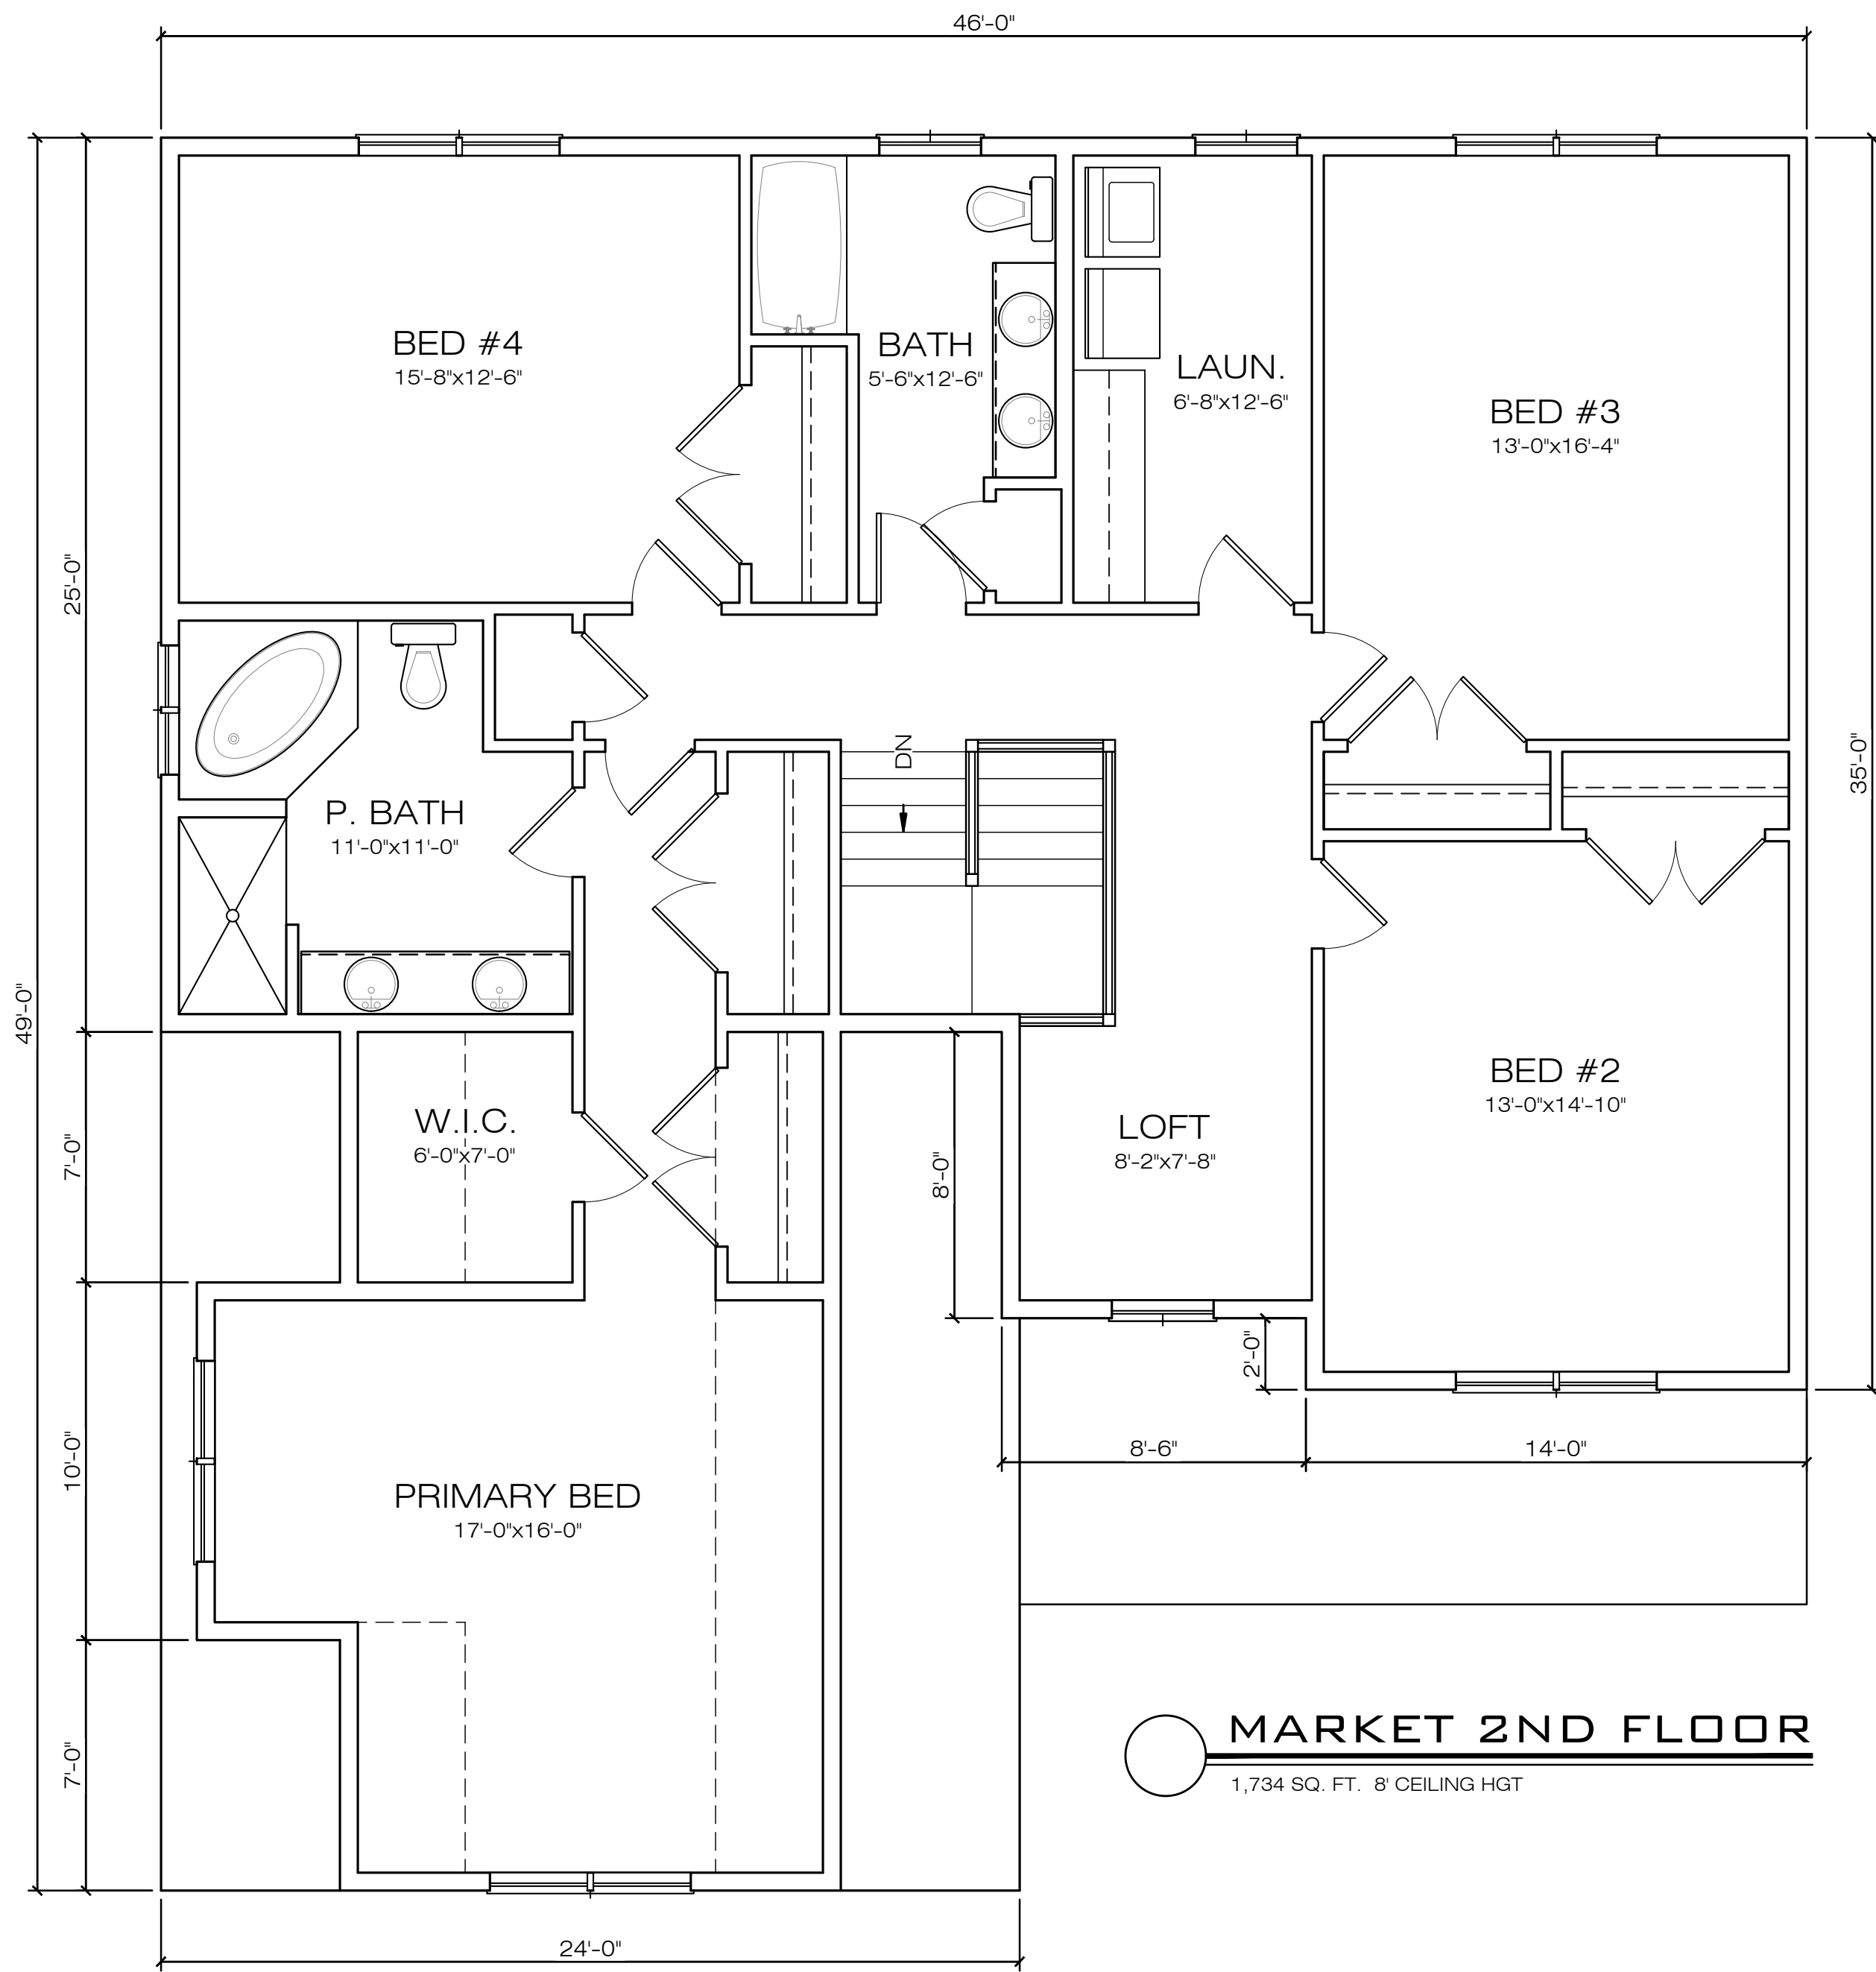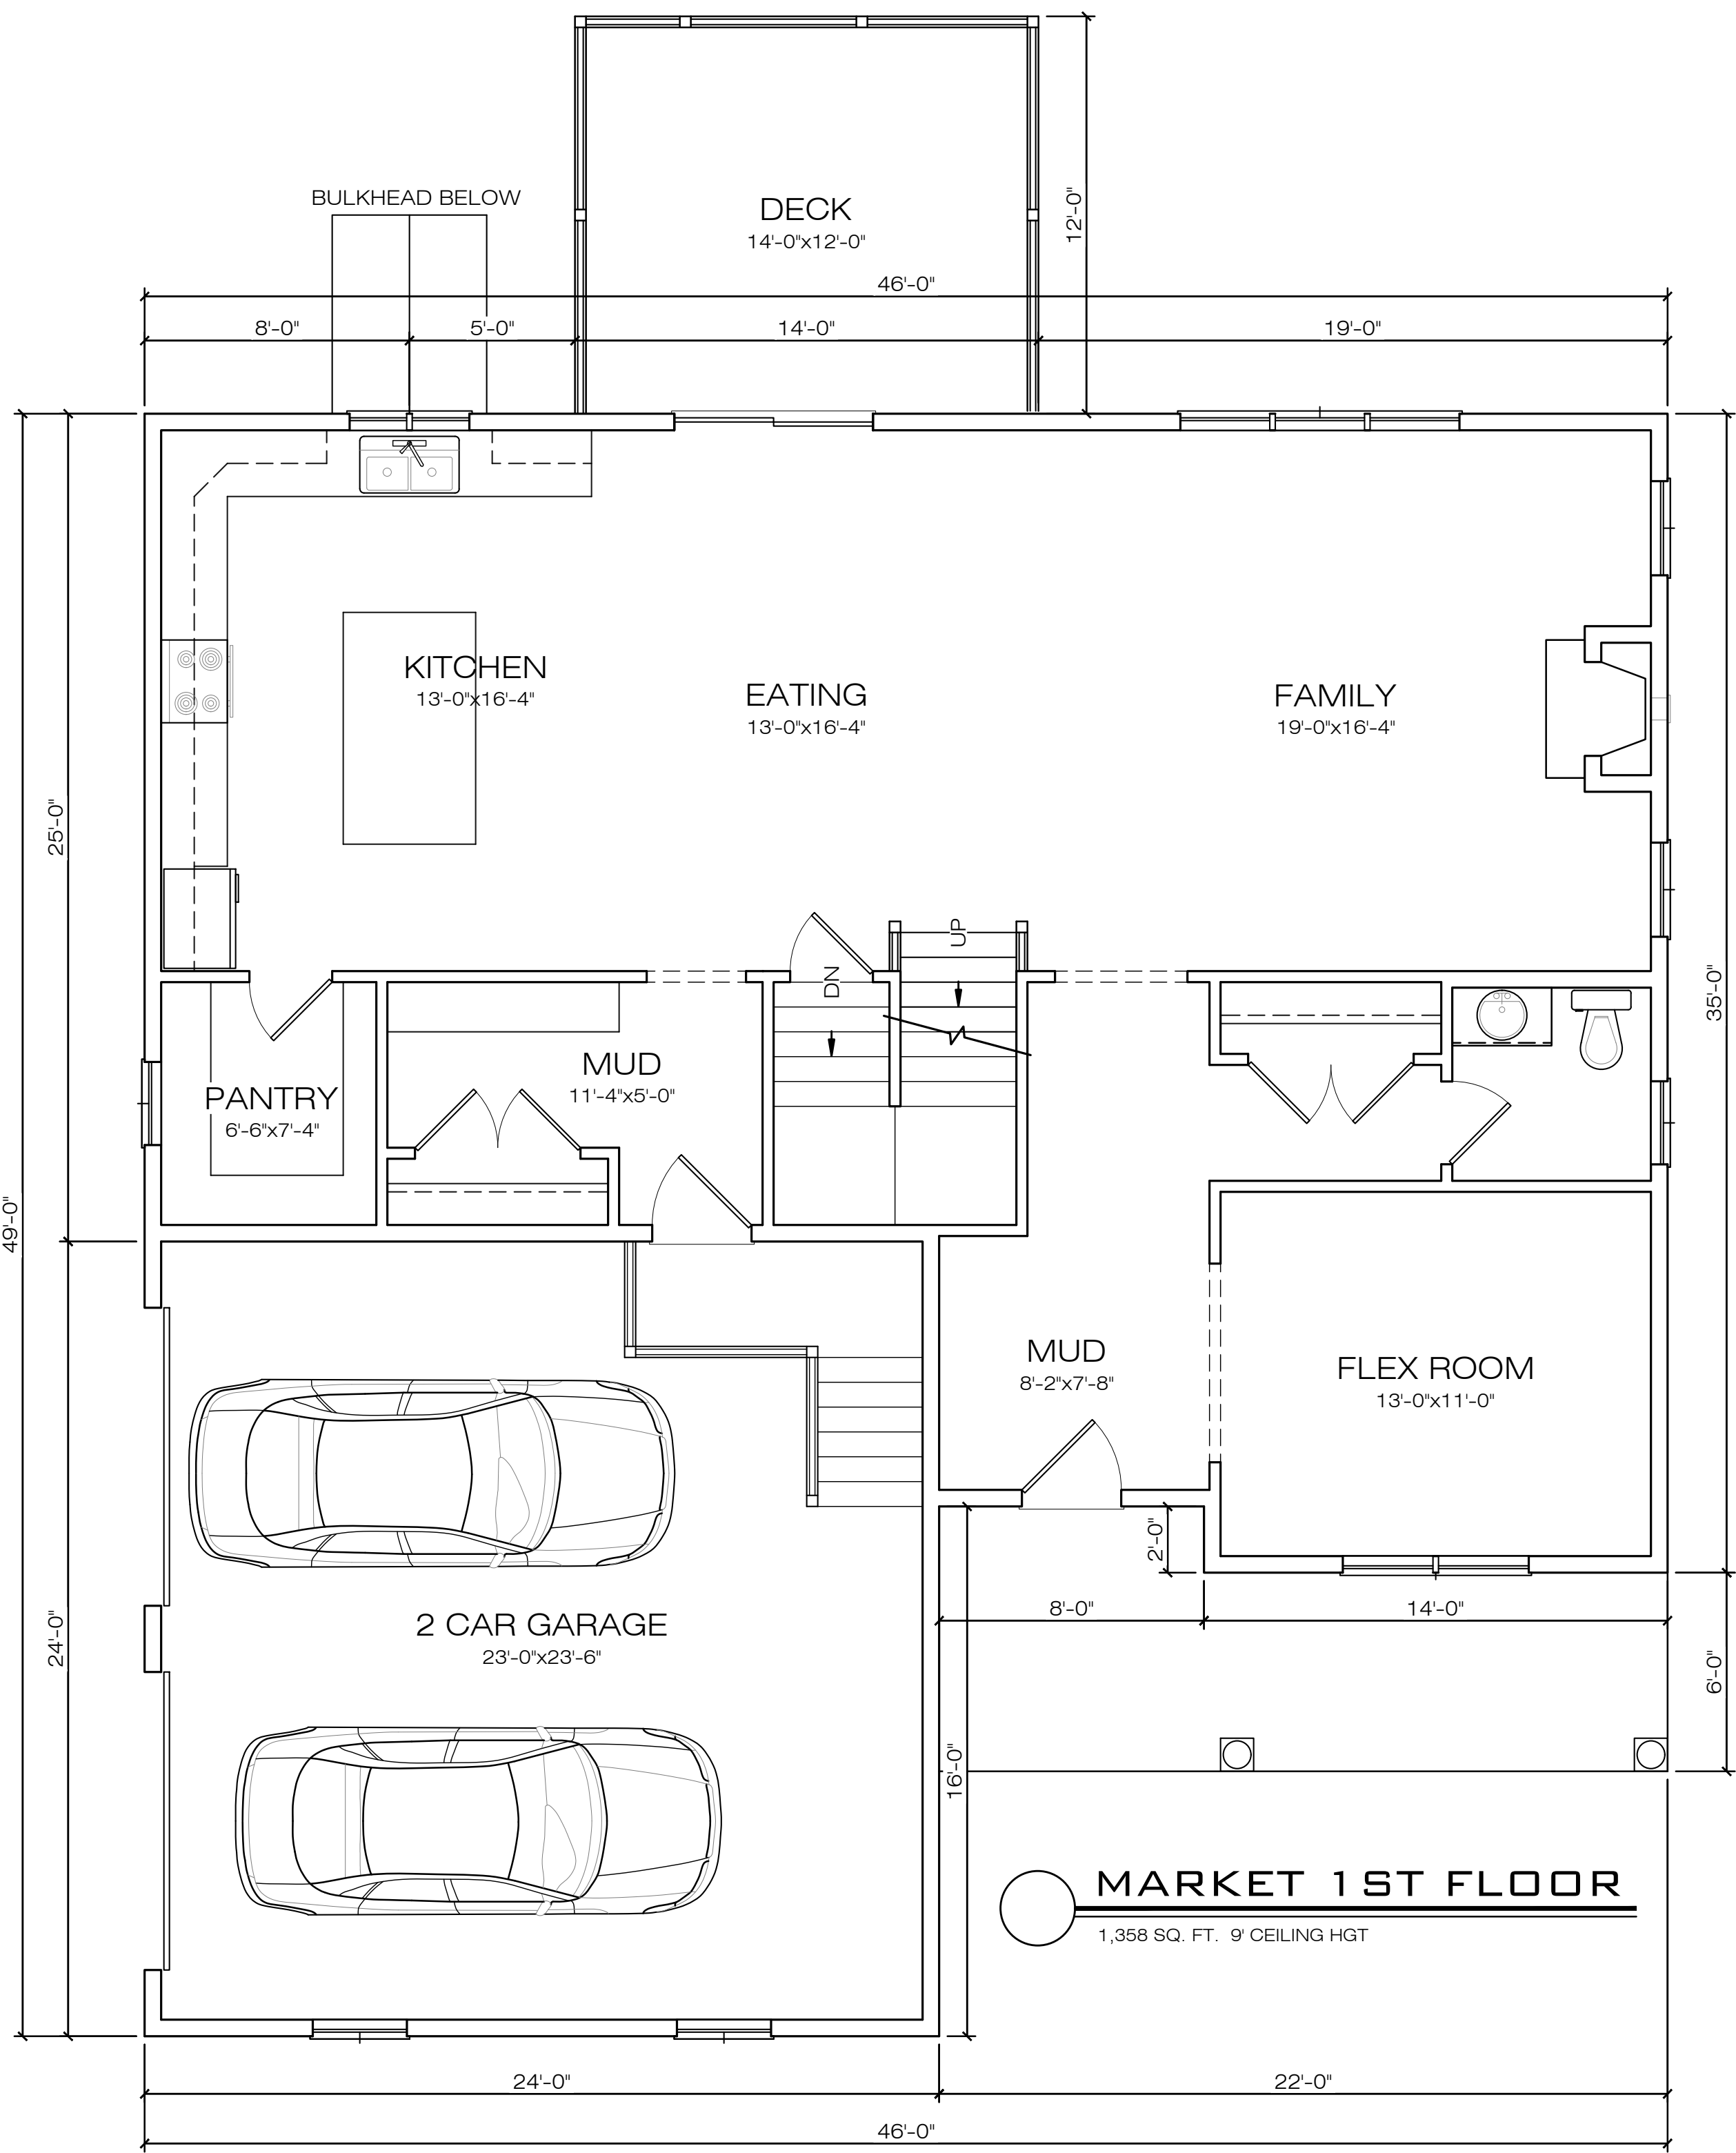

MARKET SIDE ENTRY LOT 4

DOVER, MA
LDS CONSULTING GROUP

CME
ARCHITECTS, INC.
6 WILKINS DRIVE: SUITE 210
PLAINVILLE, MA 02762 508-809-3509

| | |
|-------------|--------------|
| Scale: | 1/4" = 1'-0" |
| Date: | 11-15-2023 |
| Drawn By: | C.GREEN |
| Checked By: | E.FULLAM |
| Job Number: | 21274 |

Drawing:
DD6



FRONT ELEVATION



LEFT ELEVATION



RIGHT ELEVATION






MARKET SIDE ENTRY
LOT 45
DOVER, MA
LDS CONSULTING GROUP

CME
ARCHITECTS, INC.
6 WILKINS DRIVE: SUITE 210
PLAINVILLE, MA 02762 508-809-3509

| | |
|-------------|--------------|
| Scale: | 1/4" = 1'-0" |
| Date: | 11-15-2023 |
| Drawn By: | C.GREEN |
| Checked By: | E.FULLAM |
| Job Number: | 21274 |

Drawing:
DD7

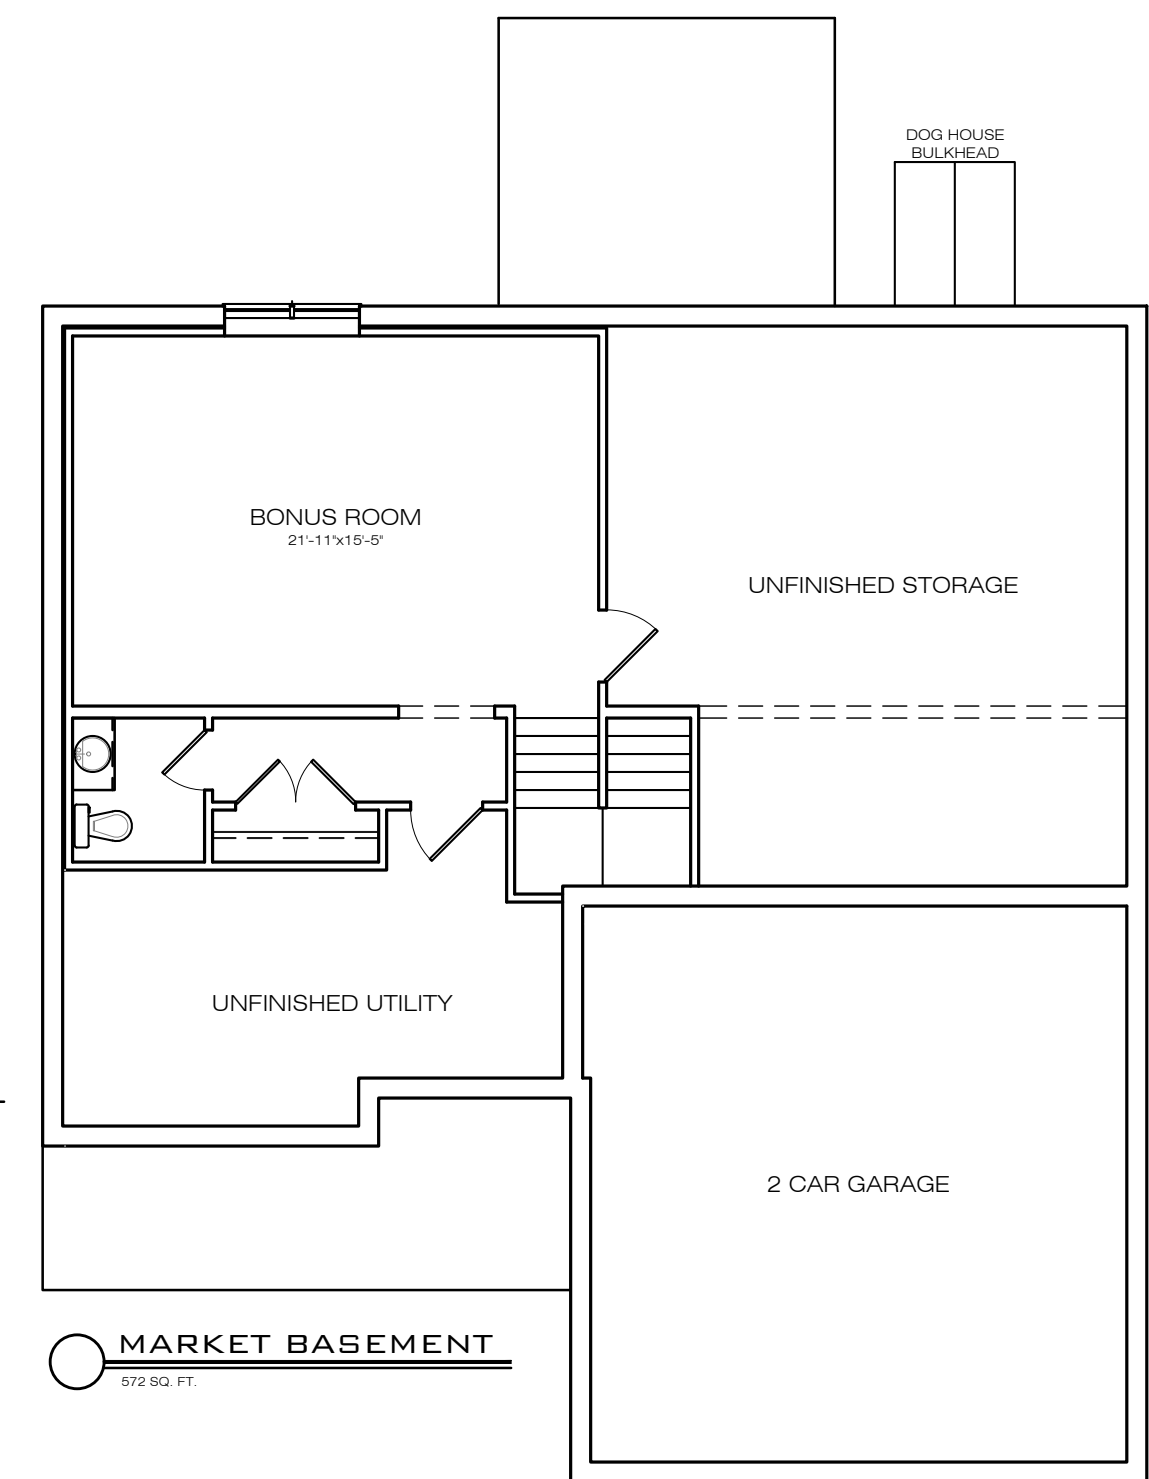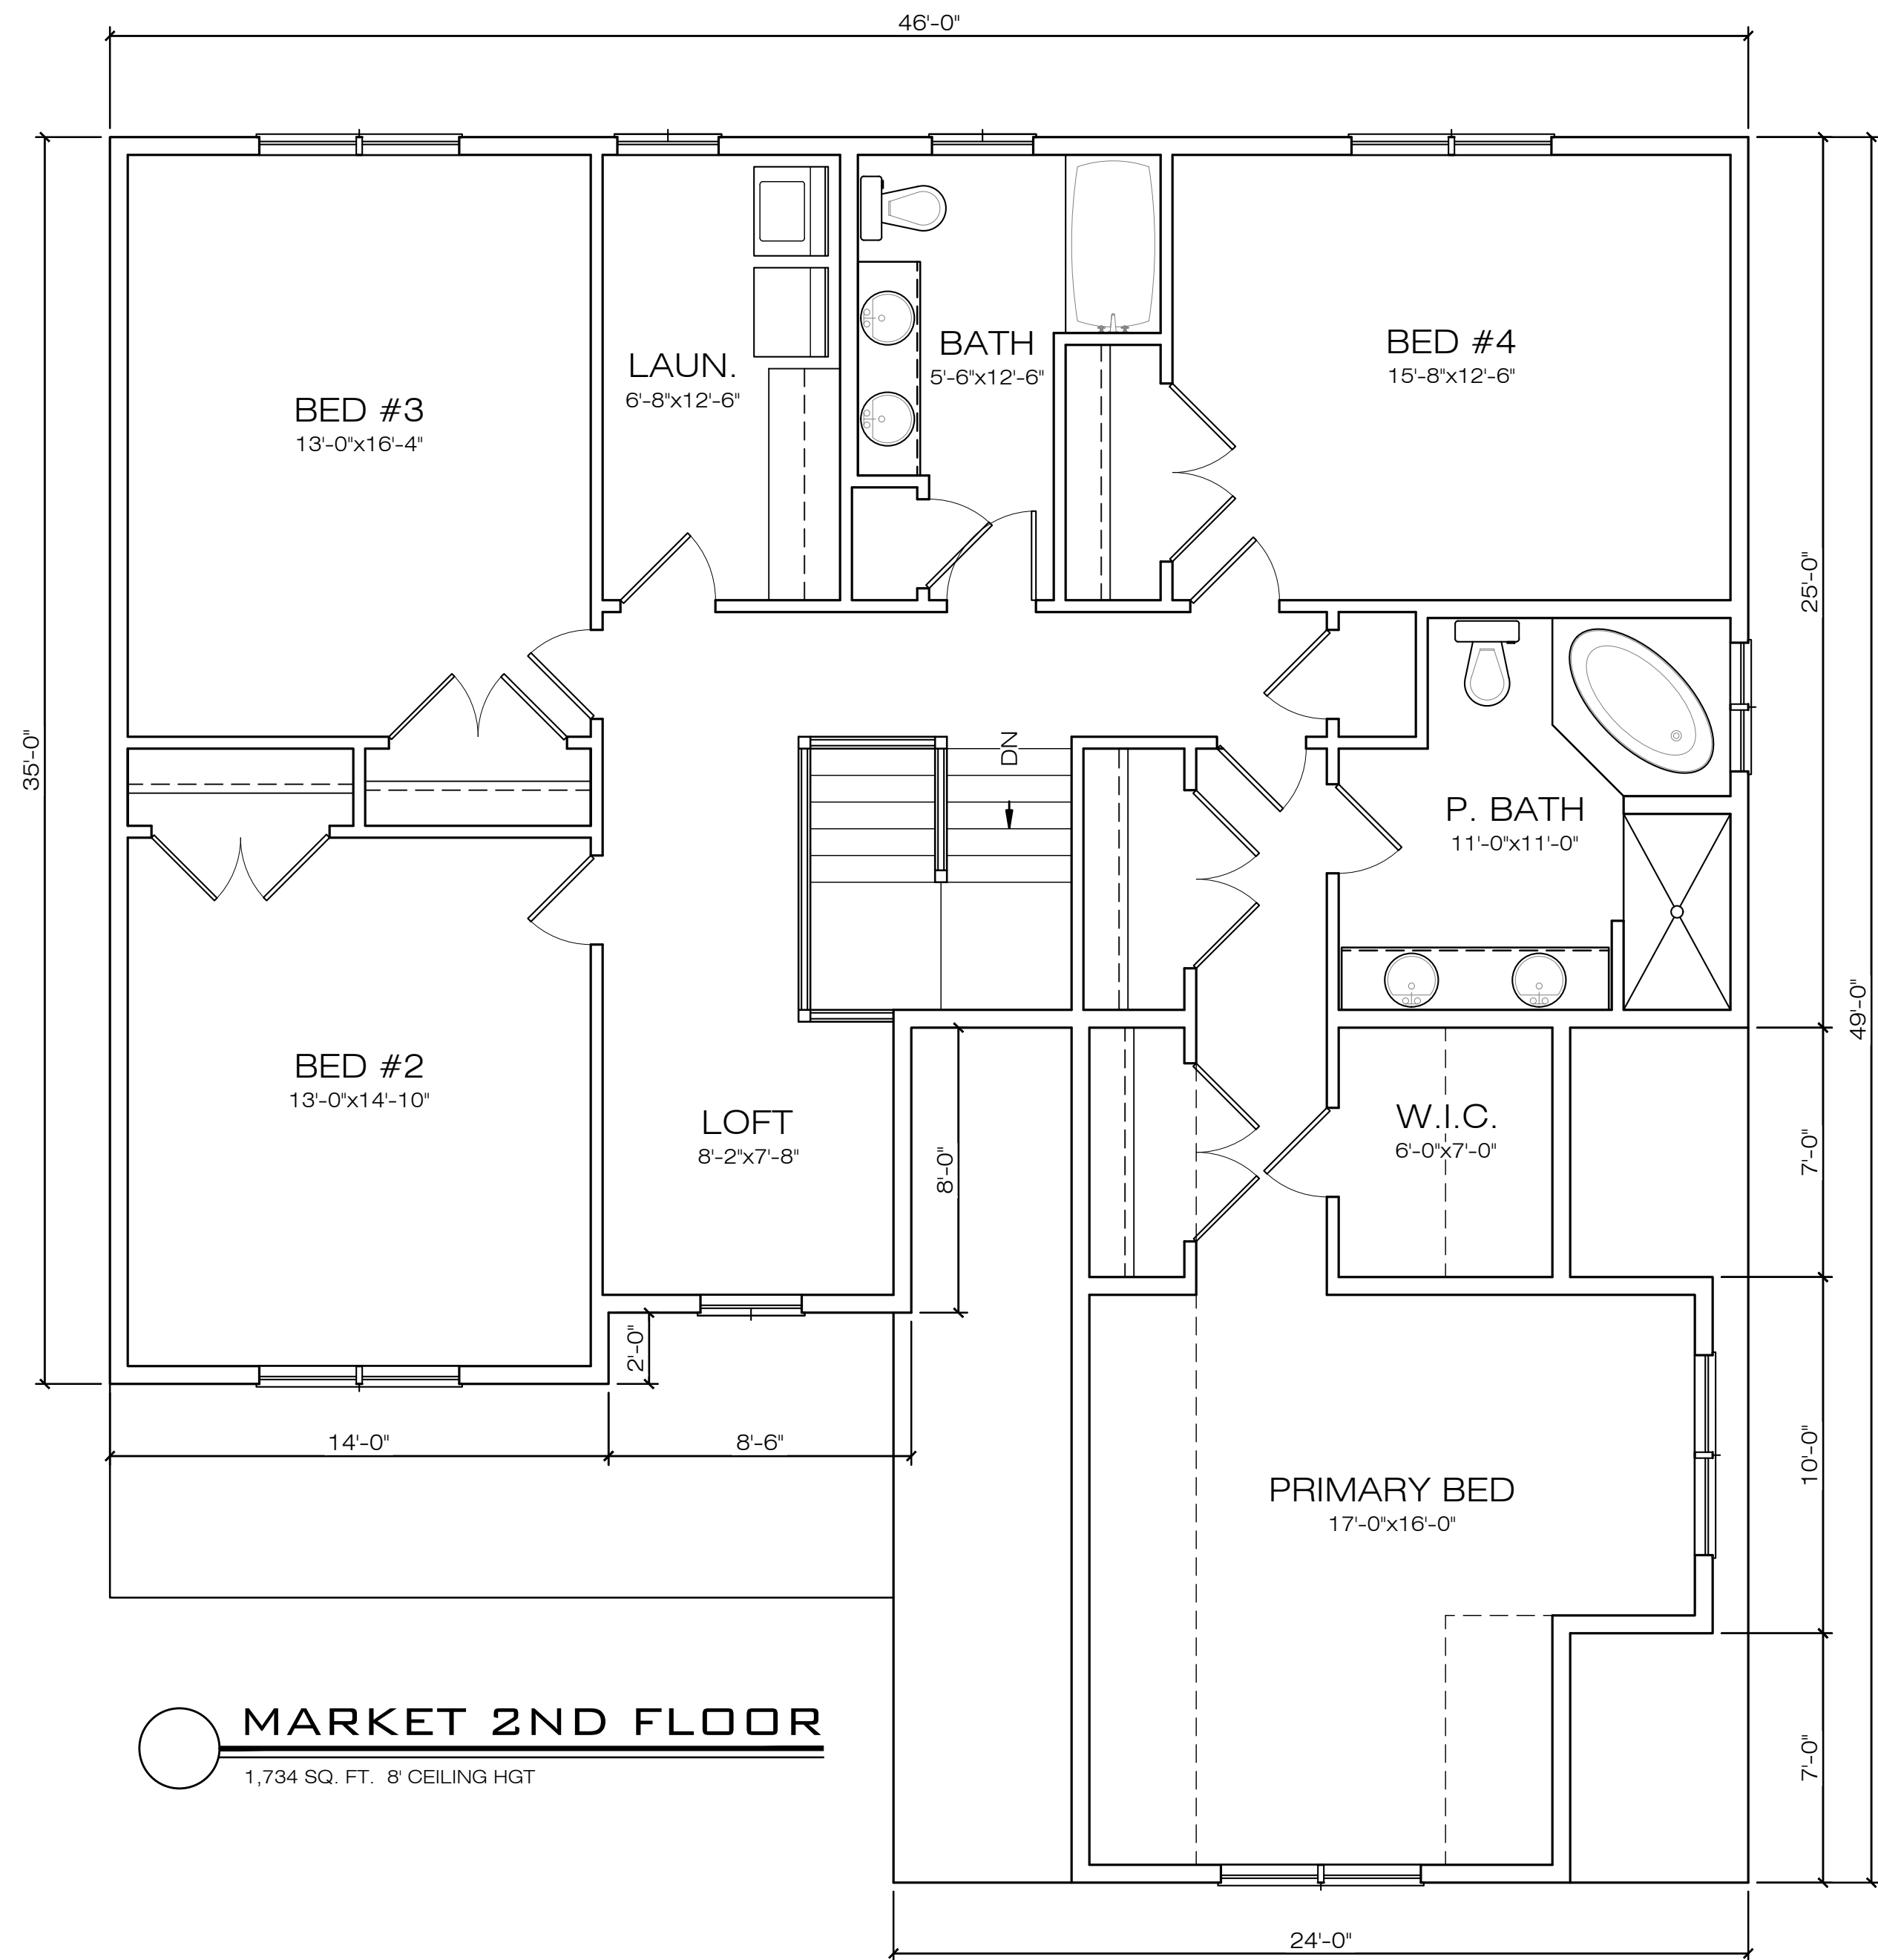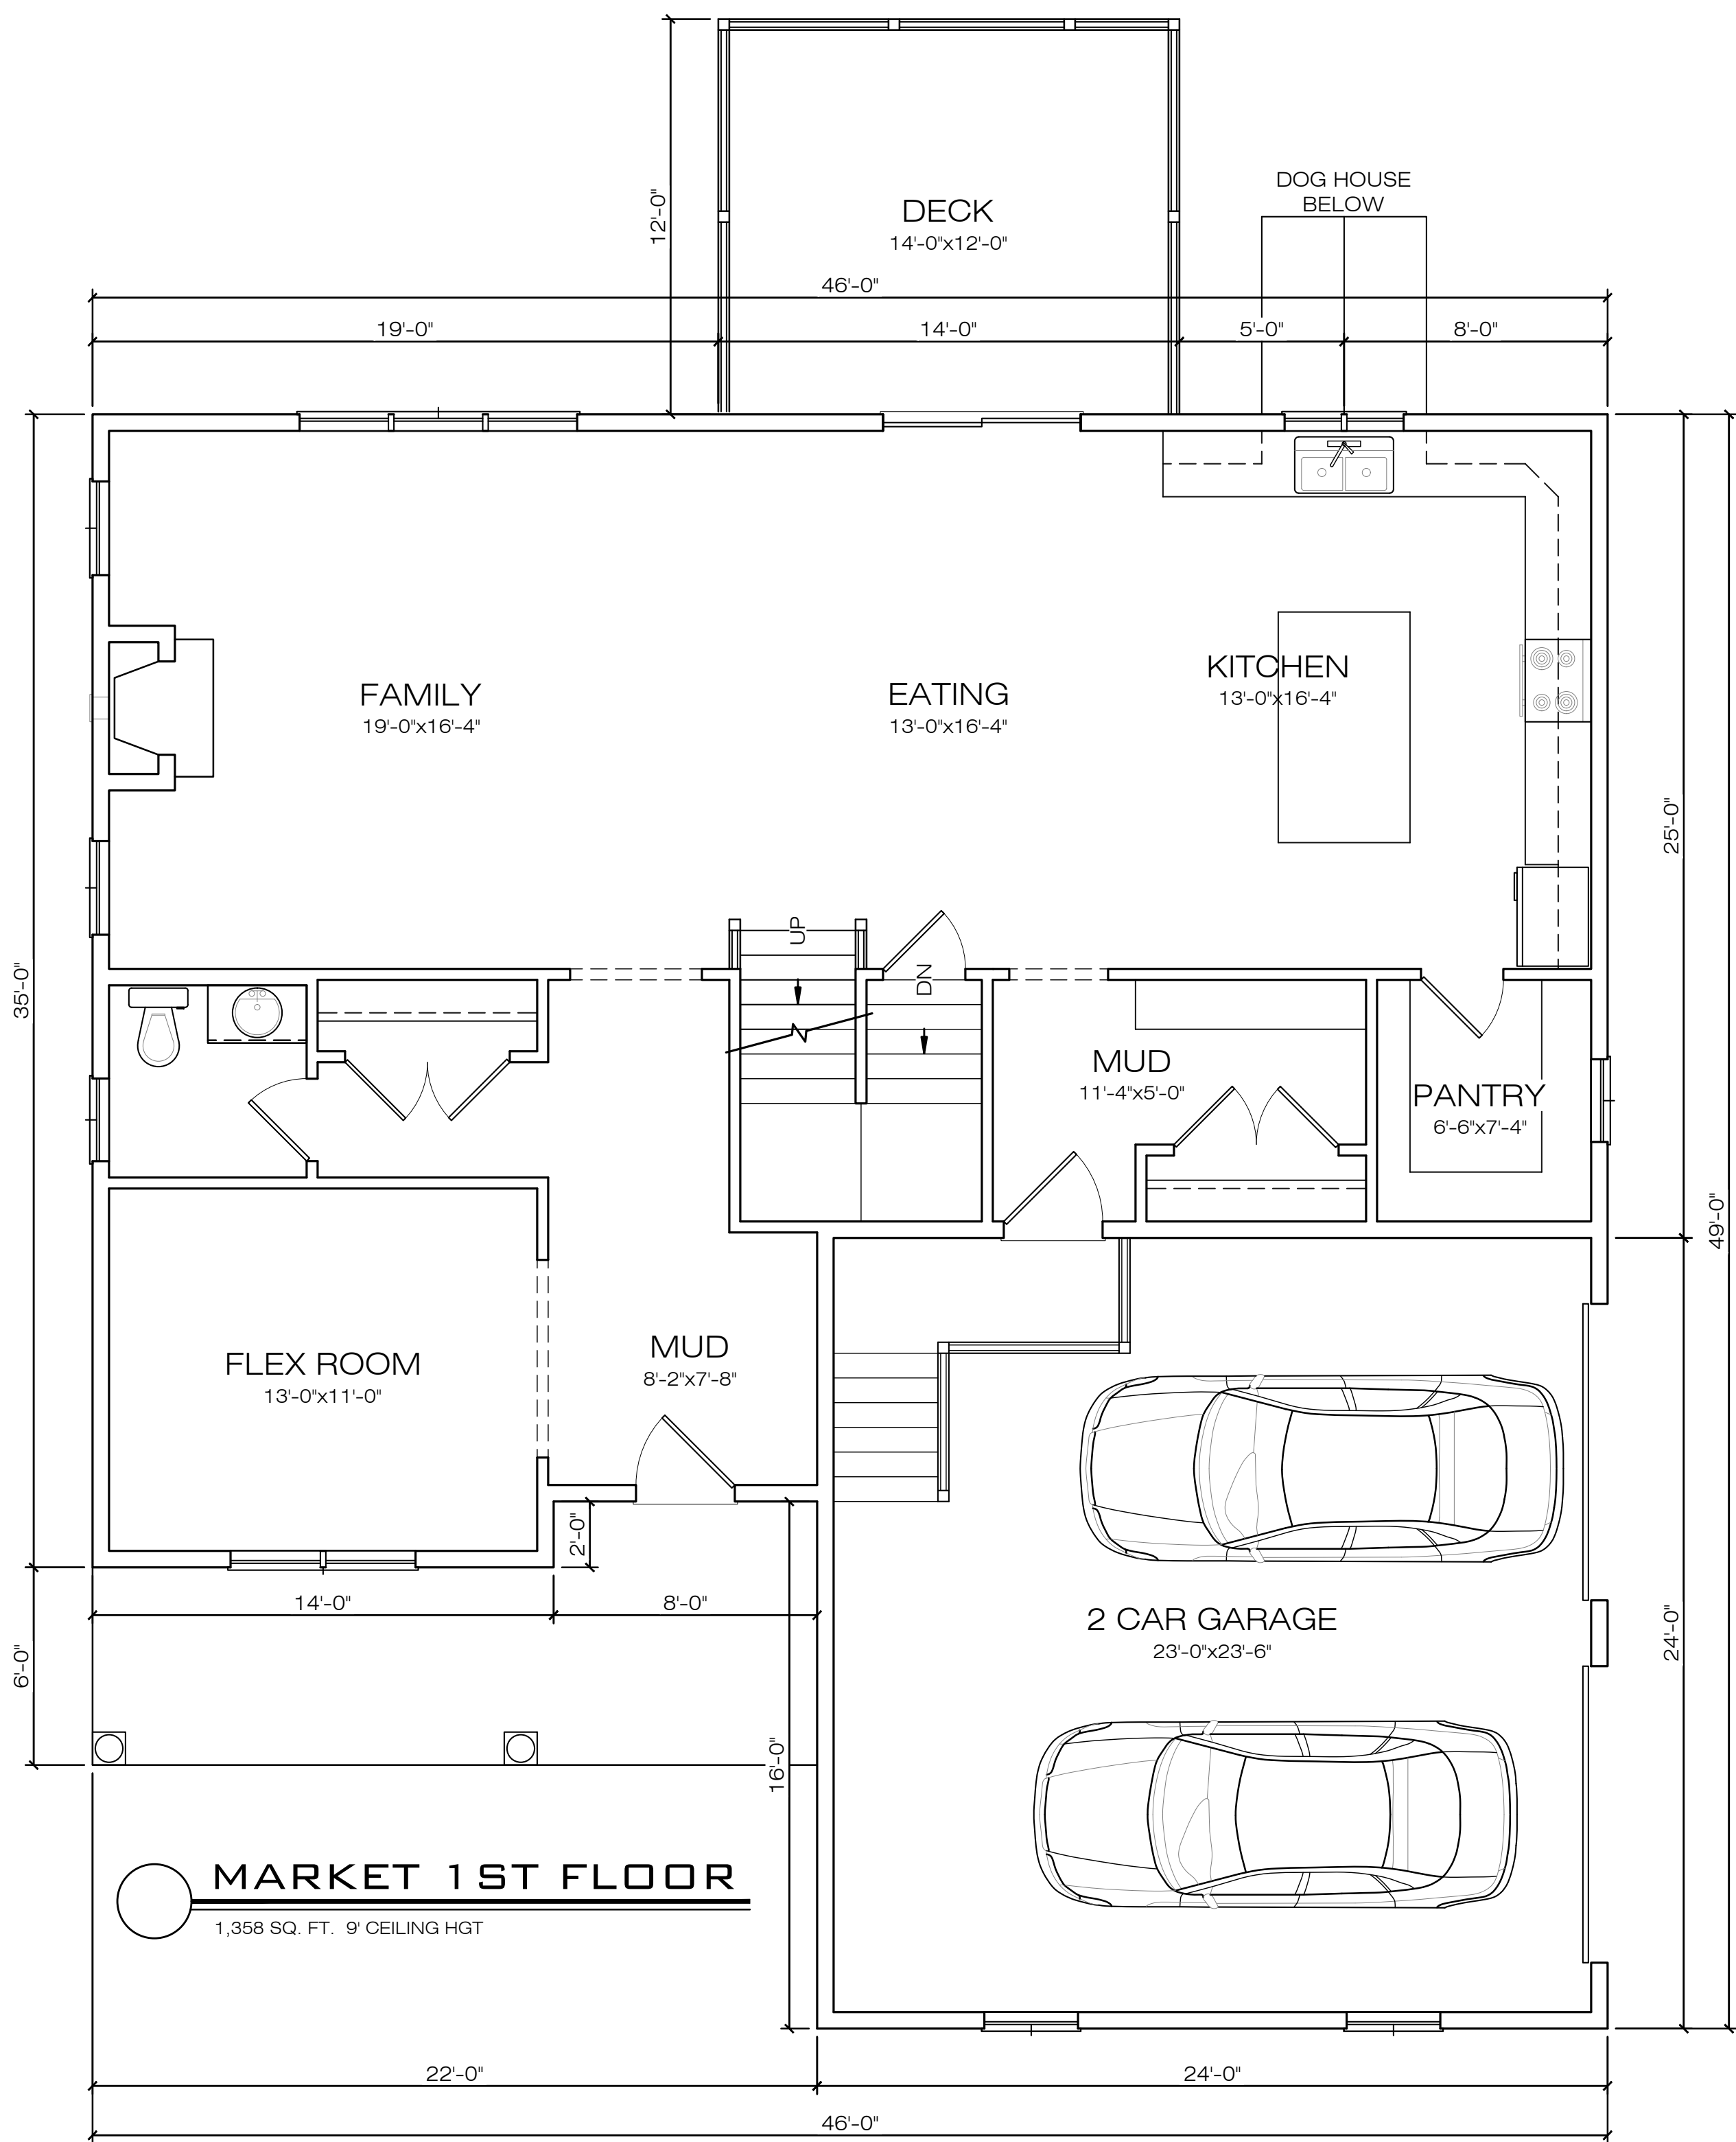

MARKET SIDE ENTRY LOT 45

DOVER, MA
LDS CONSULTING GROUP

CME
ARCHITECTS, INC.
6 WILKINS DRIVE: SUITE 210
PLAINVILLE, MA 02762 508-809-3509

| | |
|-------------|--------------|
| Scale: | 1/4" = 1'-0" |
| Date: | 11-15-2023 |
| Drawn By: | C.GREEN |
| Checked By: | E.FULLAM |
| Job Number: | 21274 |

Drawing:
DD8