




WALL MOUNTED FIXTURE

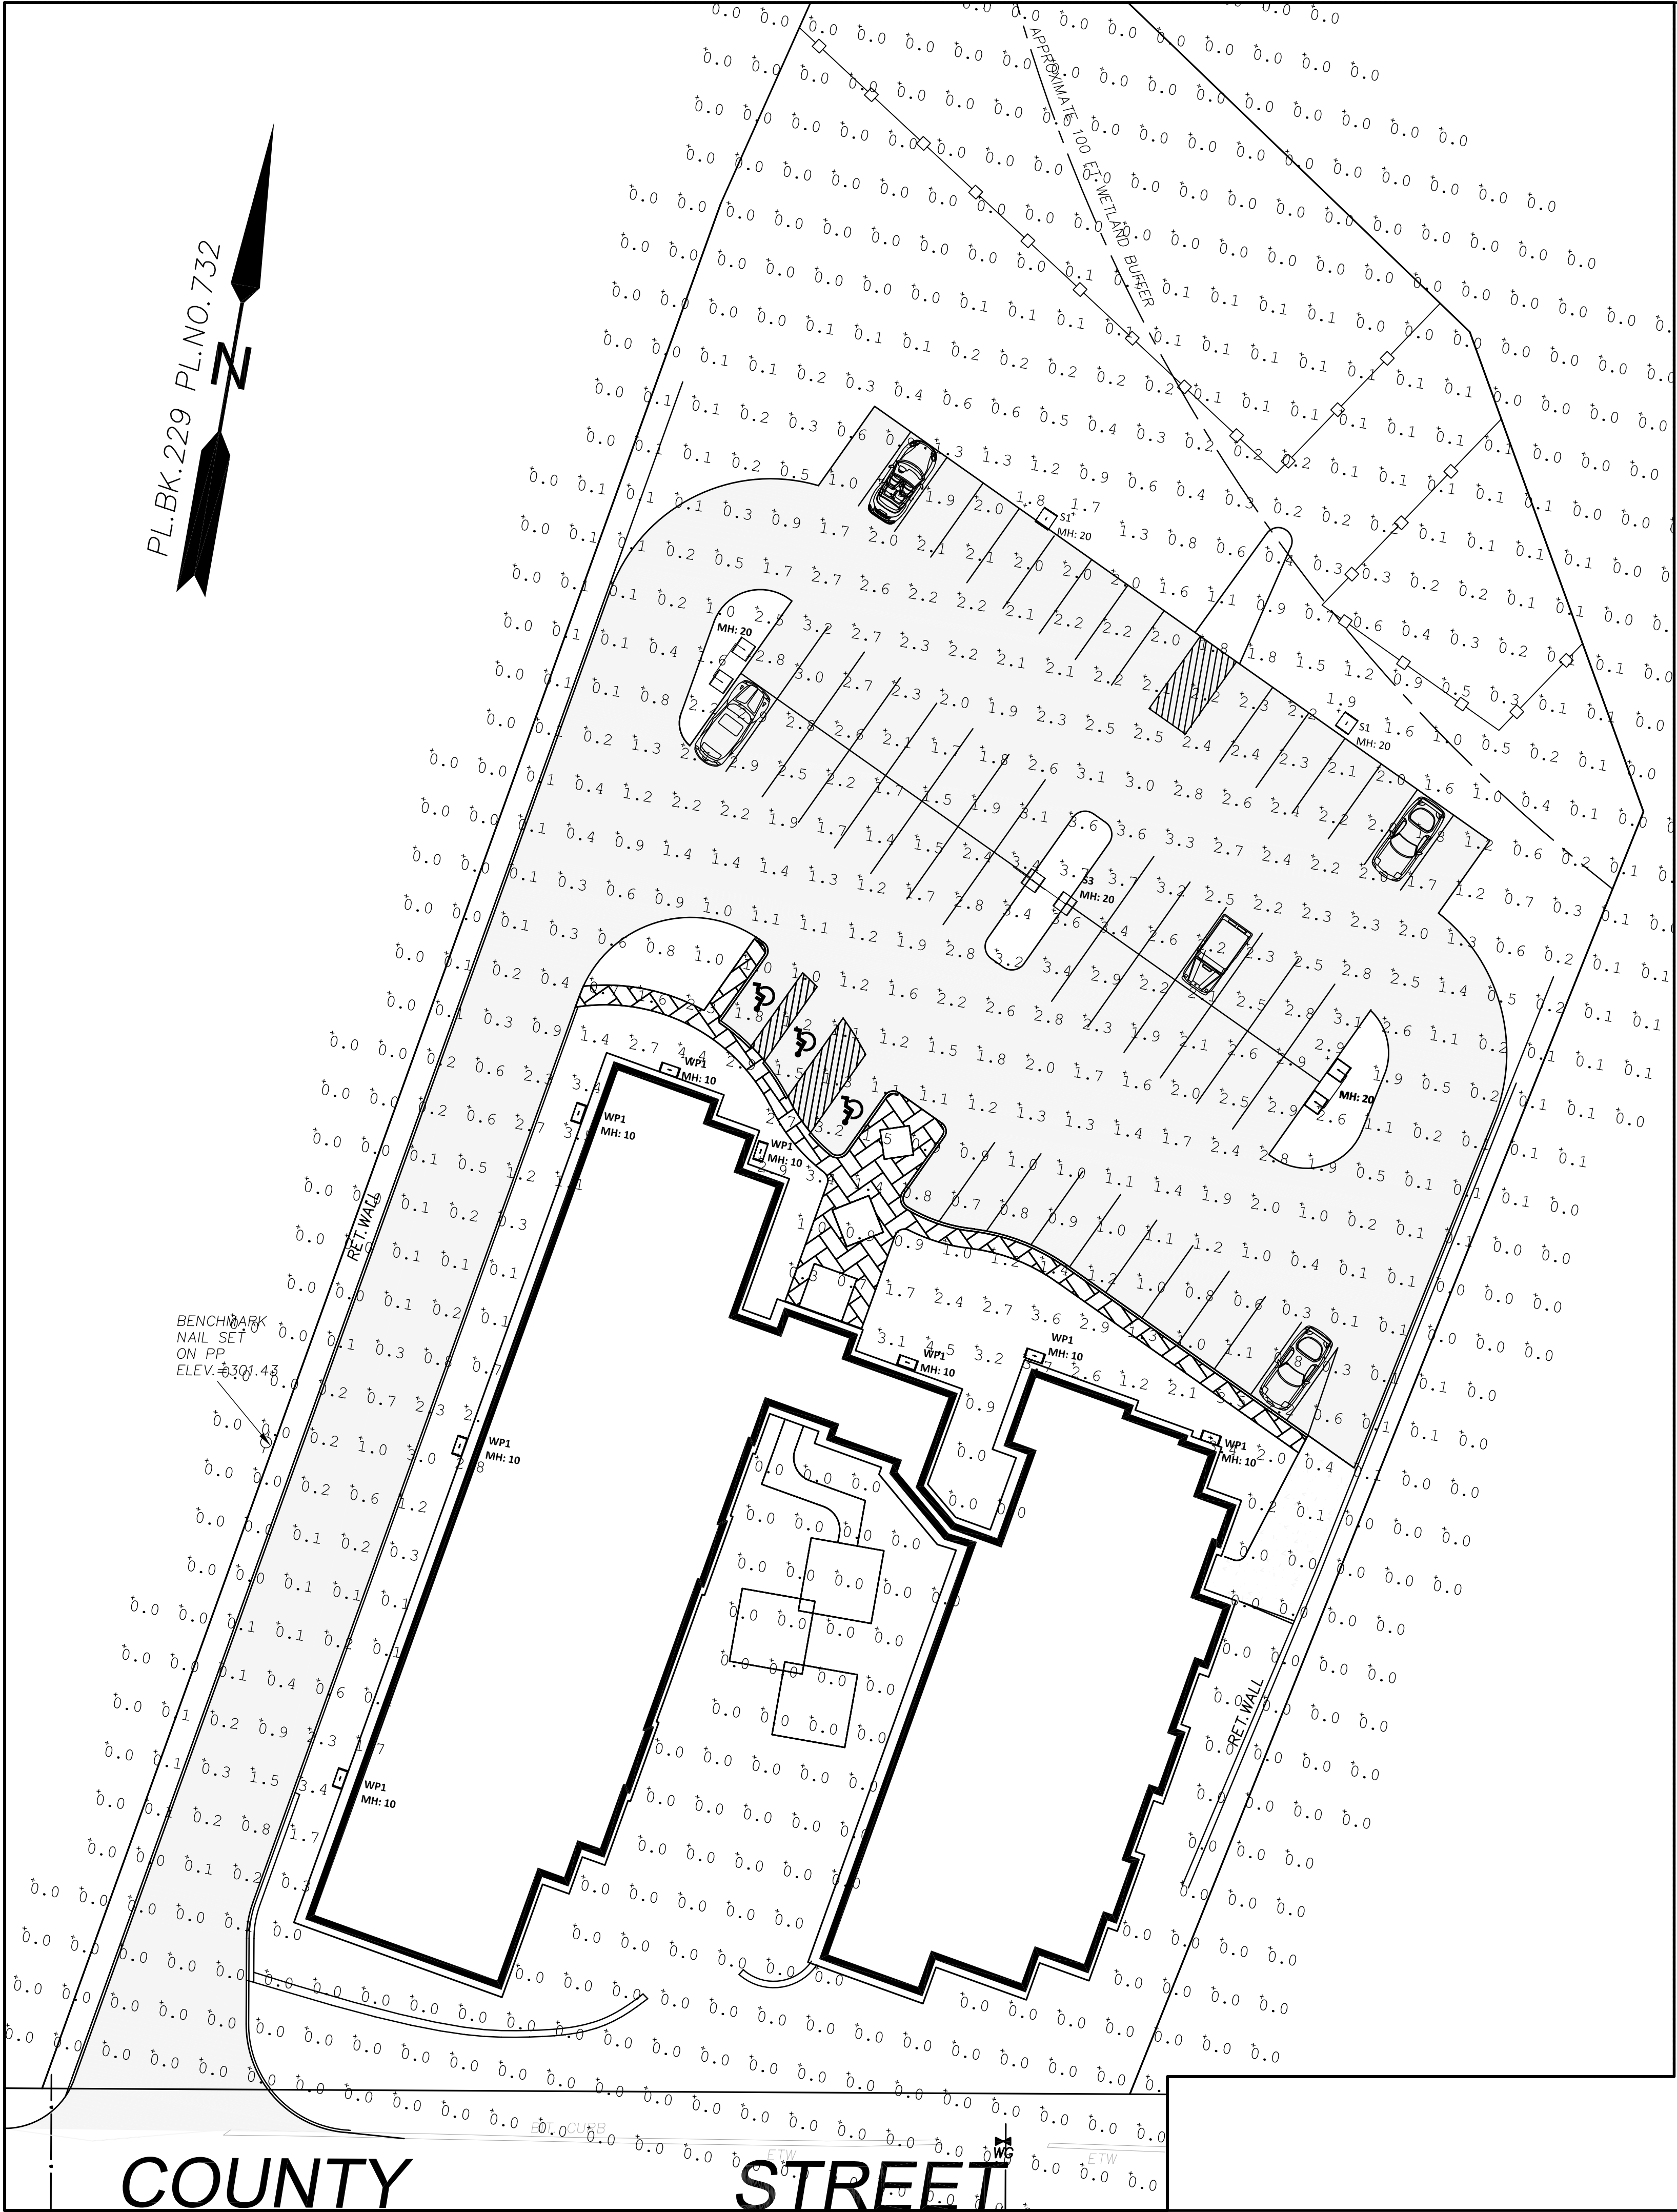

PARKING LOT FIXTURE

Calculation Summary						
Label	Units	Avg	Max	Min	Avg/Min	Max/Min
LOT_Planar	Fc	0.62	4.5	0.0	N.A.	N.A.

Luminaire Schedule						
Symbol	Label	Lumens/Lamp	Lum. Lumens	Lum. Watts	LLF	Description
	S1	N.A.	7088	52	0.900	LUMARK: PRV-C15-D-UNV-T4-BZ
	WP1	N.A.	2561	20.7	0.900	LUMARK: AXCS2A
	S2	N.A.	6437	52	0.900	LUMARK: PRV-C15-D-UNV-T4-BZ-HSS
	S3	N.A.	6551	52	0.900	LUMARK: PRV-C15-D-UNV-T2-BZ-HSS

LIGHTING PLAN WAS PERFORMED IN COORDINATION WITH REFLEX LIGHTING AND GREYBAR ELECTRIC.
CONTACT:William Donahue | Inside Sales Representative Worcester, MA | Office (508) 453-4021