




**MARKET FRONT ENTRY
LOT 1
DOVER, MA
LDS CONSULTING GROUP**

Copyright © 2023 by CME Architects, INC. The architectural plans, drawings, designs, specifications and other arrangements on this sheet are and shall remain the property of CME Architects, INC. No part thereof shall be copied, disclosed to others or used in connection with any work or project, other than the specified project for which they have been prepared and developed, without the express knowledge and written consent of CME Architects, INC.

CME
ARCHITECTS, INC.
6 WILKINS DRIVE: SUITE 210
PLAINVILLE, MA 02762 508-809-3509

Scale: 1/4" = 1'-0"
Date: 12-05-2023
Drawn By: C.GREEN
Checked By: E.FULLAM
Job Number: 21274
Drawing: DD1

2023-11-30 DOVER VERSION 3.DWG 12/5/2023 3:18 PM

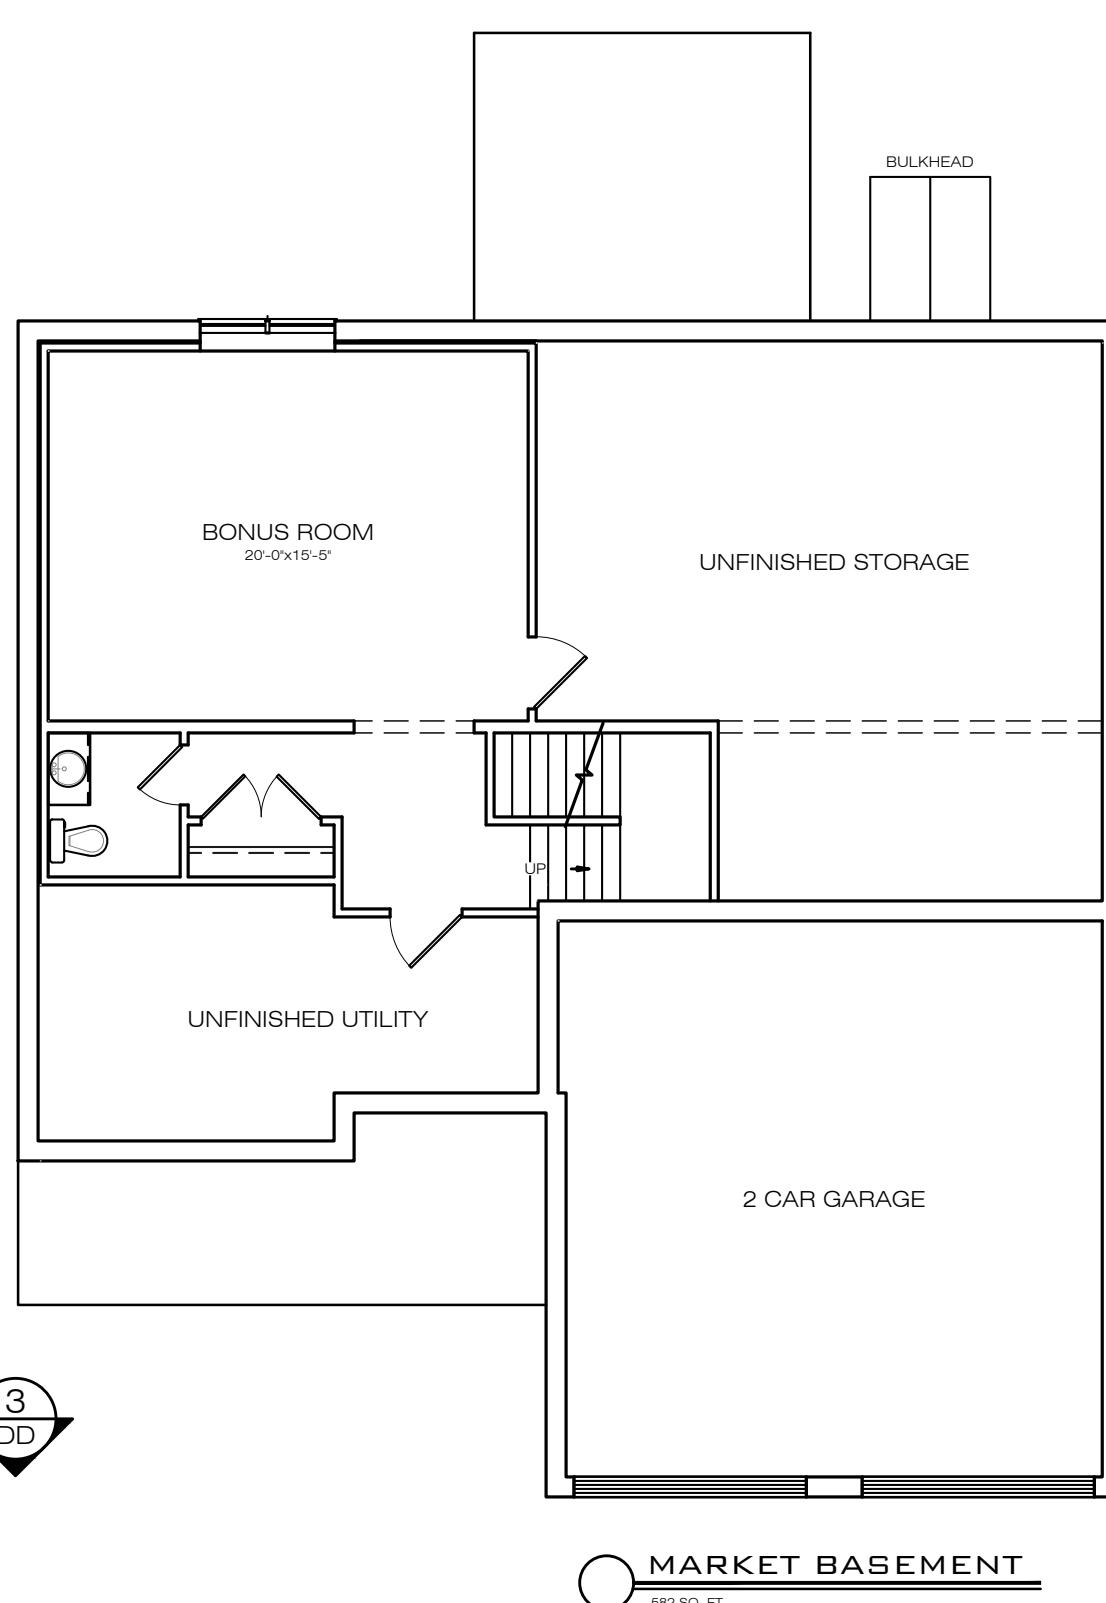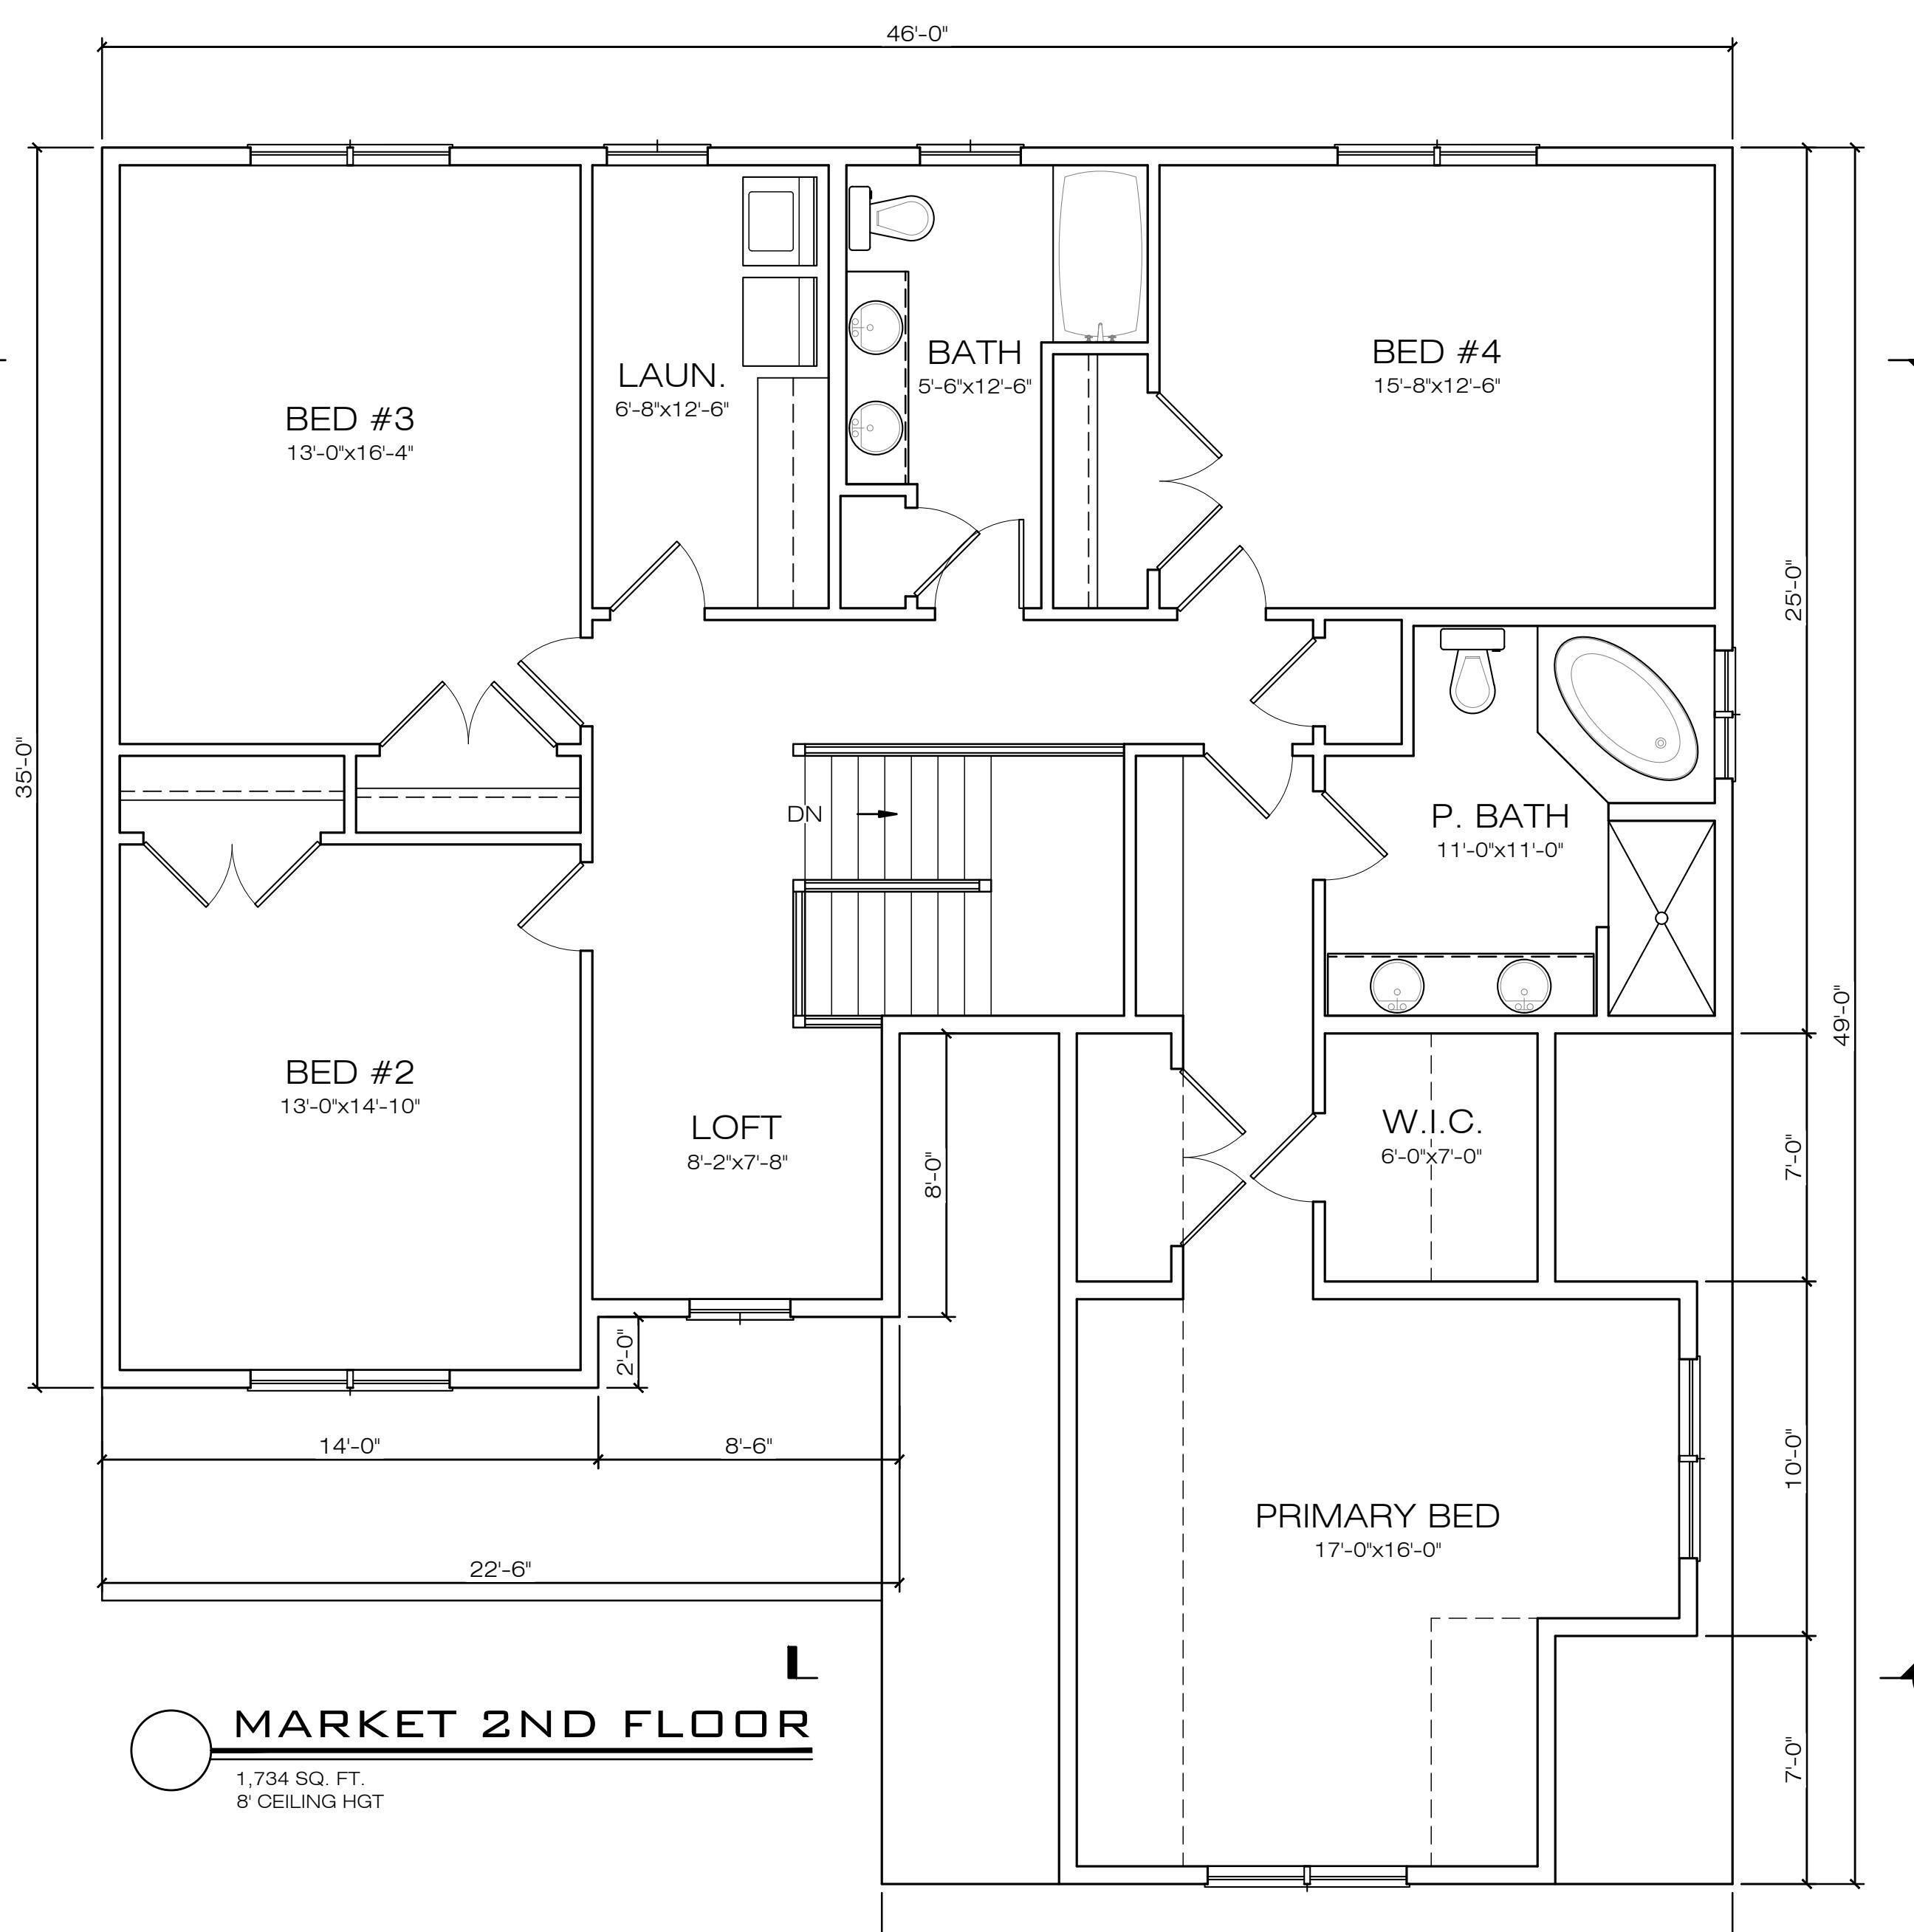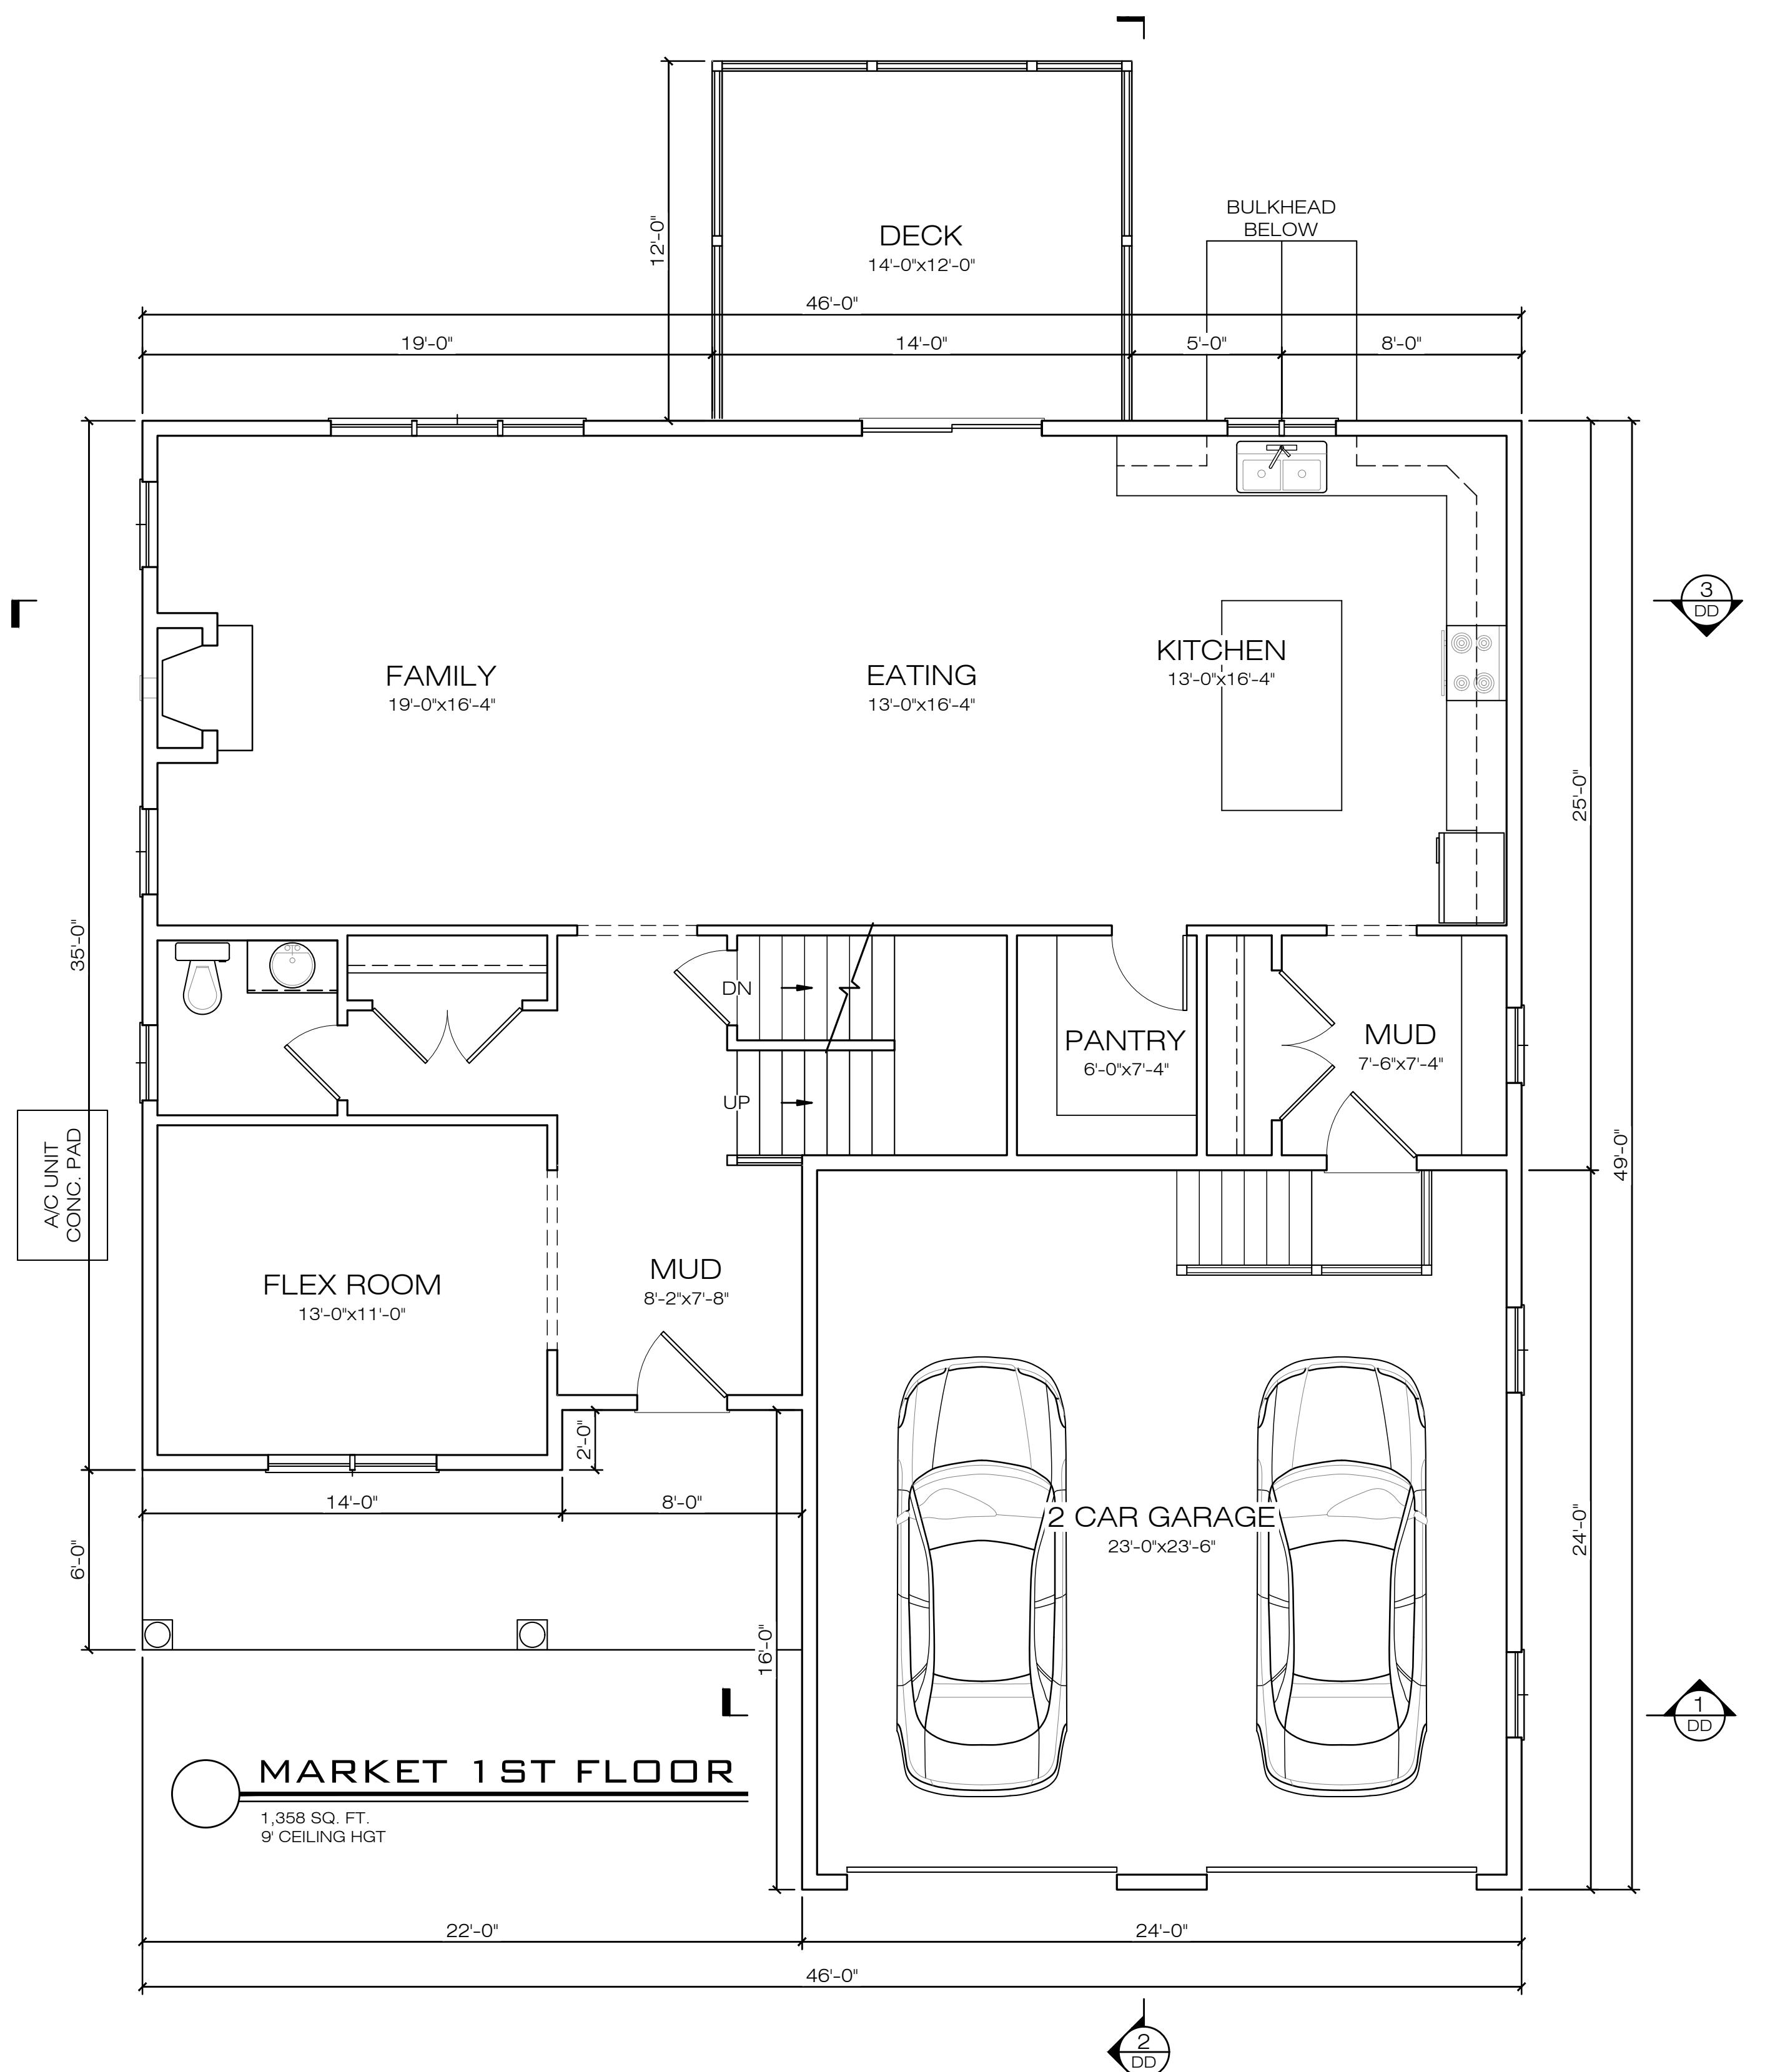

MARKET FRONT ENTRY

LOT 1


DOVER, MA

IDS CONSULTING GROUP


Scale:	1/4" = 1'-0"
Date:	12-05-2023
Drawn By:	C.GREEN
Checked By:	E.FULLAM
Job Number:	21274
Drawing:	DD2

The logo for CME Architects, Inc. features the letters 'CME' in a bold, sans-serif font. The 'C' is black, the 'M' is white, and the 'E' is a medium gray. Below the letters, the words 'ARCHITECTS, INC.' are written in a bold, black, sans-serif font. At the bottom, the address '6 WILKINS DRIVE: SUITE 210' and the city 'PLAINVILLE, MA 02762' are in a smaller, black, sans-serif font, followed by the phone number '508-809-3509'.

2023.11.30 DOVER VERSION 3 DWG.12/5/2023 3:18 PM

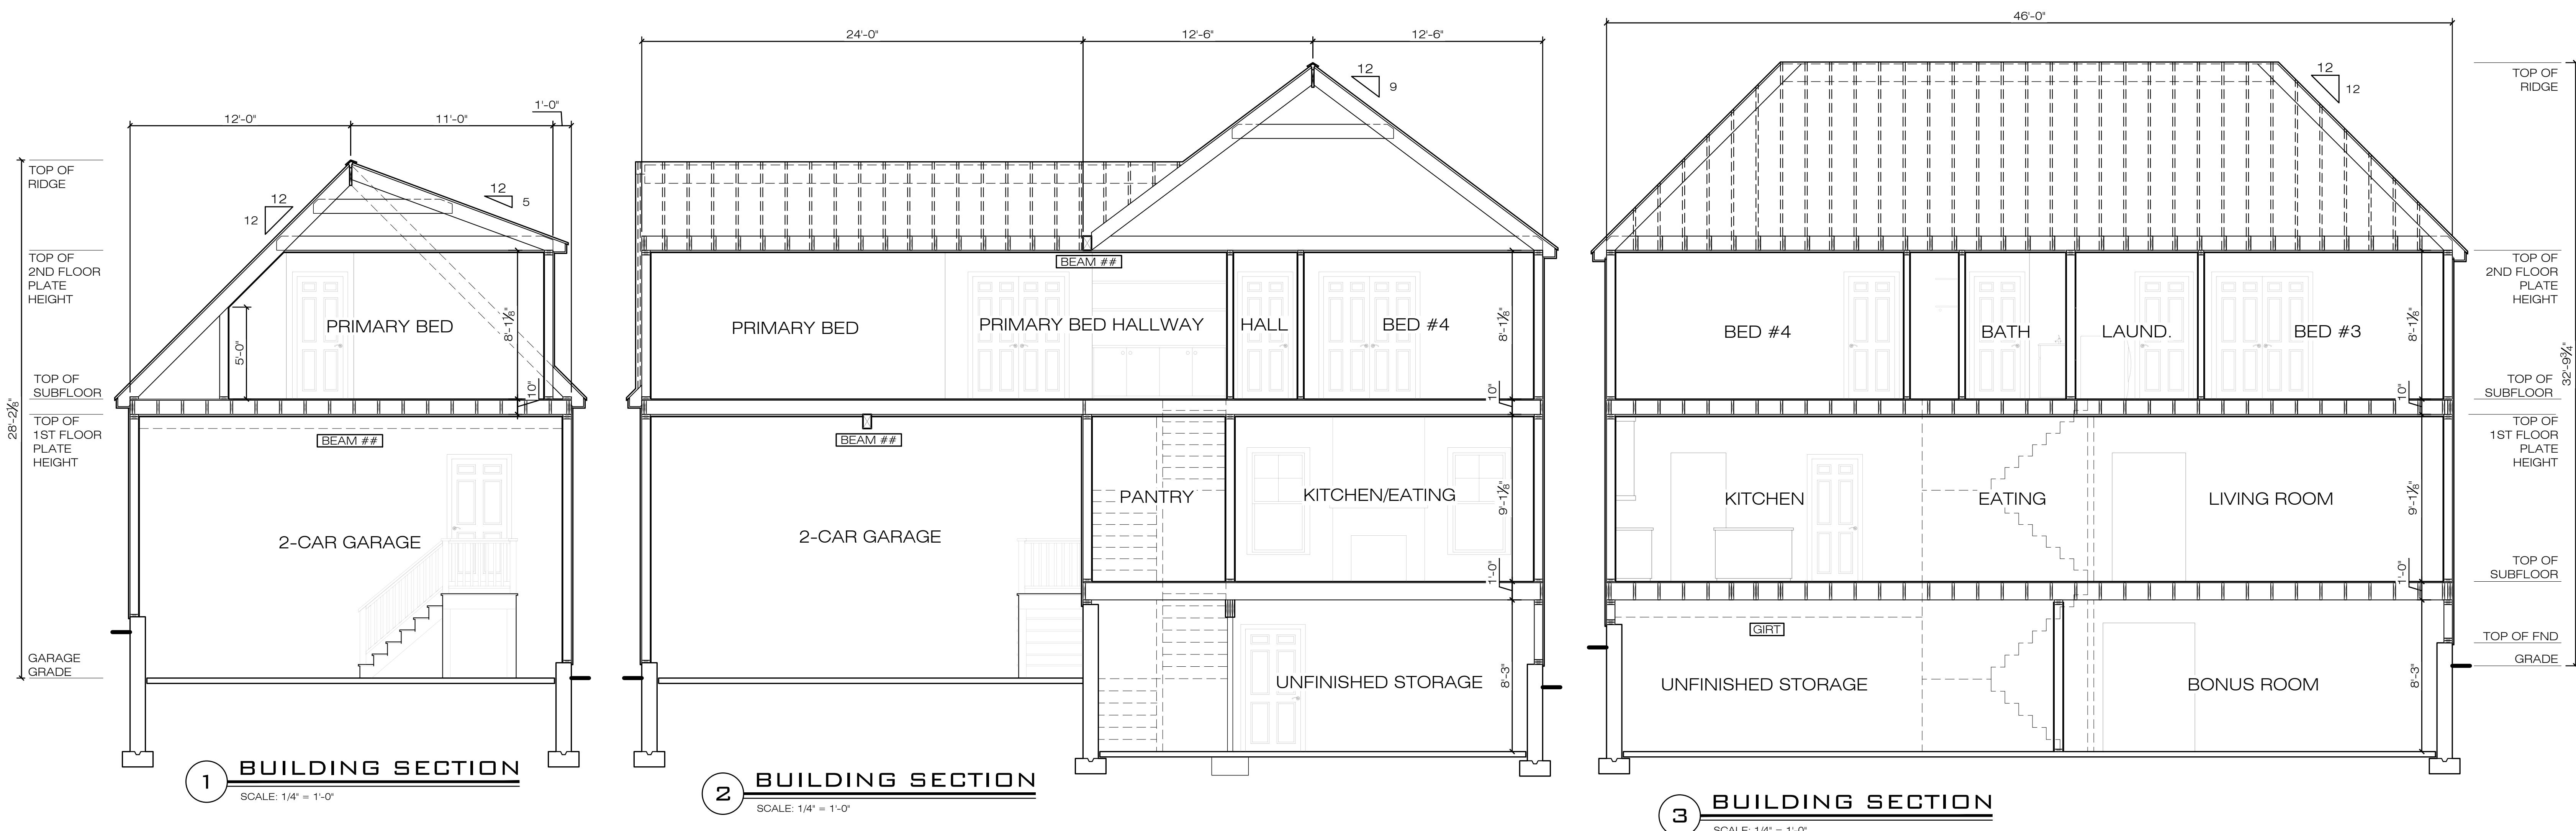


**MARKET FRONT ENTRY
LOT 1
DOVER, MA
LDS CONSULTING GROUP**

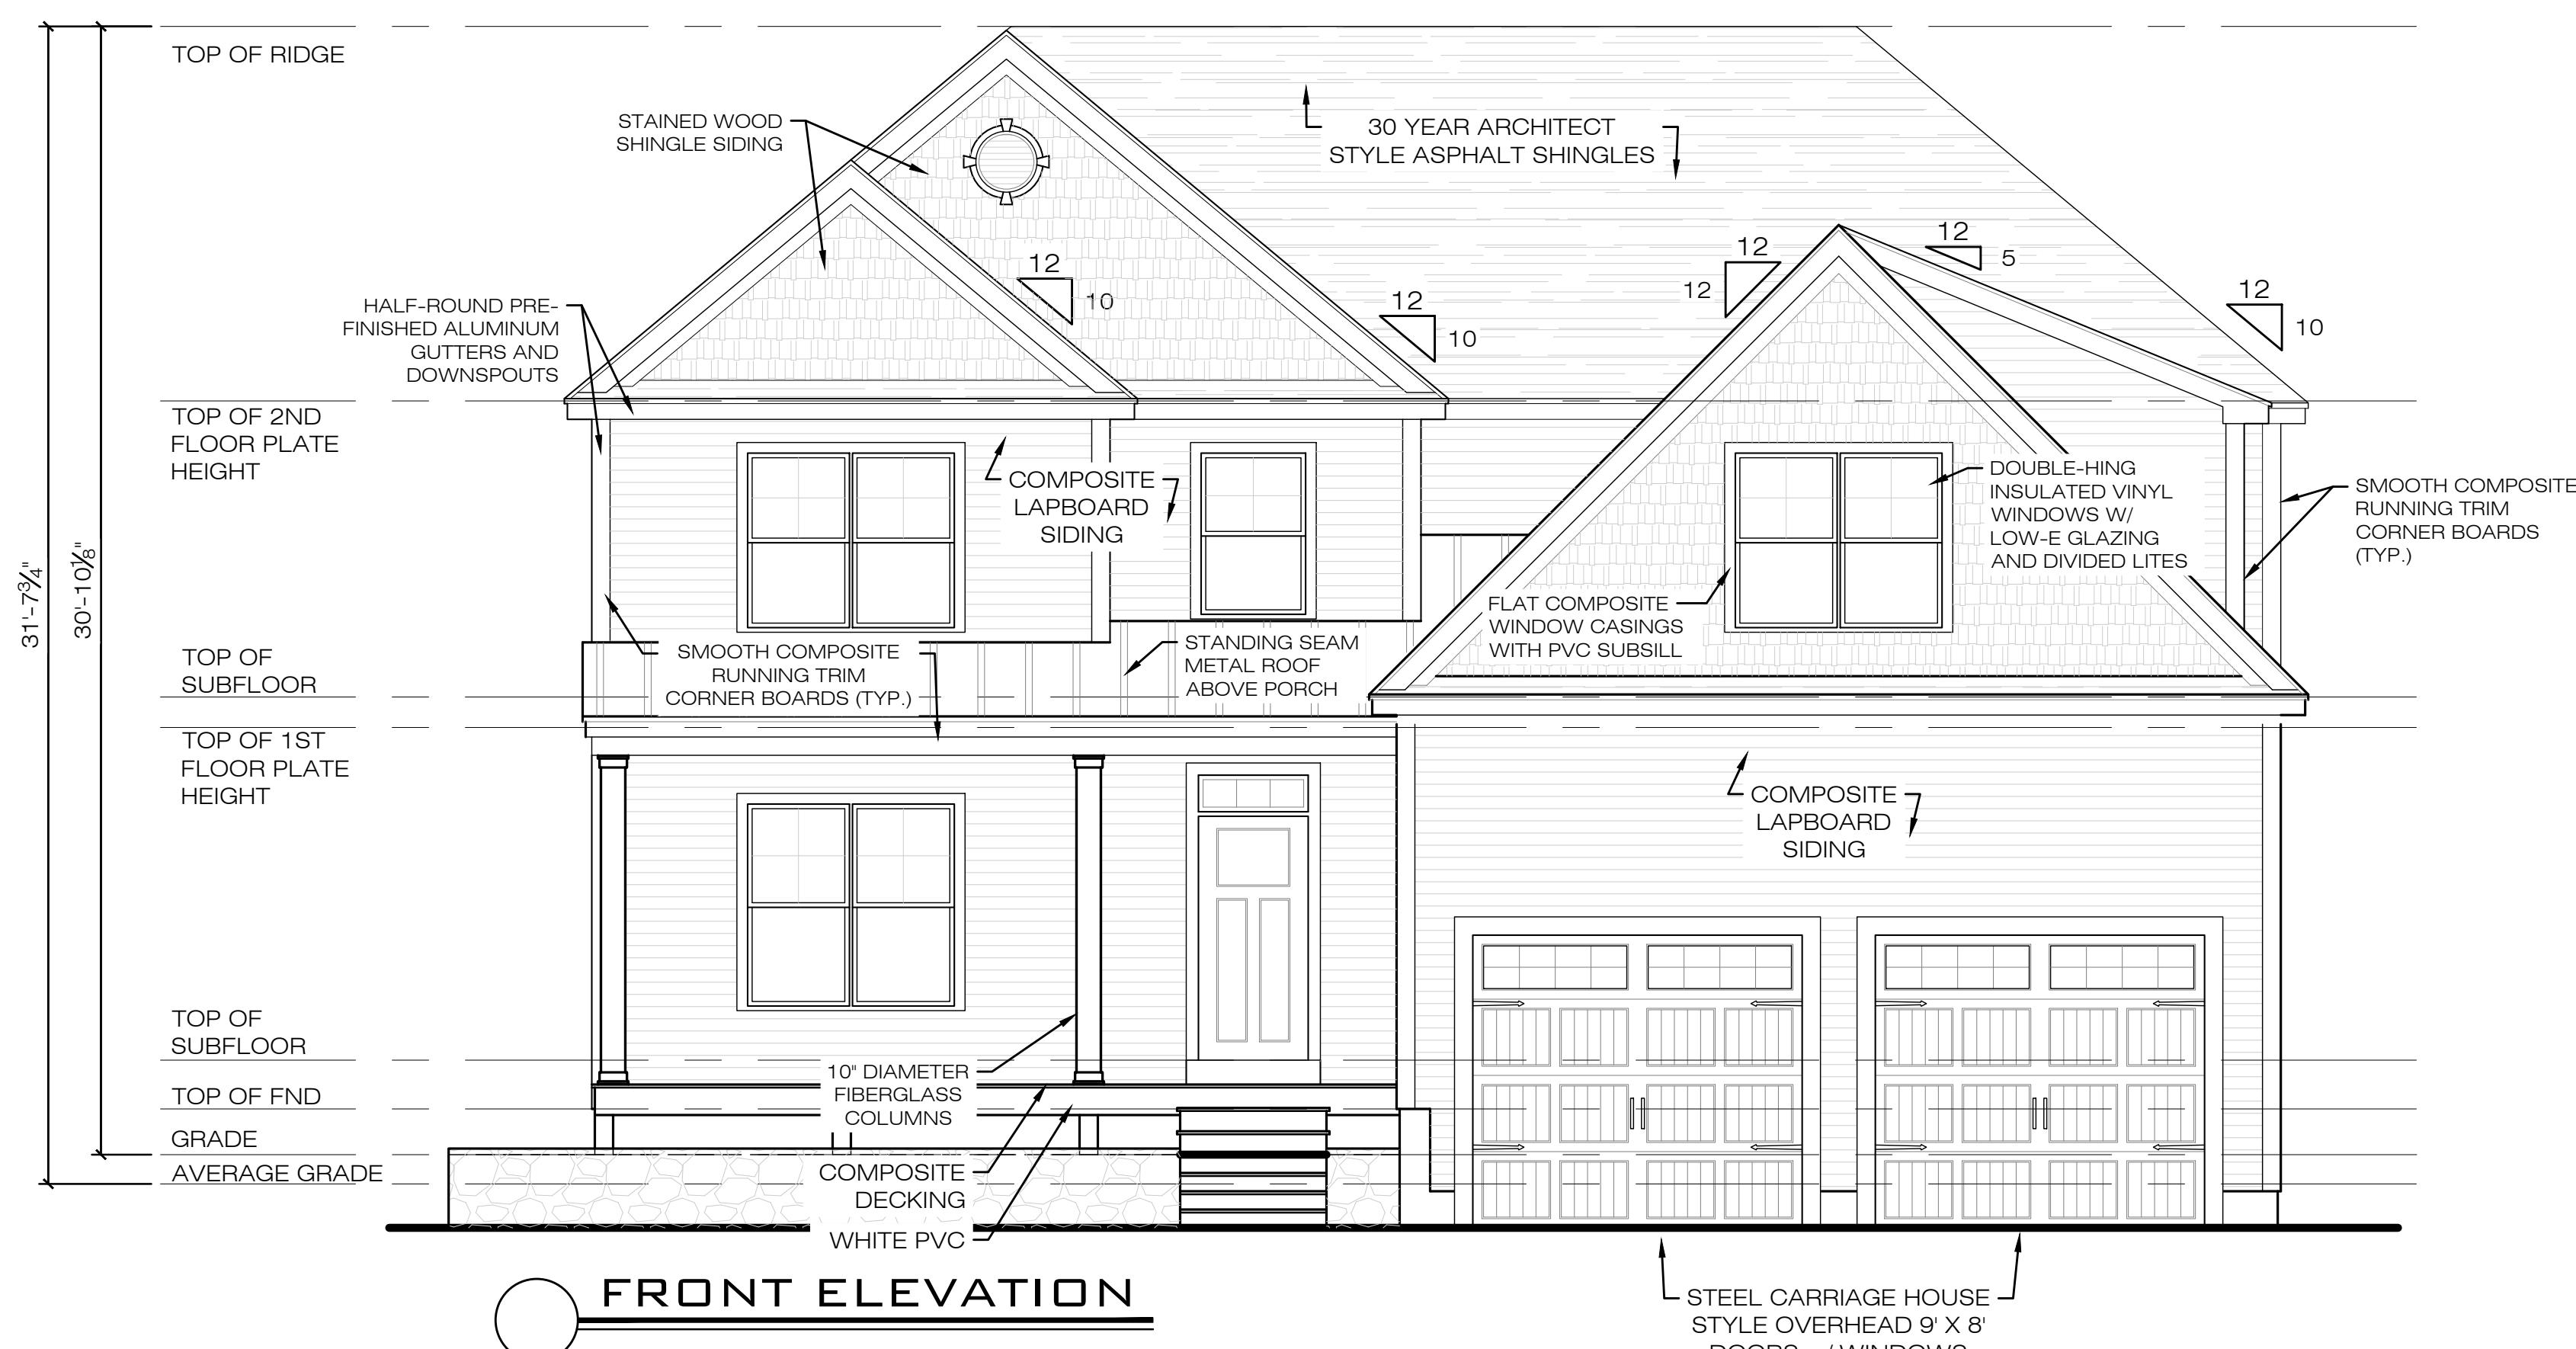

**AFFORABLE FRONT ENTRY
LOT 2A**
DOVER, MA
LDS CONSULTING GROUP

Scale: 1/4" = 1'-0"
Date: 12-05-2023
Drawn By: C.GREEN
Checked By: E.FULLAM
Job Number: 21274
Drawing: DD4

CME
ARCHITECTS, INC.
6 WILKINS DRIVE: SUITE 210
PLAINVILLE, MA 02762 508-809-3509

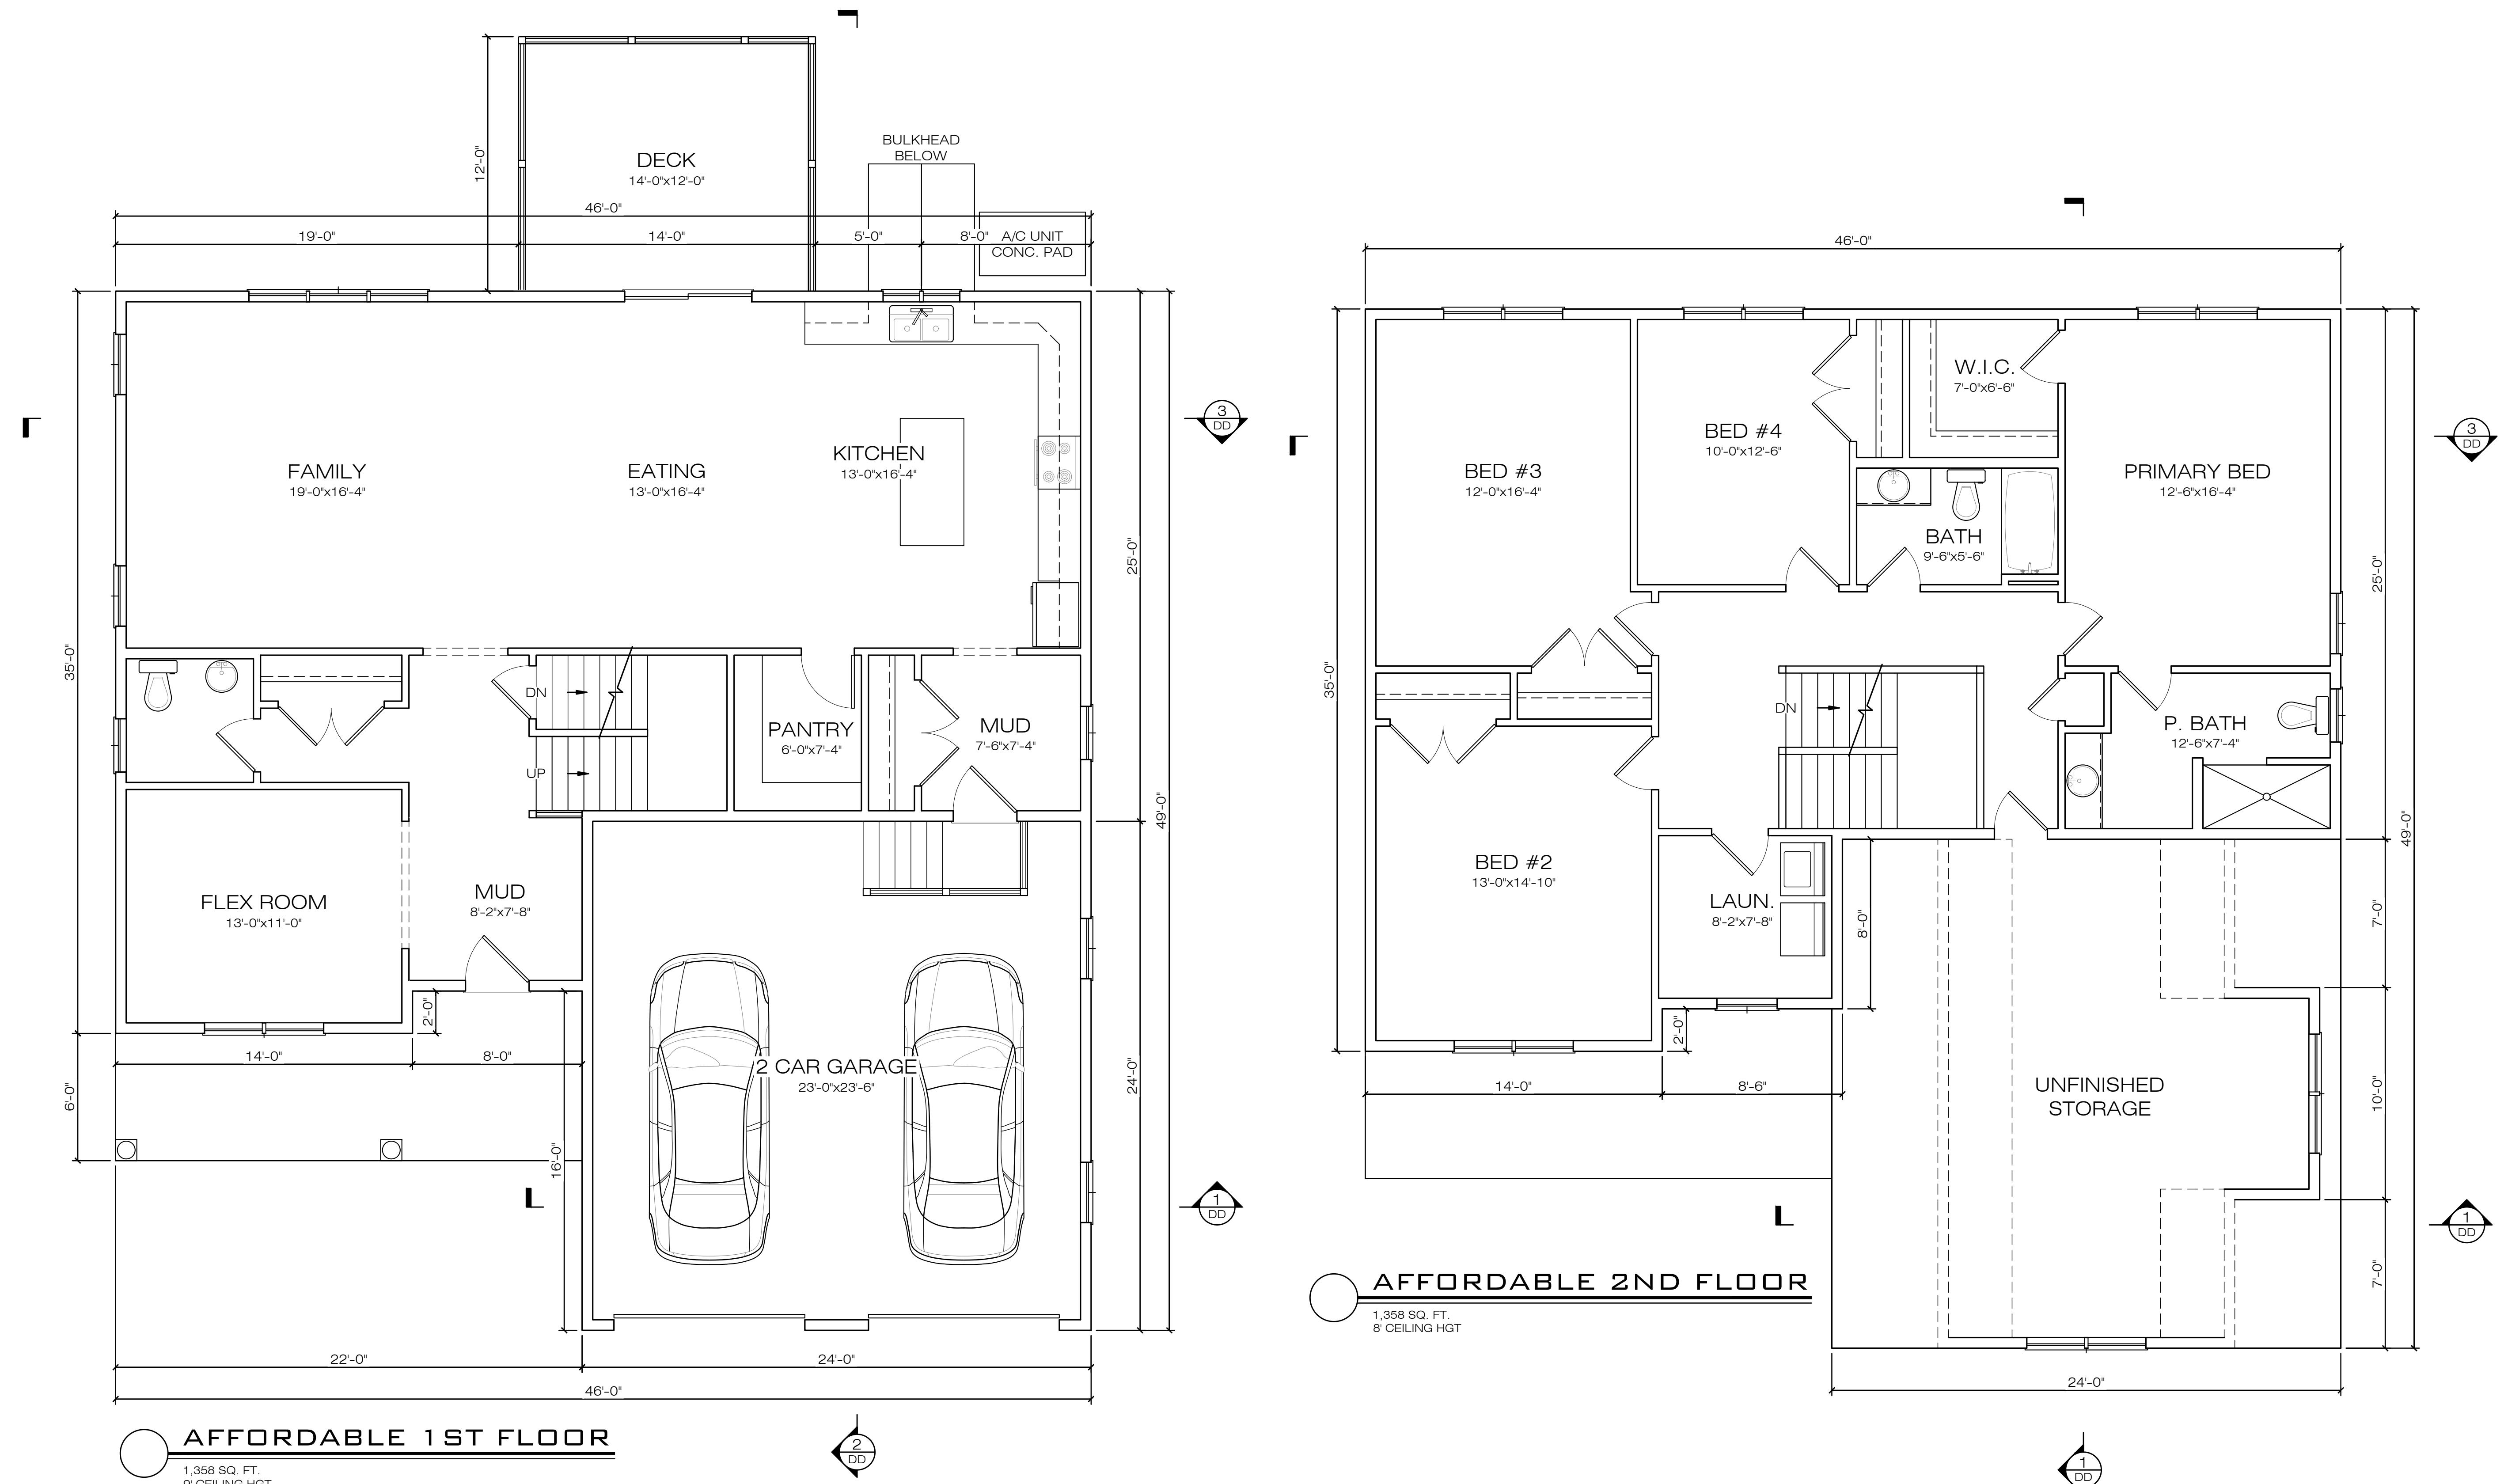


AFFORABLE FRONT ENTRY LOT 2A

DOVER, MA
LDS CONSULTING GROUP

CME
ARCHITECTS, INC.
6 WILKINS DRIVE: SUITE 210
PLAINVILLE, MA 02762 508-809-3509

Copyright © 2023 by CME Architects, INC. The architectural plans, drawings, designs, specifications and other arrangements on this sheet are and shall remain the property of CME Architects, INC. No part thereof shall be copied, disclosed to others or used in connection with any work or project, other than the specified project for which they have been prepared and developed, without the express knowledge and written consent of CME Architects, INC.


2023-11-30 DOVER VERSION 3.DWG 12/5/2023 3:18 PM

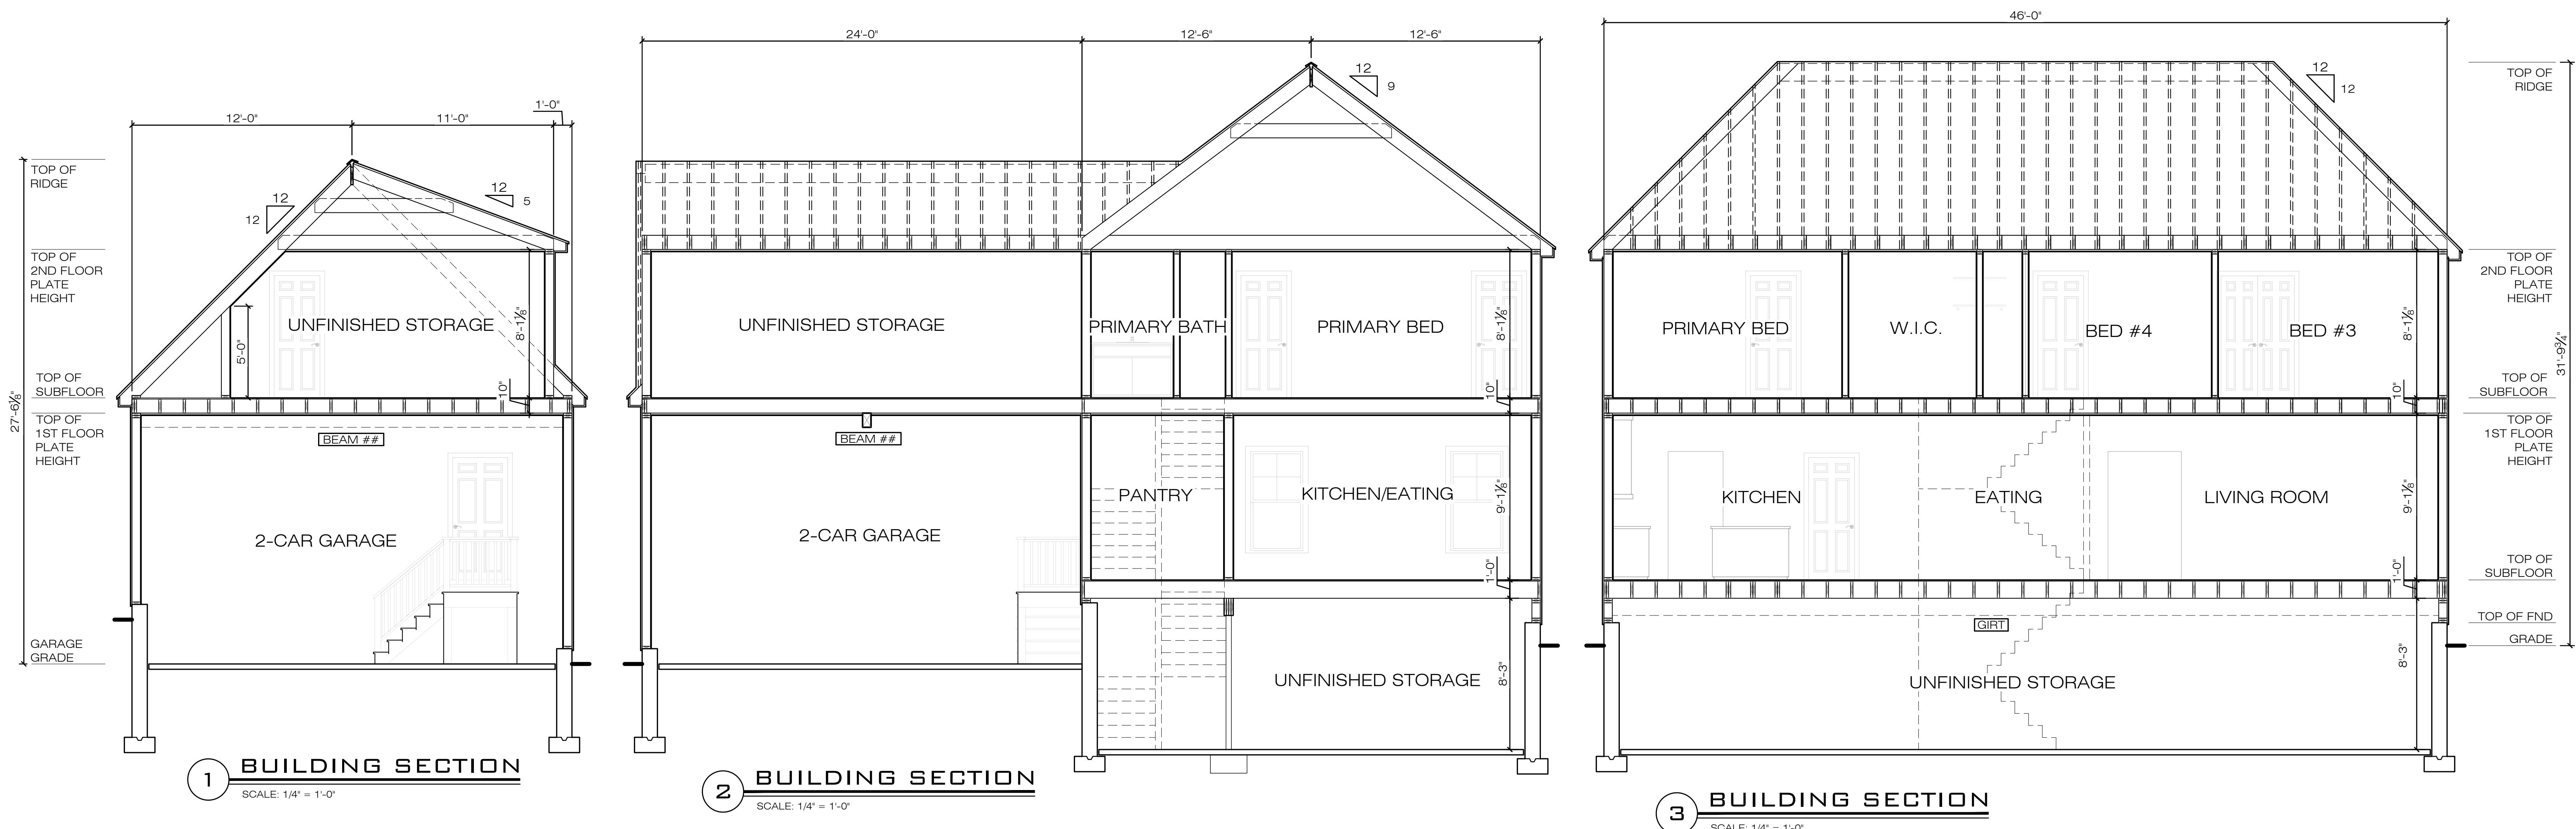

**AFFORABLE FRONT ENTRY
LOT 2A
DOVER, MA
LDS CONSULTING GROUP**

CME
ARCHITECTS, INC.
6 WILKINS DRIVE: SUITE 210
PLAINVILLE, MA 02762 508-809-3509




Scale: 1/4" = 1'-0"
 Date: 12-05-2023
 Drawn By: C.GREEN
 Checked By: E.FULLAM
 Job Number: 21274
 Drawing: DD6

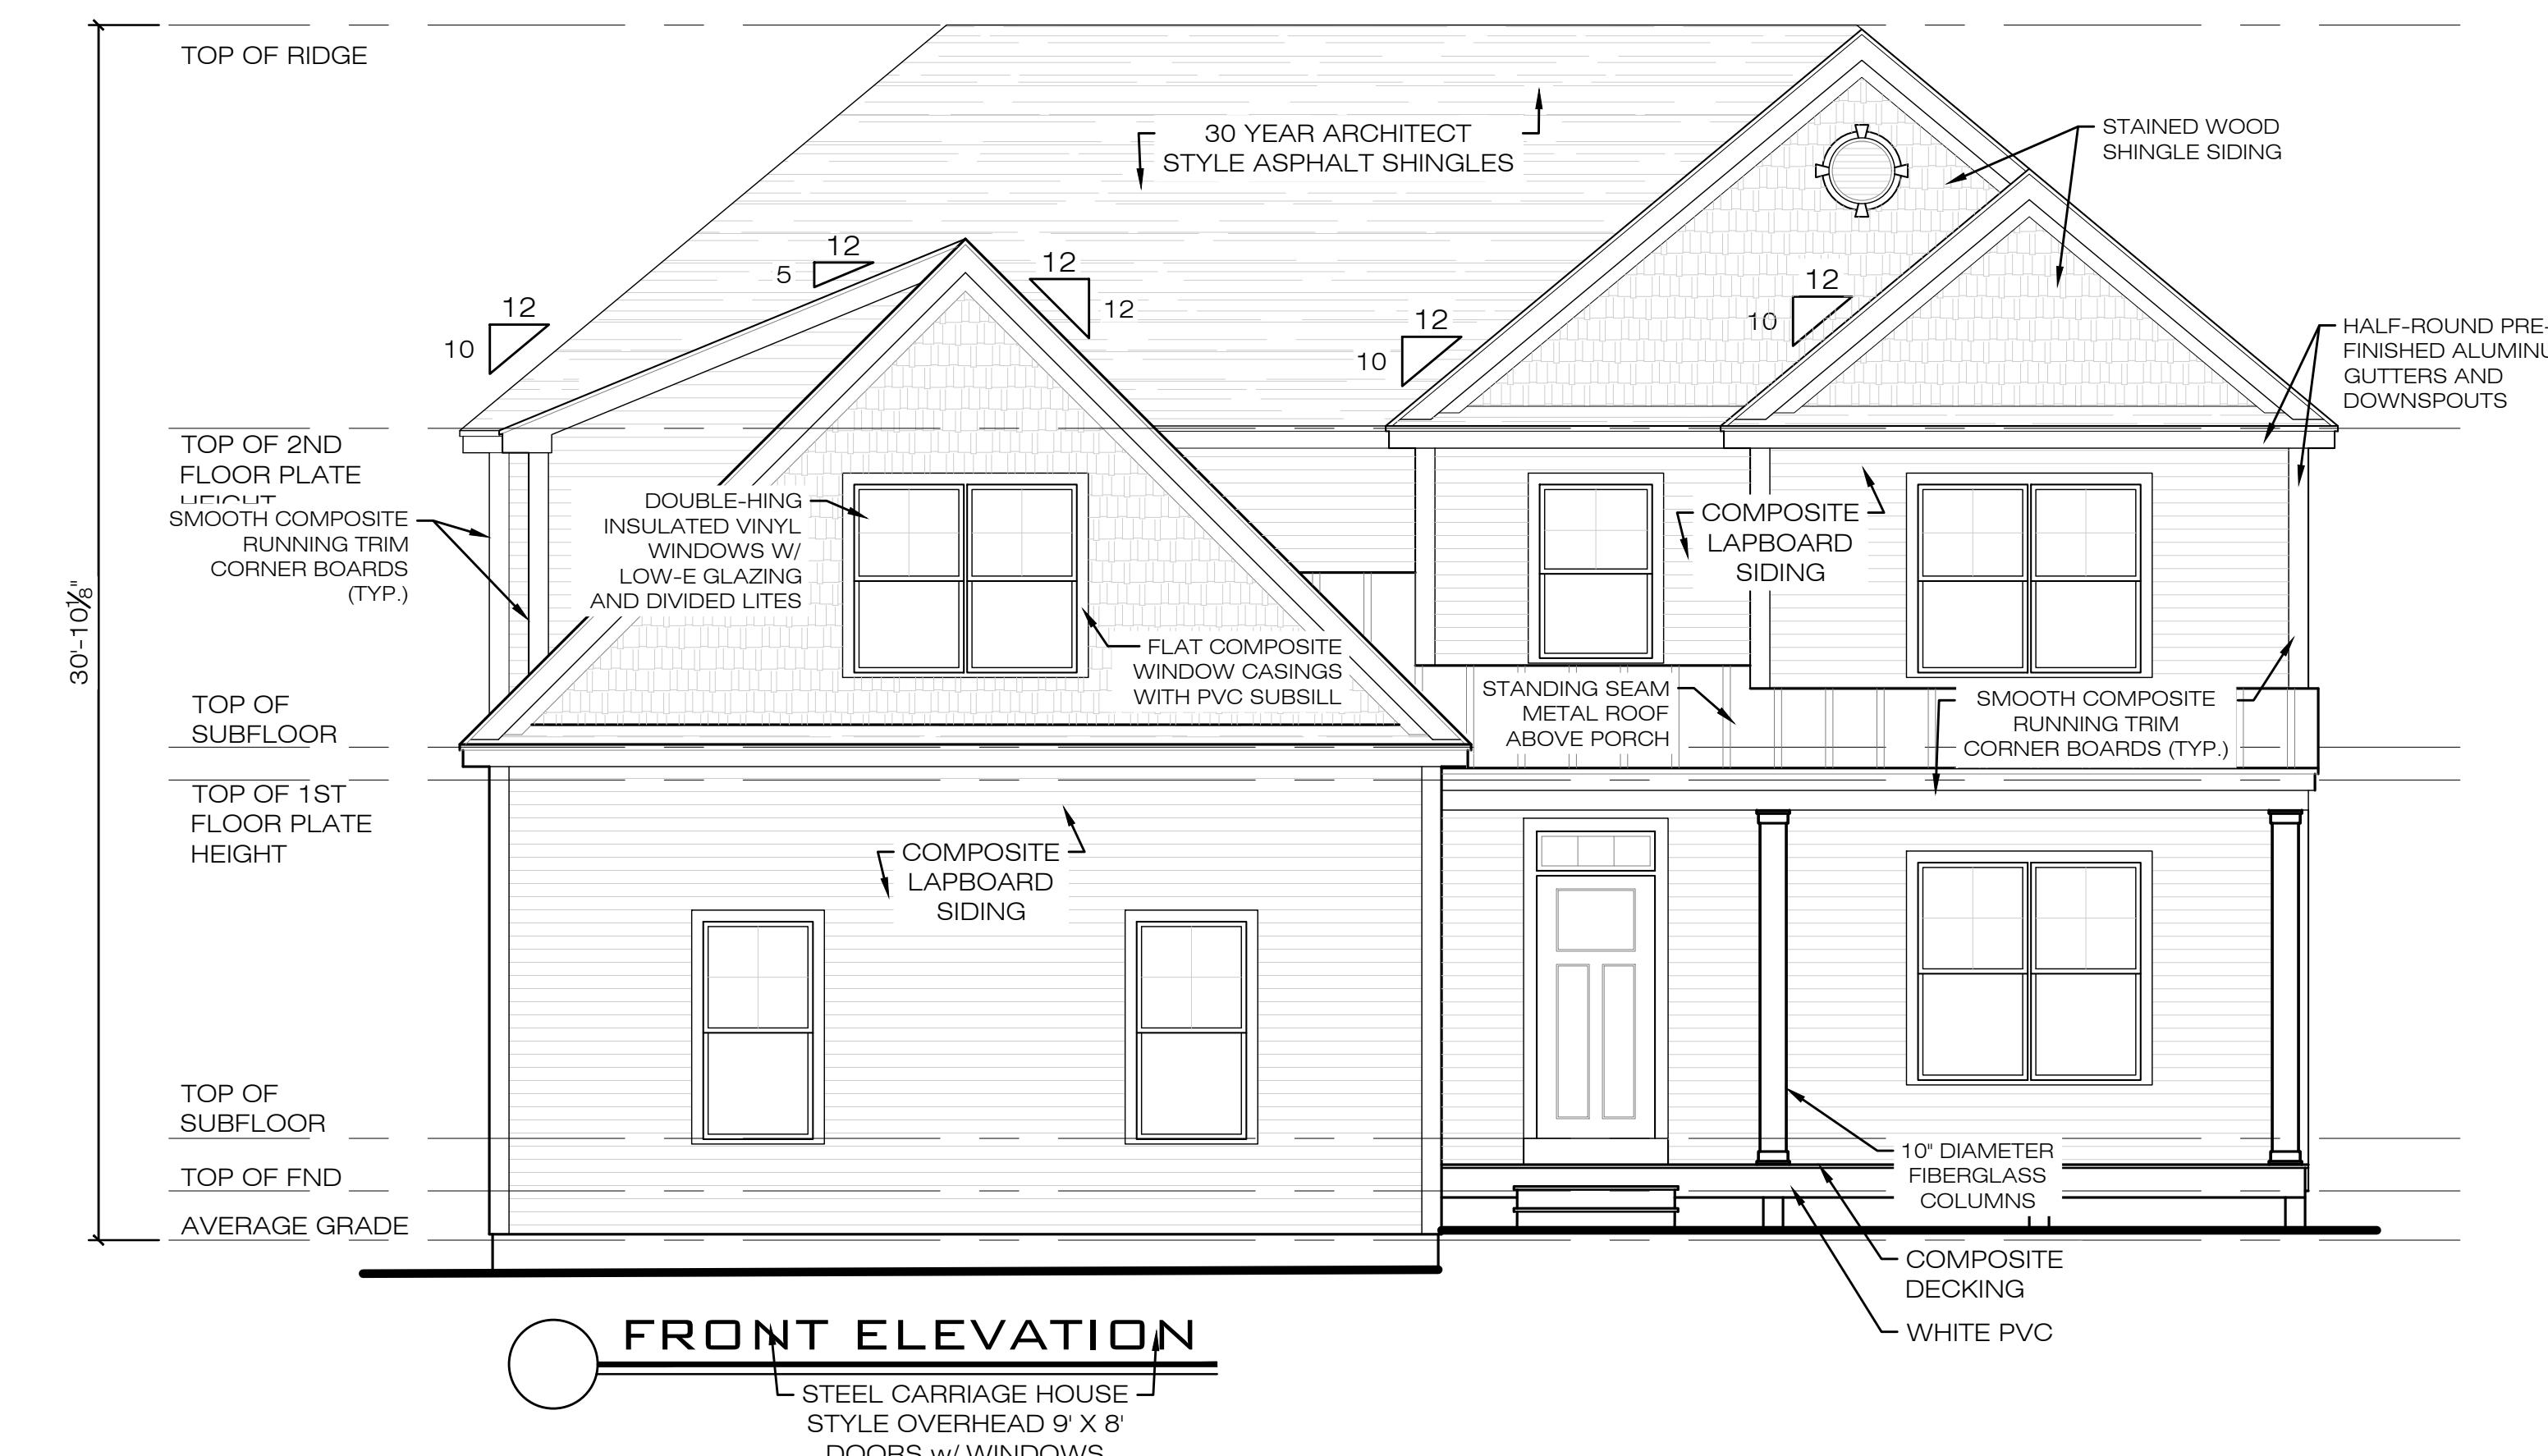

**MARKET SIDE ENTRY
LOT 4
DOVER, MA
LDS CONSULTING GROUP**

Scale: 1/4" = 1'-0"
Date: 12-05-2023
Drawn By: C.GREEN
Checked By: E.FULLAM
Job Number: 21274
Drawing: DD7

CME
ARCHITECTS, INC.
6 WILKINS DRIVE: SUITE 210
PLAINVILLE, MA 02762 508-809-3509

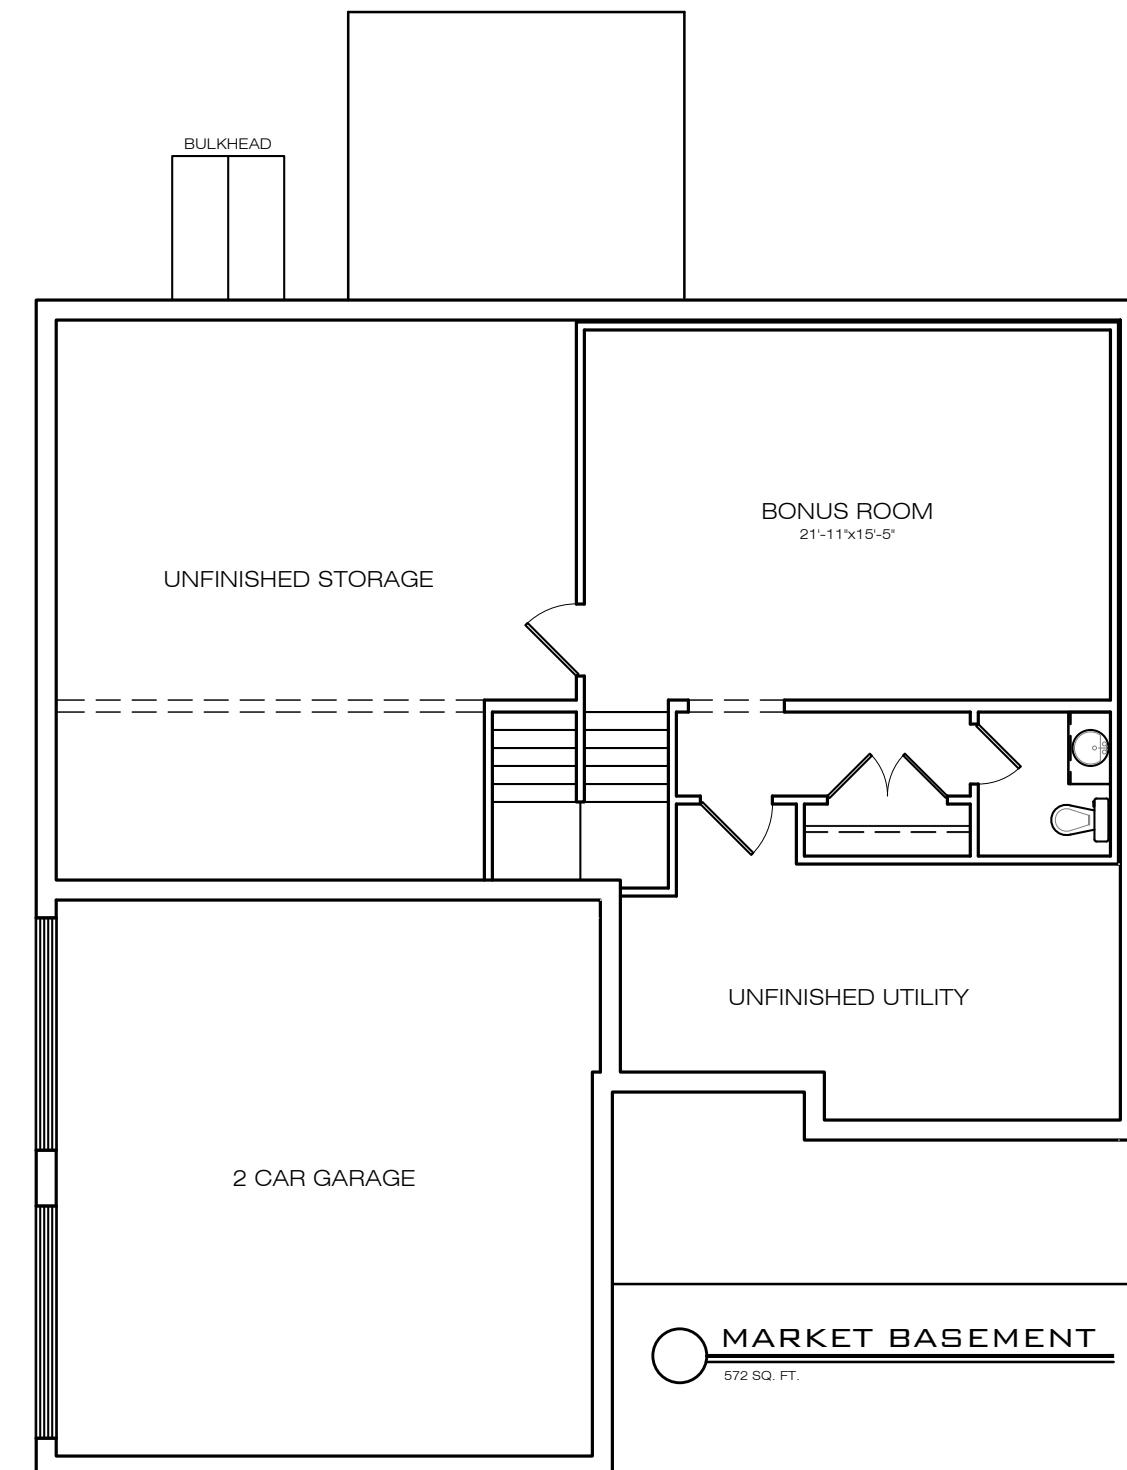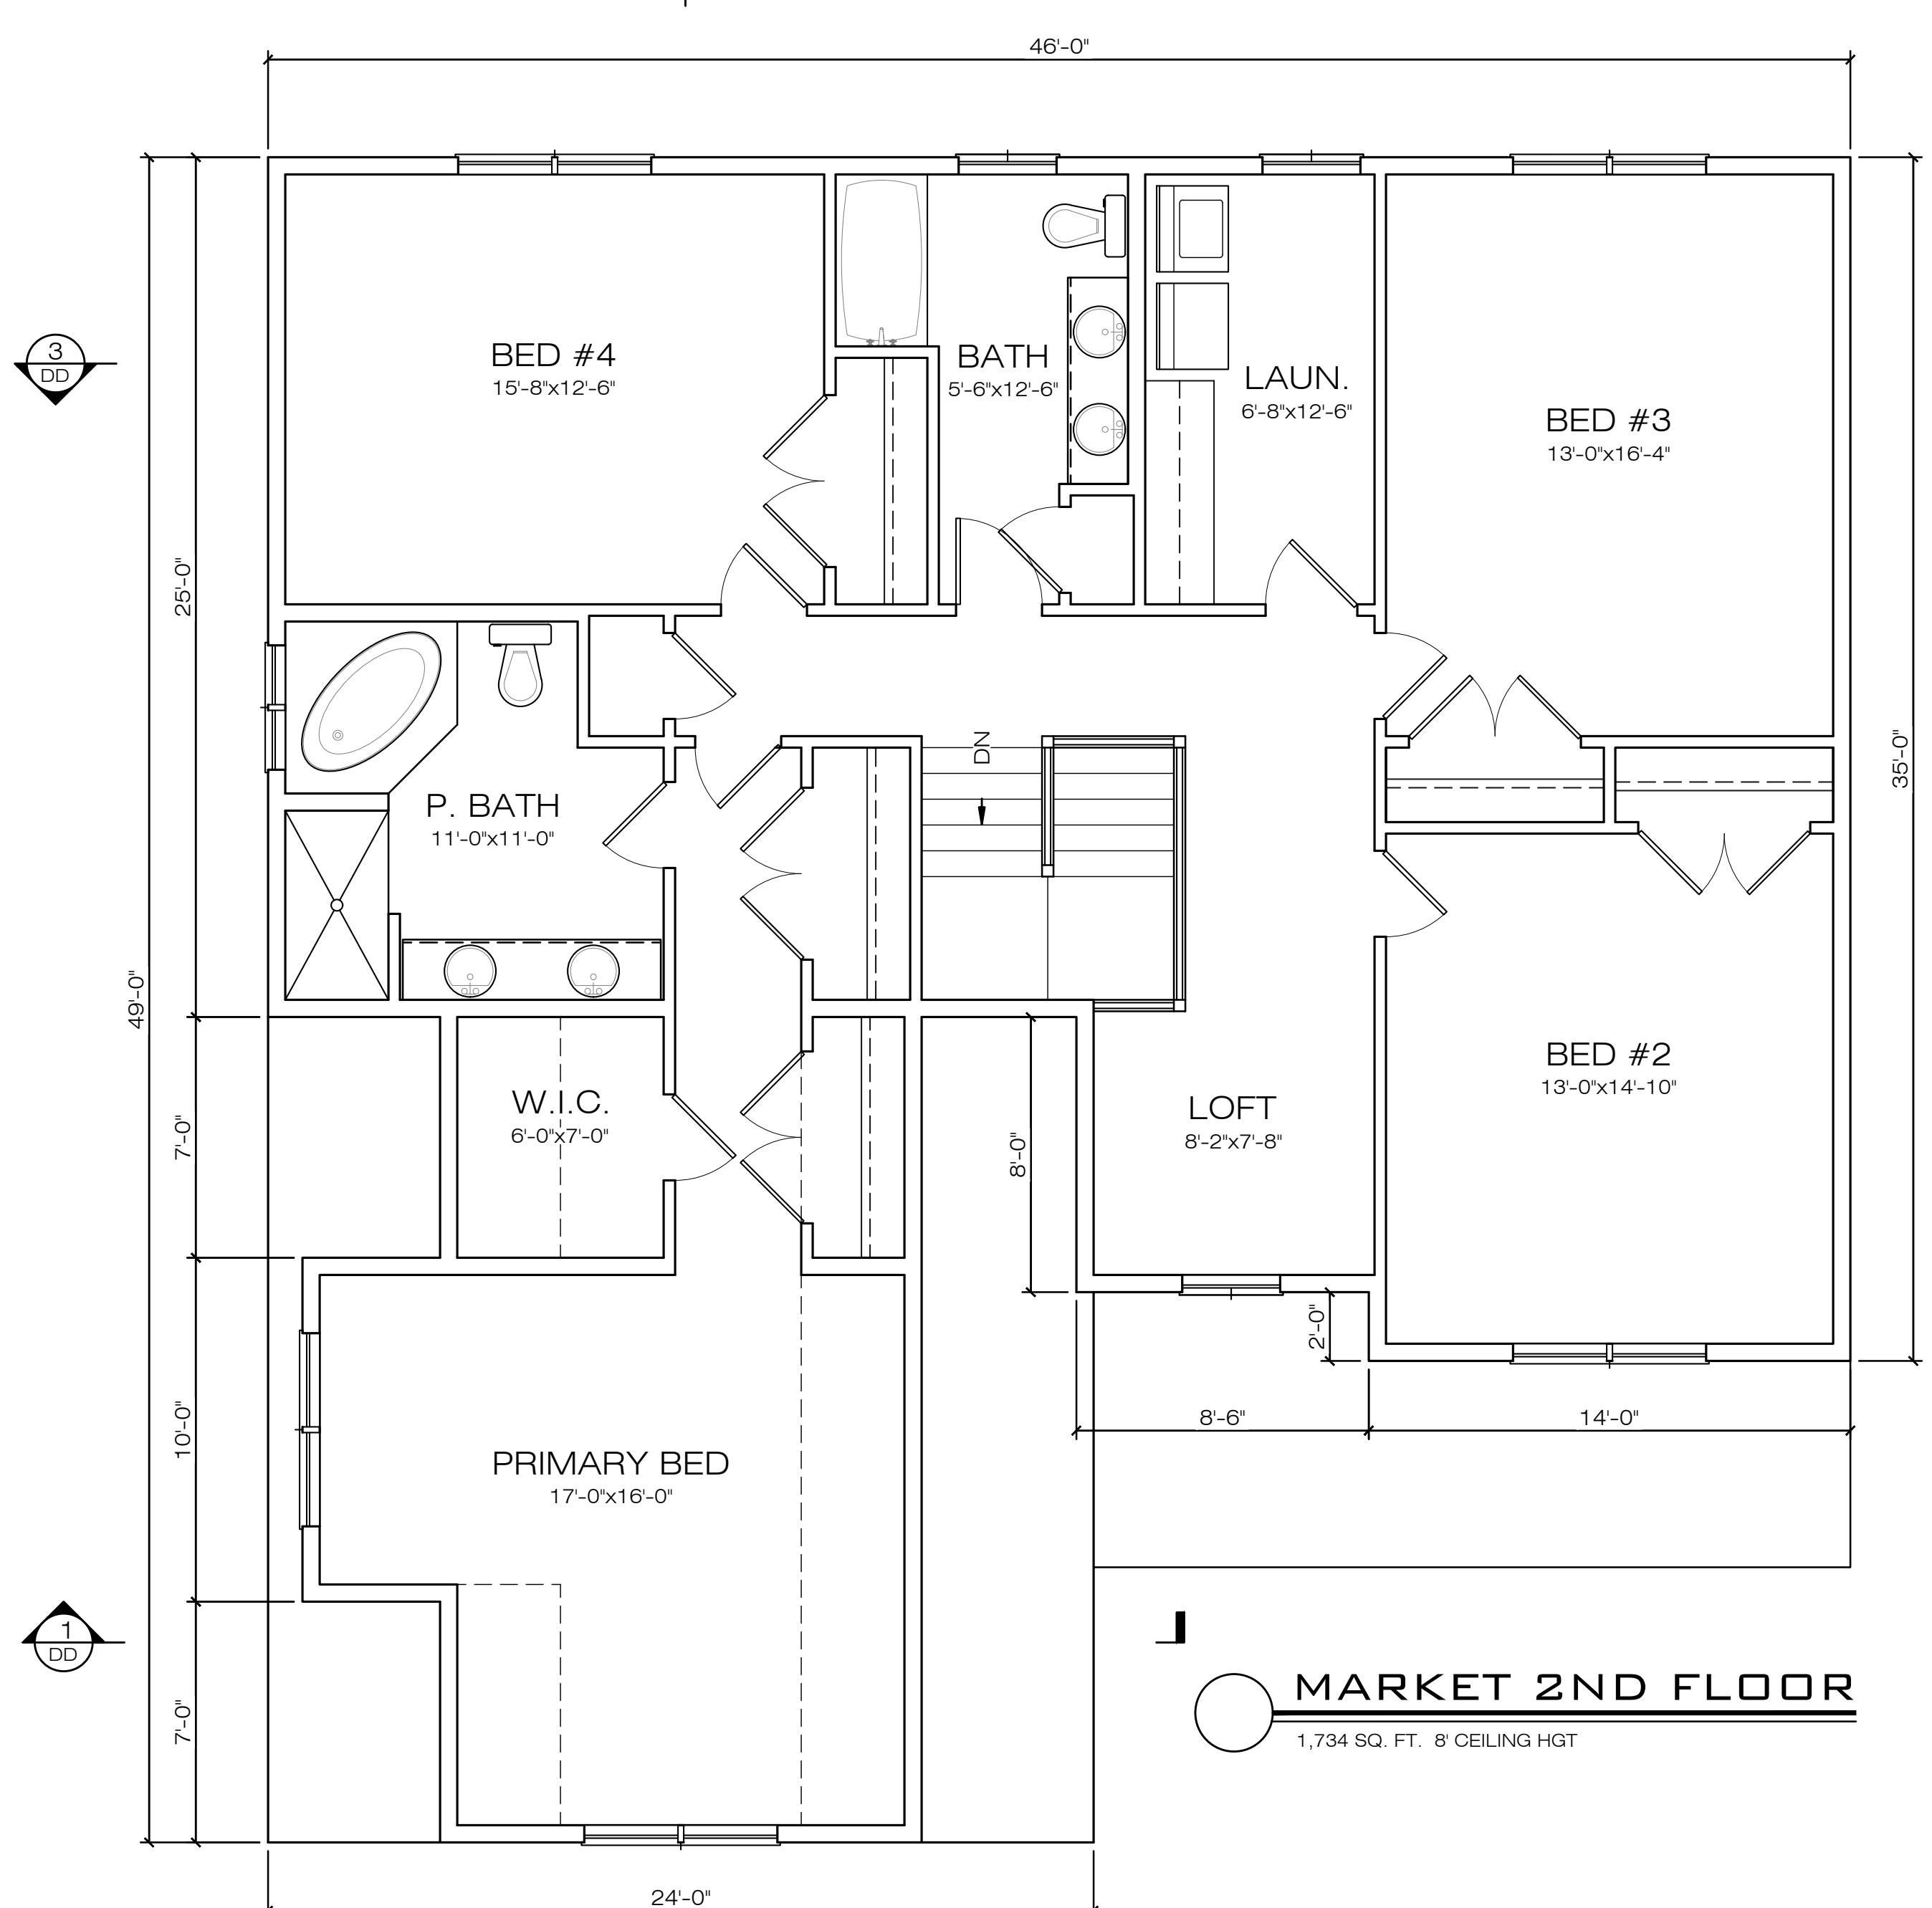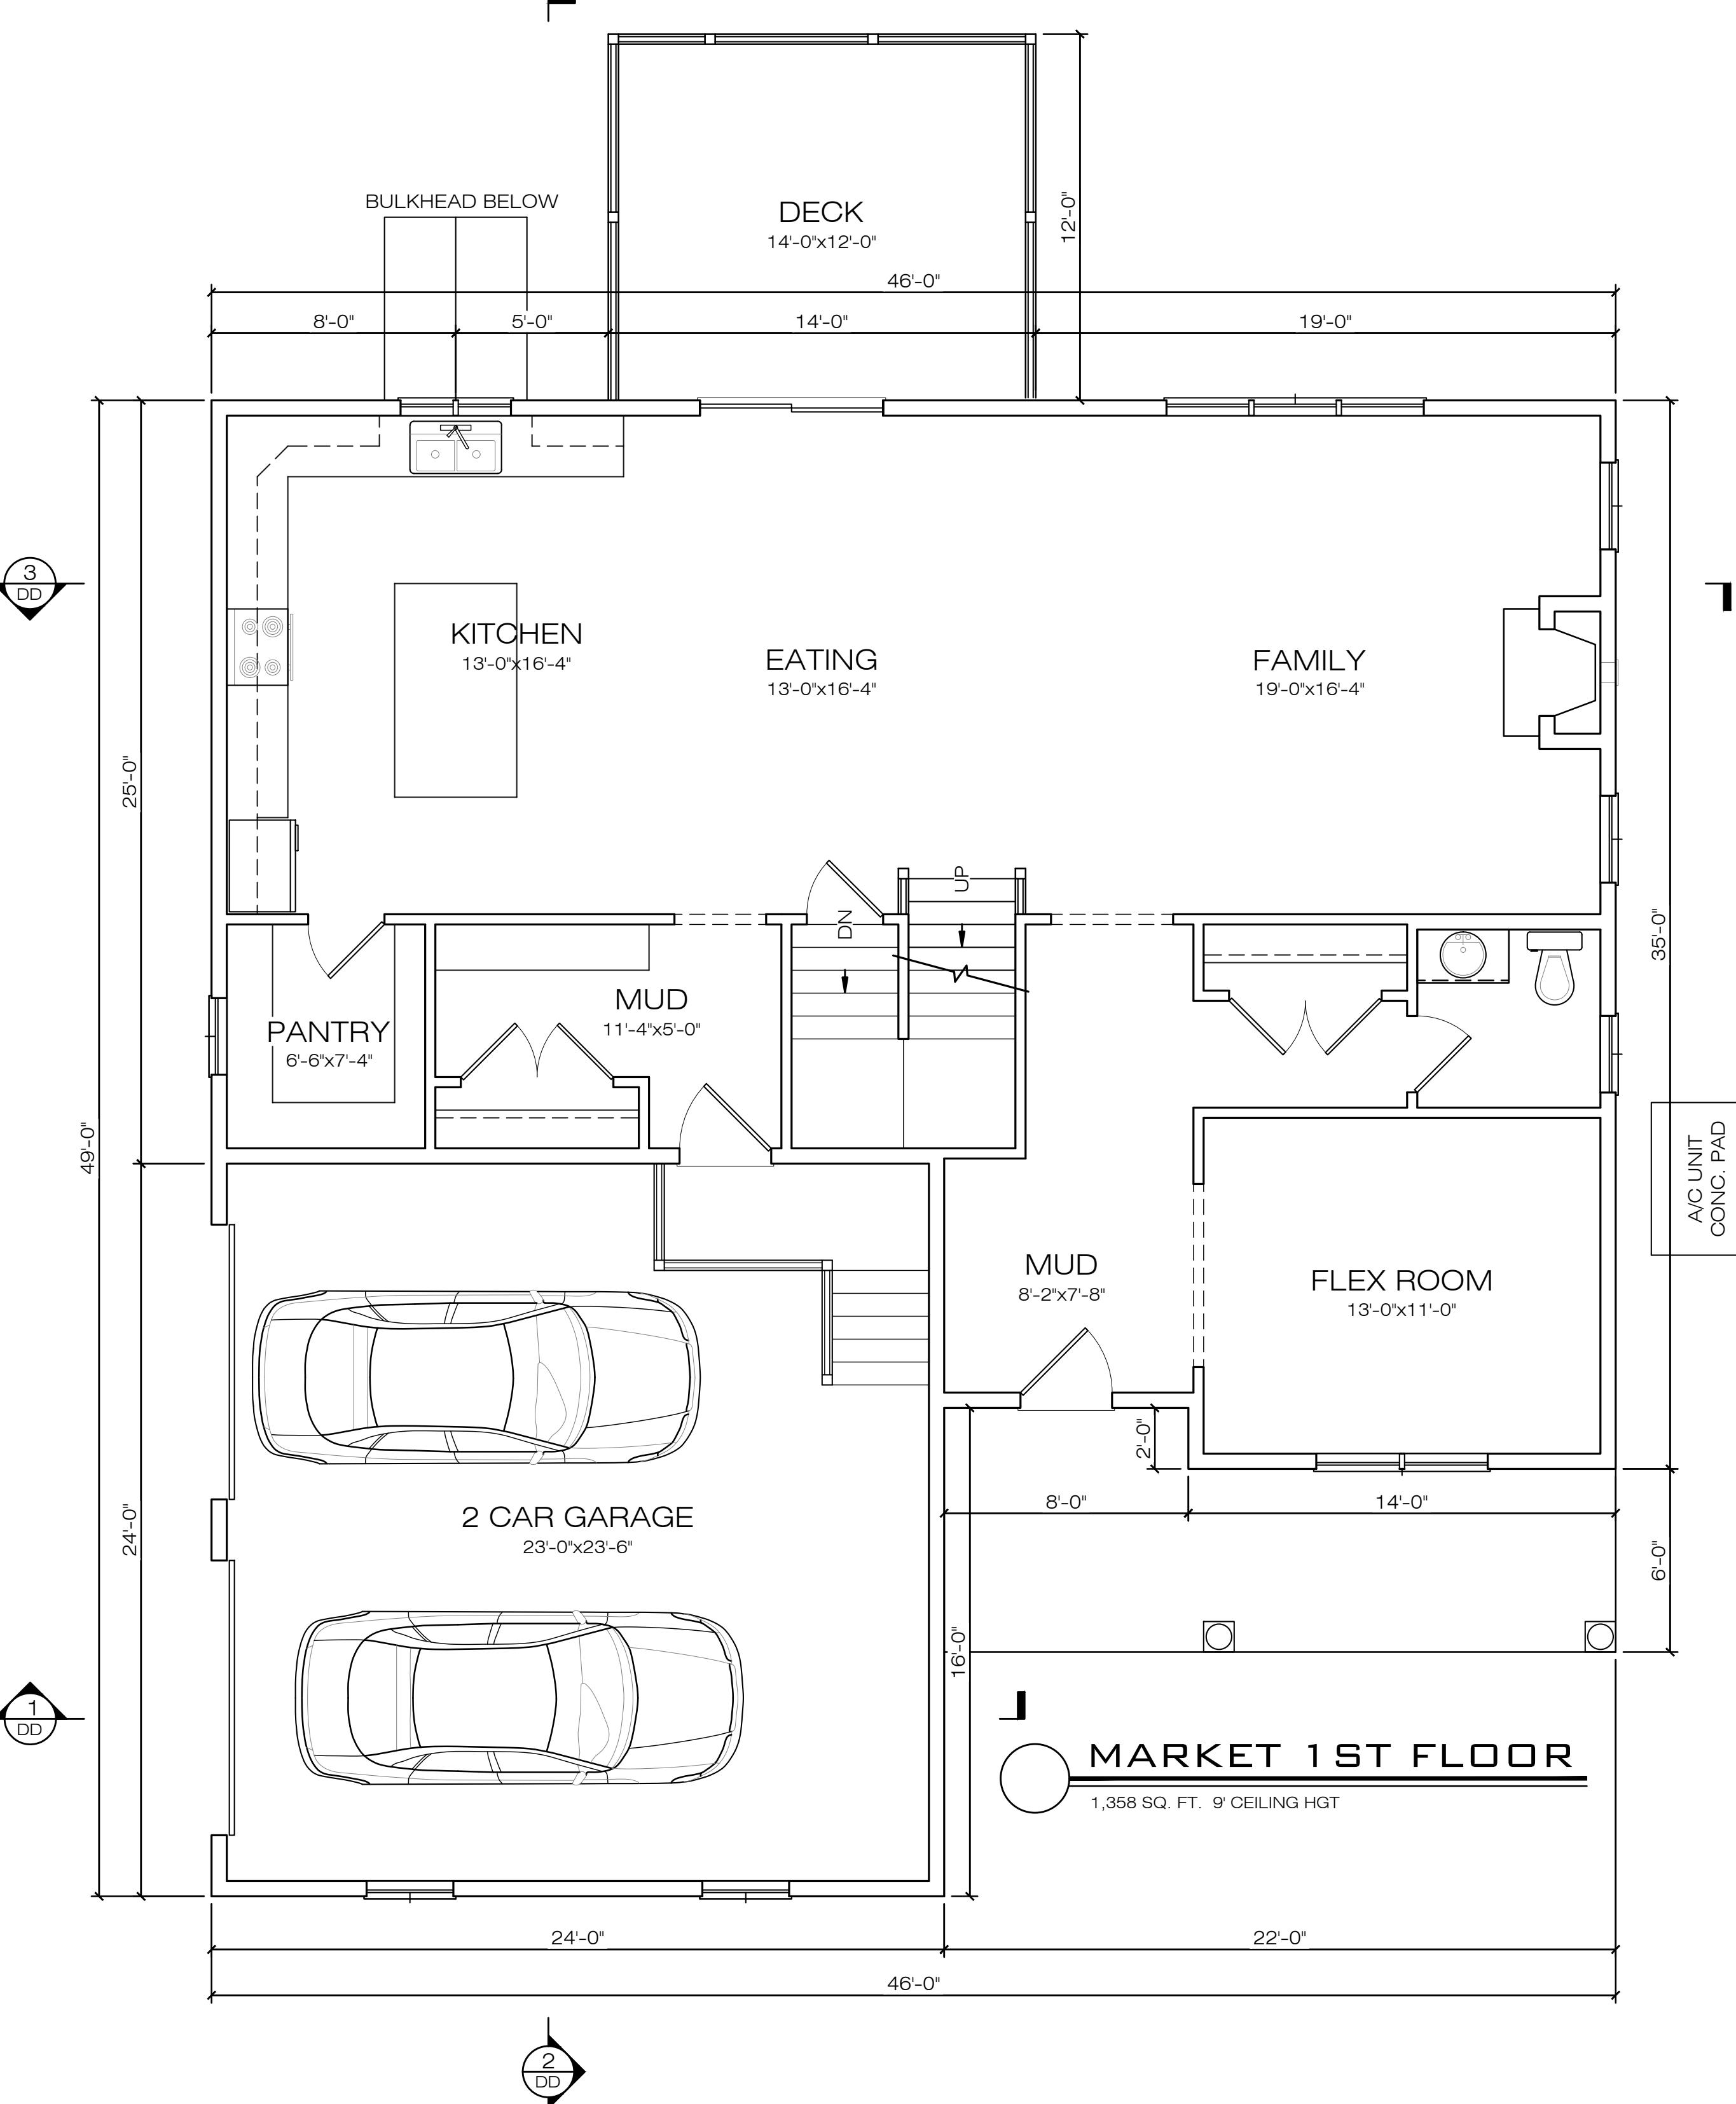


**MARKET SIDE ENTRY
LOT 4
DOVER, MA
LRS CONSULTING GROUP**

The logo for CME Architects, Inc. features the letters 'CME' in a large, bold, sans-serif font. The 'C' is black, the 'M' is white on a gray background, and the 'E' is gray on a white background. Below the logo, the words 'ARCHITECTS, INC.' are written in a smaller, bold, black sans-serif font. At the bottom, the address '6 WILKINS DRIVE: SUITE 210' and 'PLAINVILLE, MA 02762' are in a smaller, regular black font, followed by the phone number '508-809-3509'.

Scale:	1/4" = 1'-0"
Date:	12-05-2023
Drawn By:	C.GREEN
Checked By:	E.FULLAM
Job Number:	21274

Drawing:

DD8

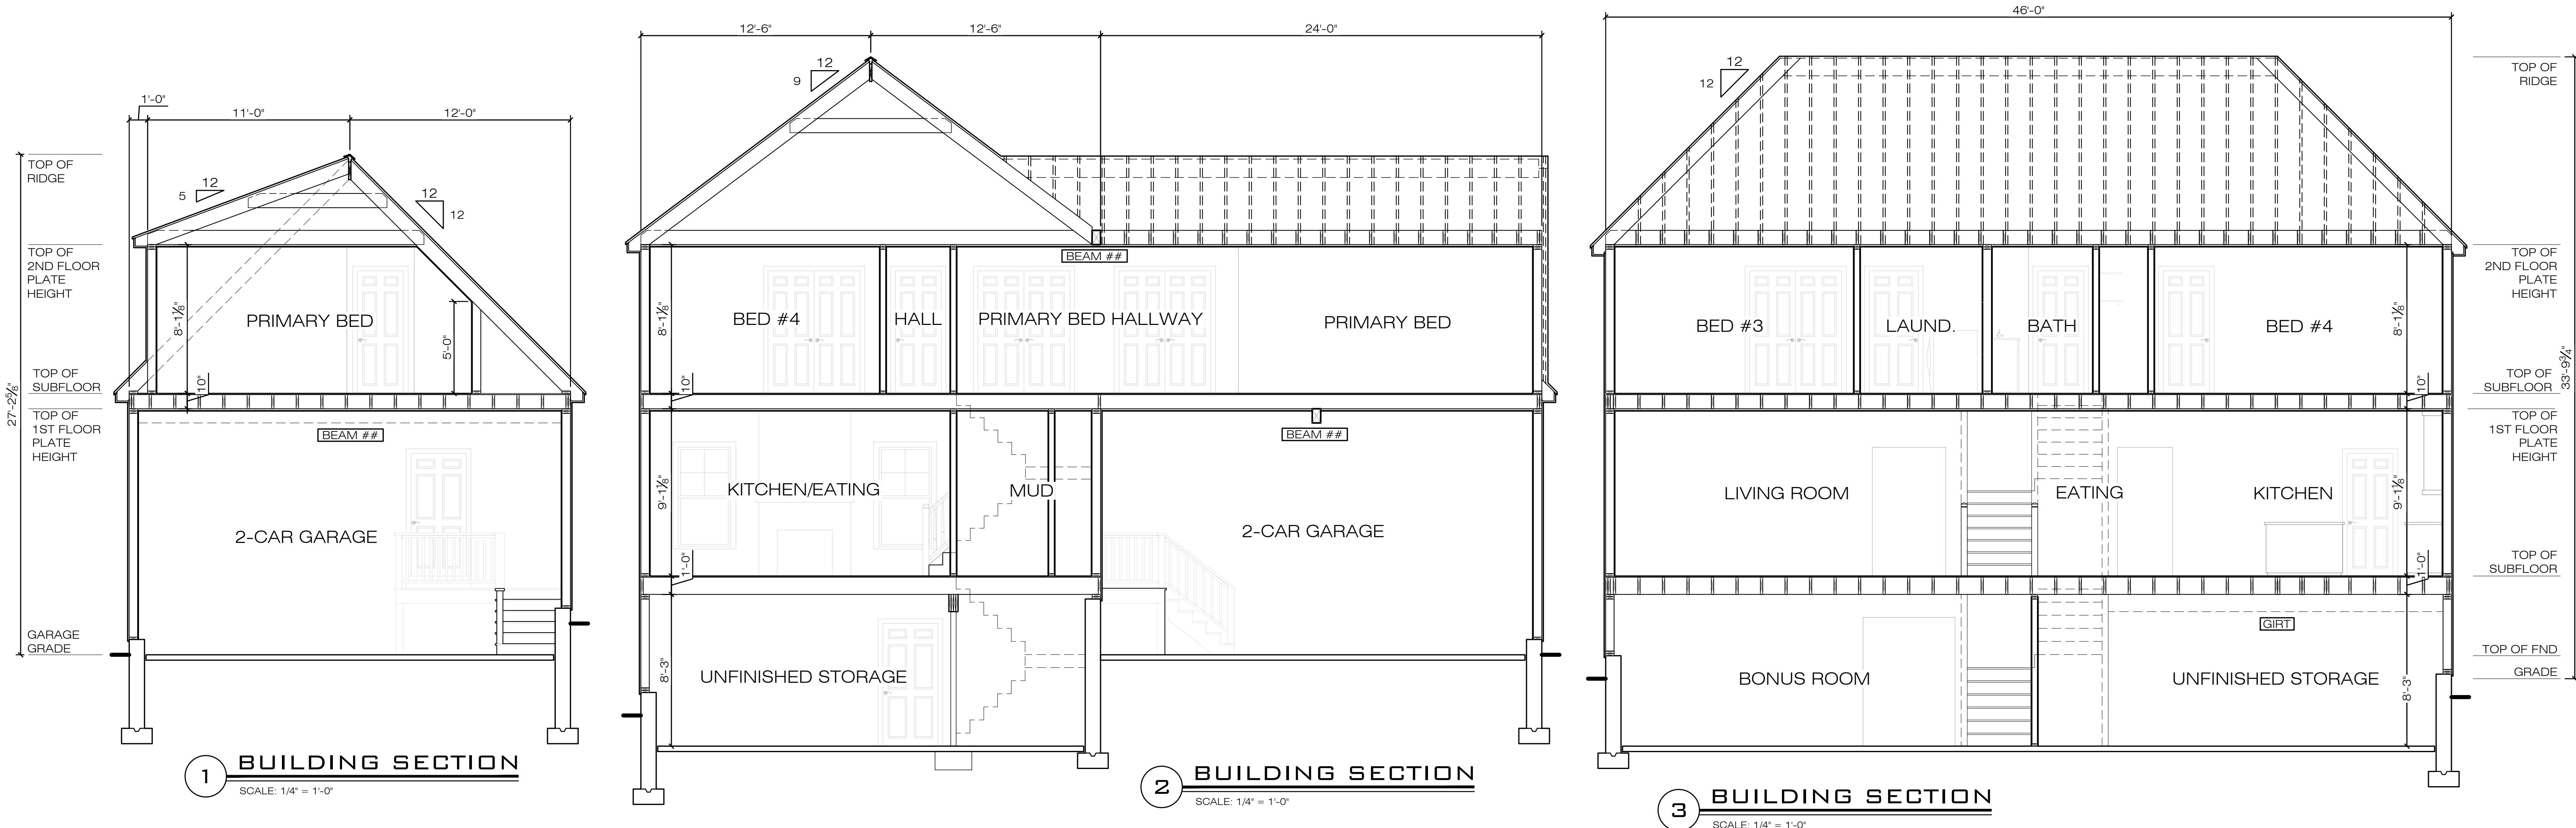

MARKET SIDE ENTRY


LOT 4

DOVER, MA

LDS CONSULTING GROUP

The logo for CME Architects, Inc. consists of the letters 'CME' in a bold, sans-serif font. The 'C' is black, the 'M' is white, and the 'E' is a light gray. Below the letters, the words 'ARCHITECTS, INC.' are written in a bold, black, sans-serif font. At the bottom, the address '6 WILKINS DRIVE: SUITE 210' and the phone number 'PLAINVILLE, MA 02762 508-809-3509' are listed in a smaller, black, sans-serif font.

Scale:	1/4" = 1'-0"
Date:	12-05-2023
Drawn By:	C.GREEN
Checked By:	E.FULLAM
Job Number:	21274
Drawing:	
DD9	

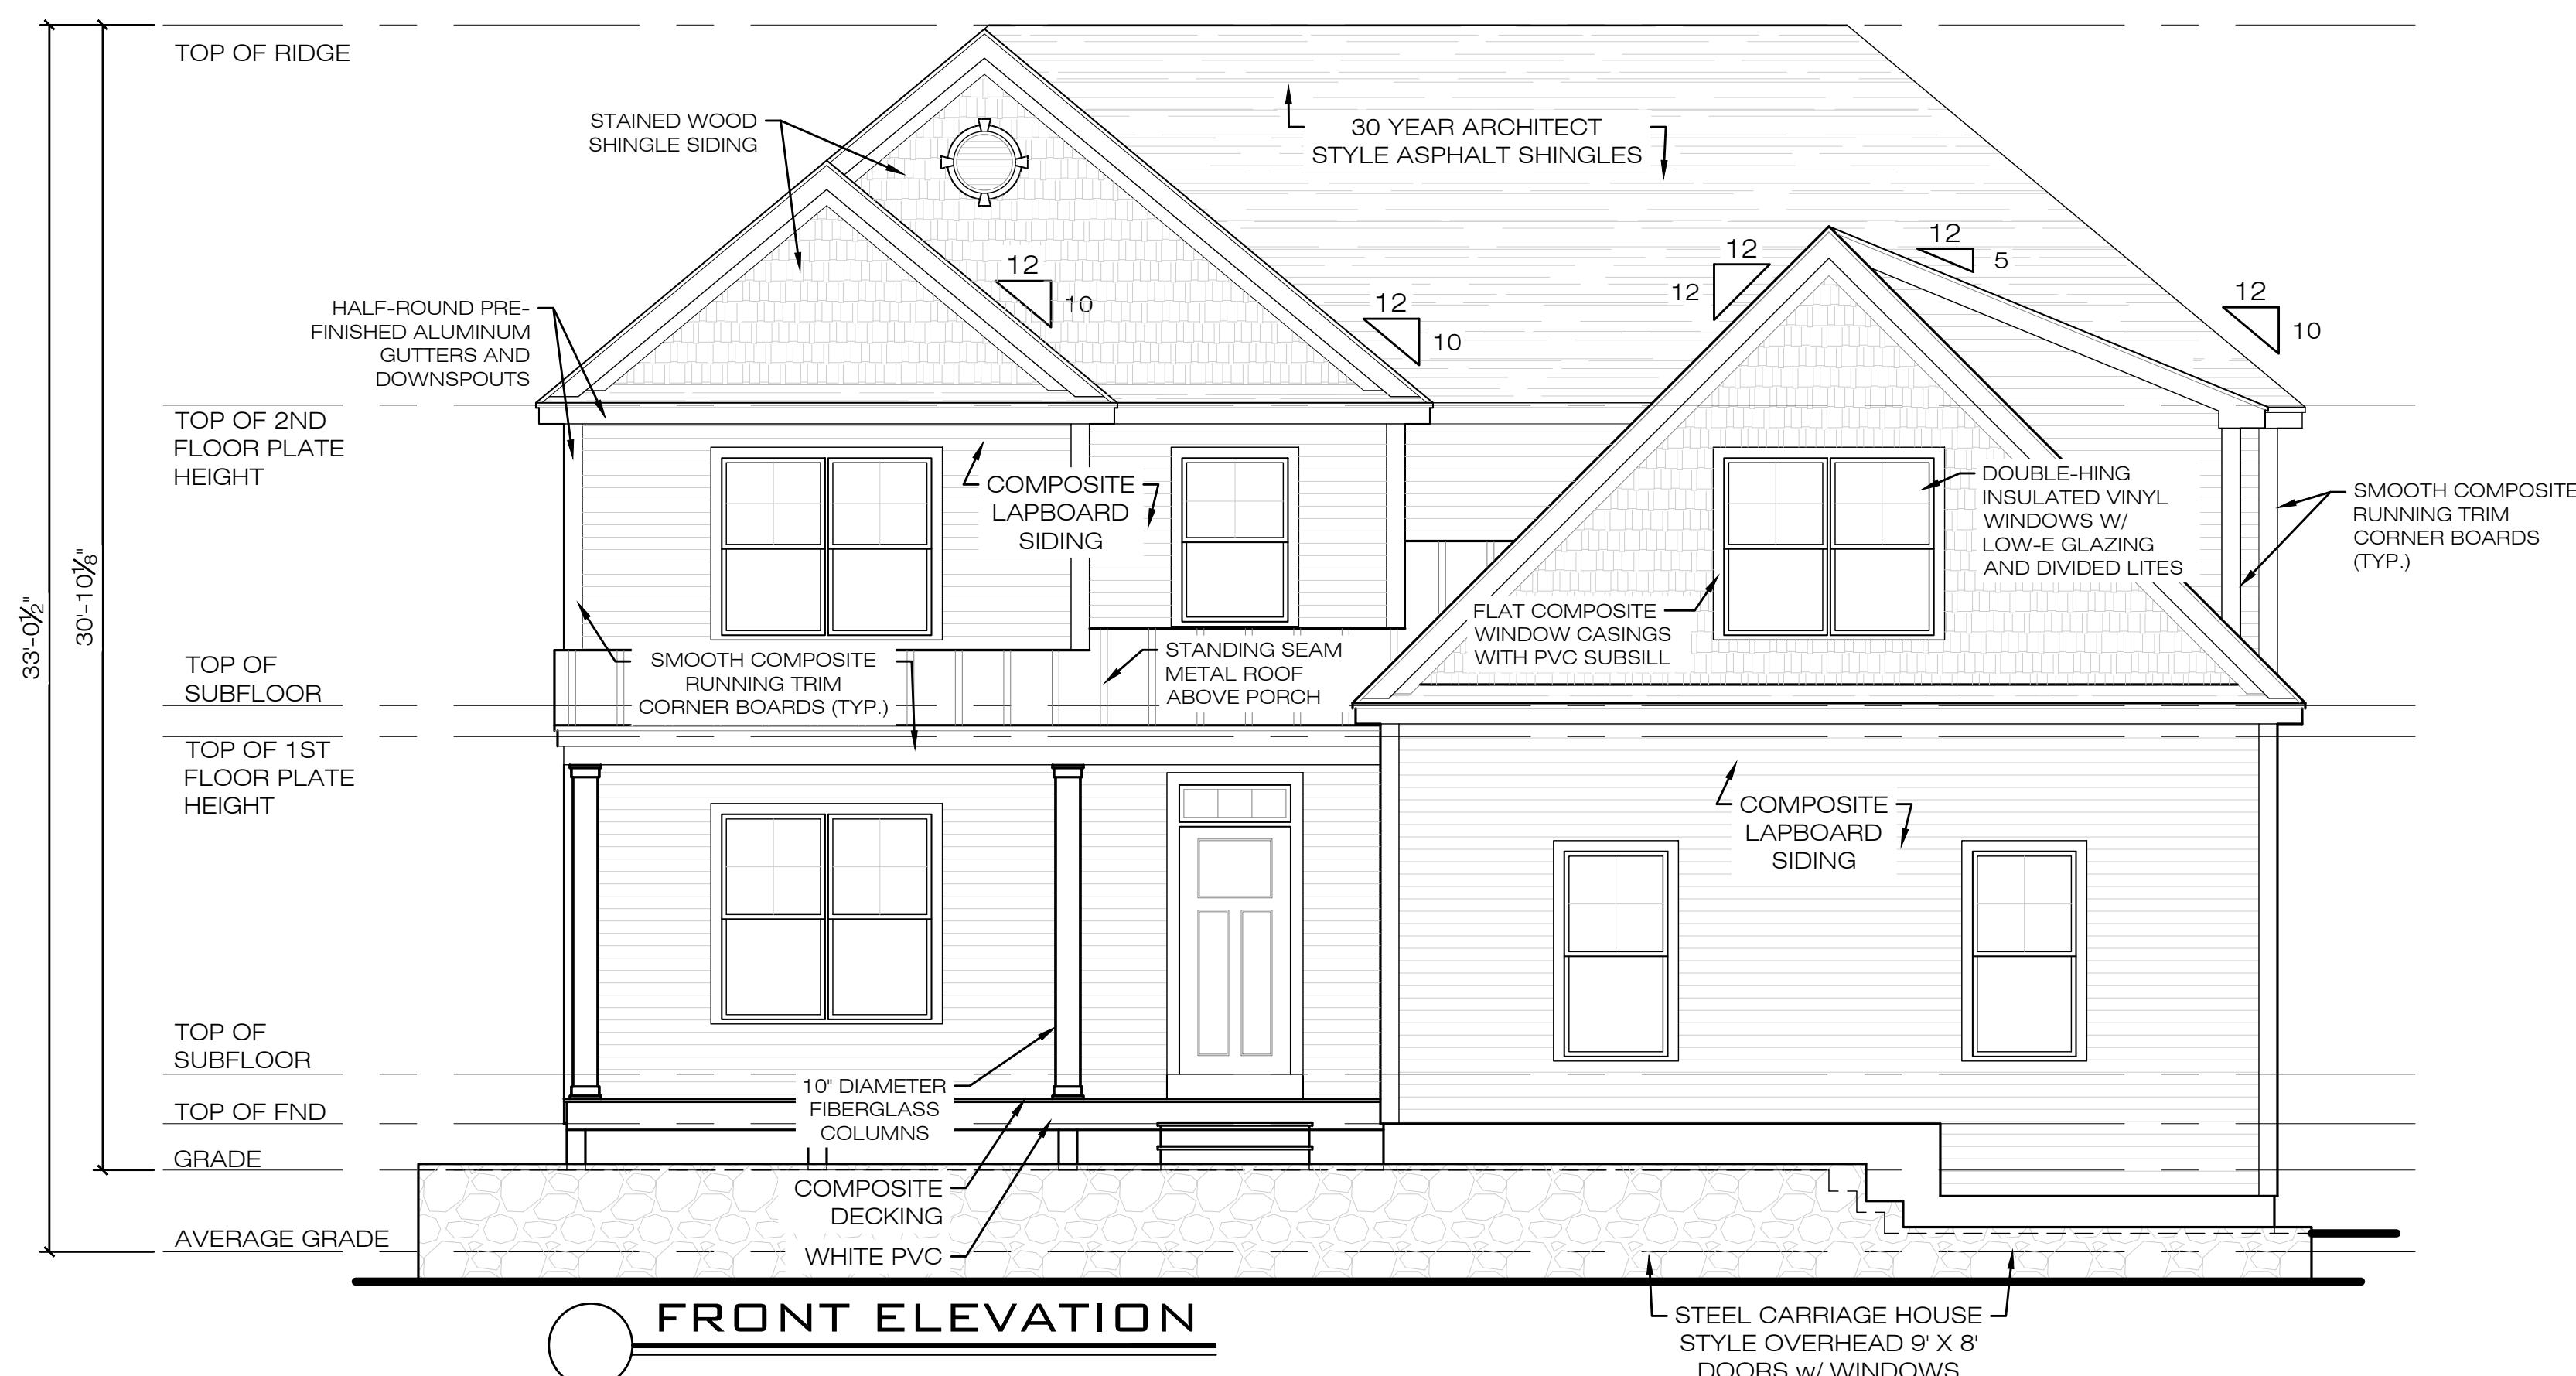




MARKET SIDE ENTRY
LOT 45
DOVER, MA
LDS CONSULTING GROUP

Copyright © 2023 by CME Architects, INC. The architectural plans, drawings, designs, specifications and other arrangements on this sheet are and shall remain the property of CME Architects, INC. No part thereof shall be copied, disclosed to others or used in connection with any work or project, other than the specified project for which they have been prepared and developed, without the express knowledge and written consent of CME Architects, INC.

CME
ARCHITECTS, INC.
6 WILKINS DRIVE: SUITE 210
PLAINVILLE, MA 02762 508-809-3509

Scale: 1/4" = 1'-0"
Date: 11-15-2023
Drawn By: C.GREEN
Checked By: E.FULLAM
Job Number: 21274
Drawing: D10


2023-11-30 DOVER VERSION 3.DWG 12/5/2023 3:18 PM

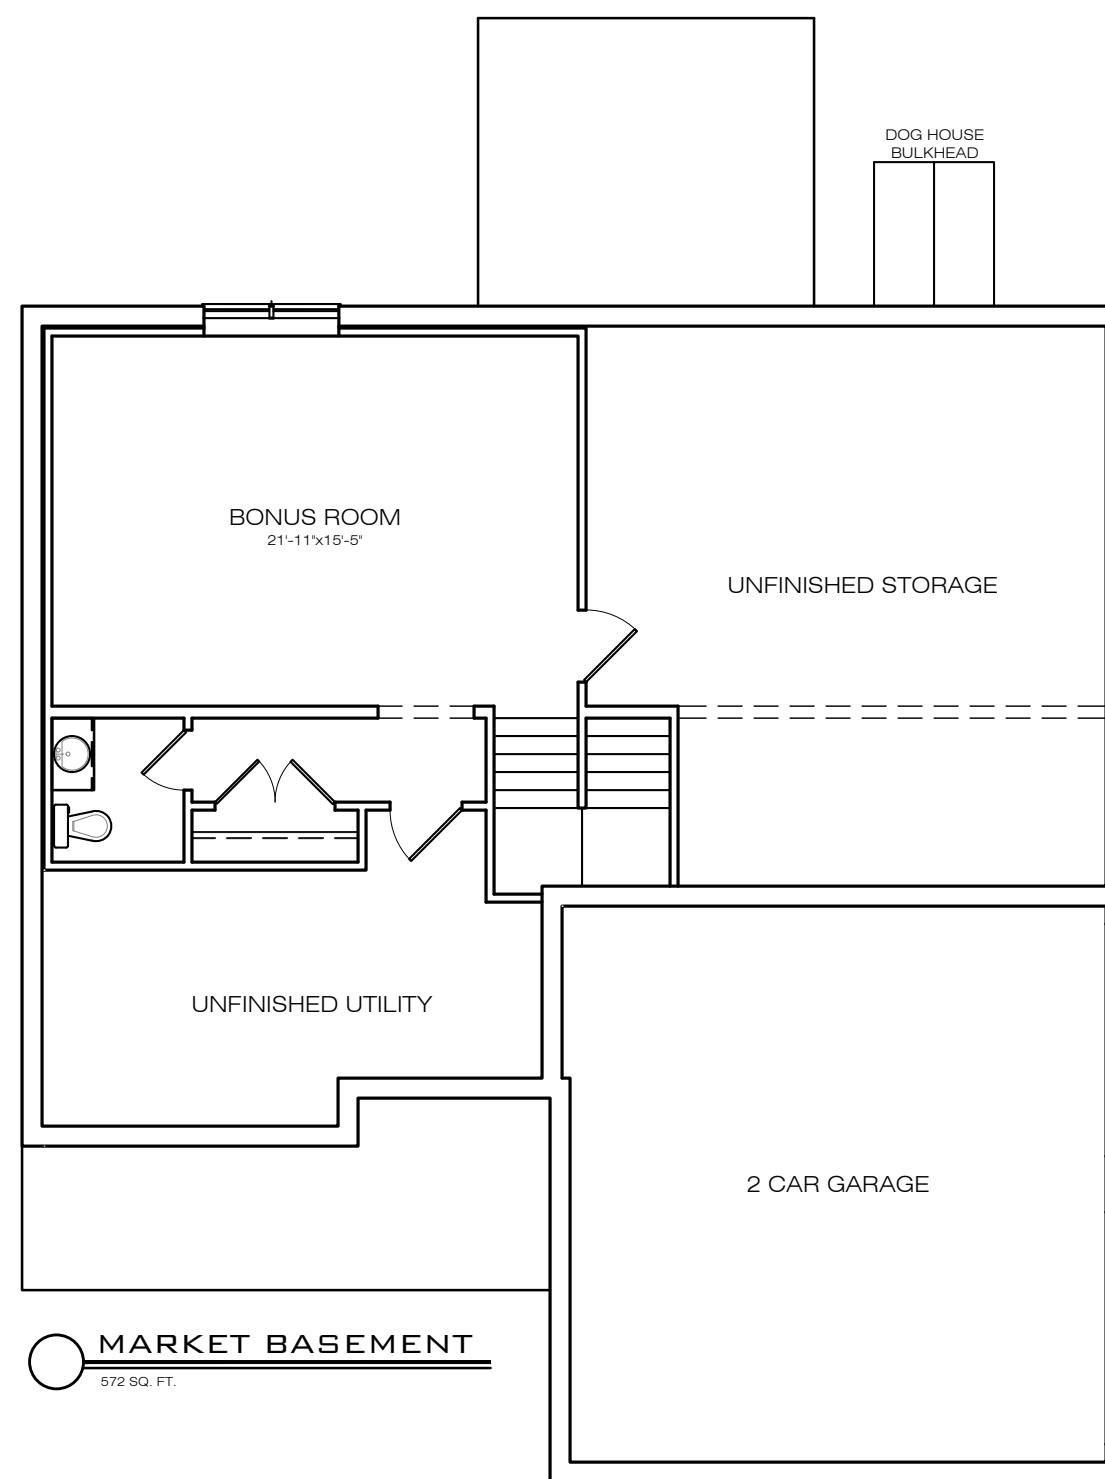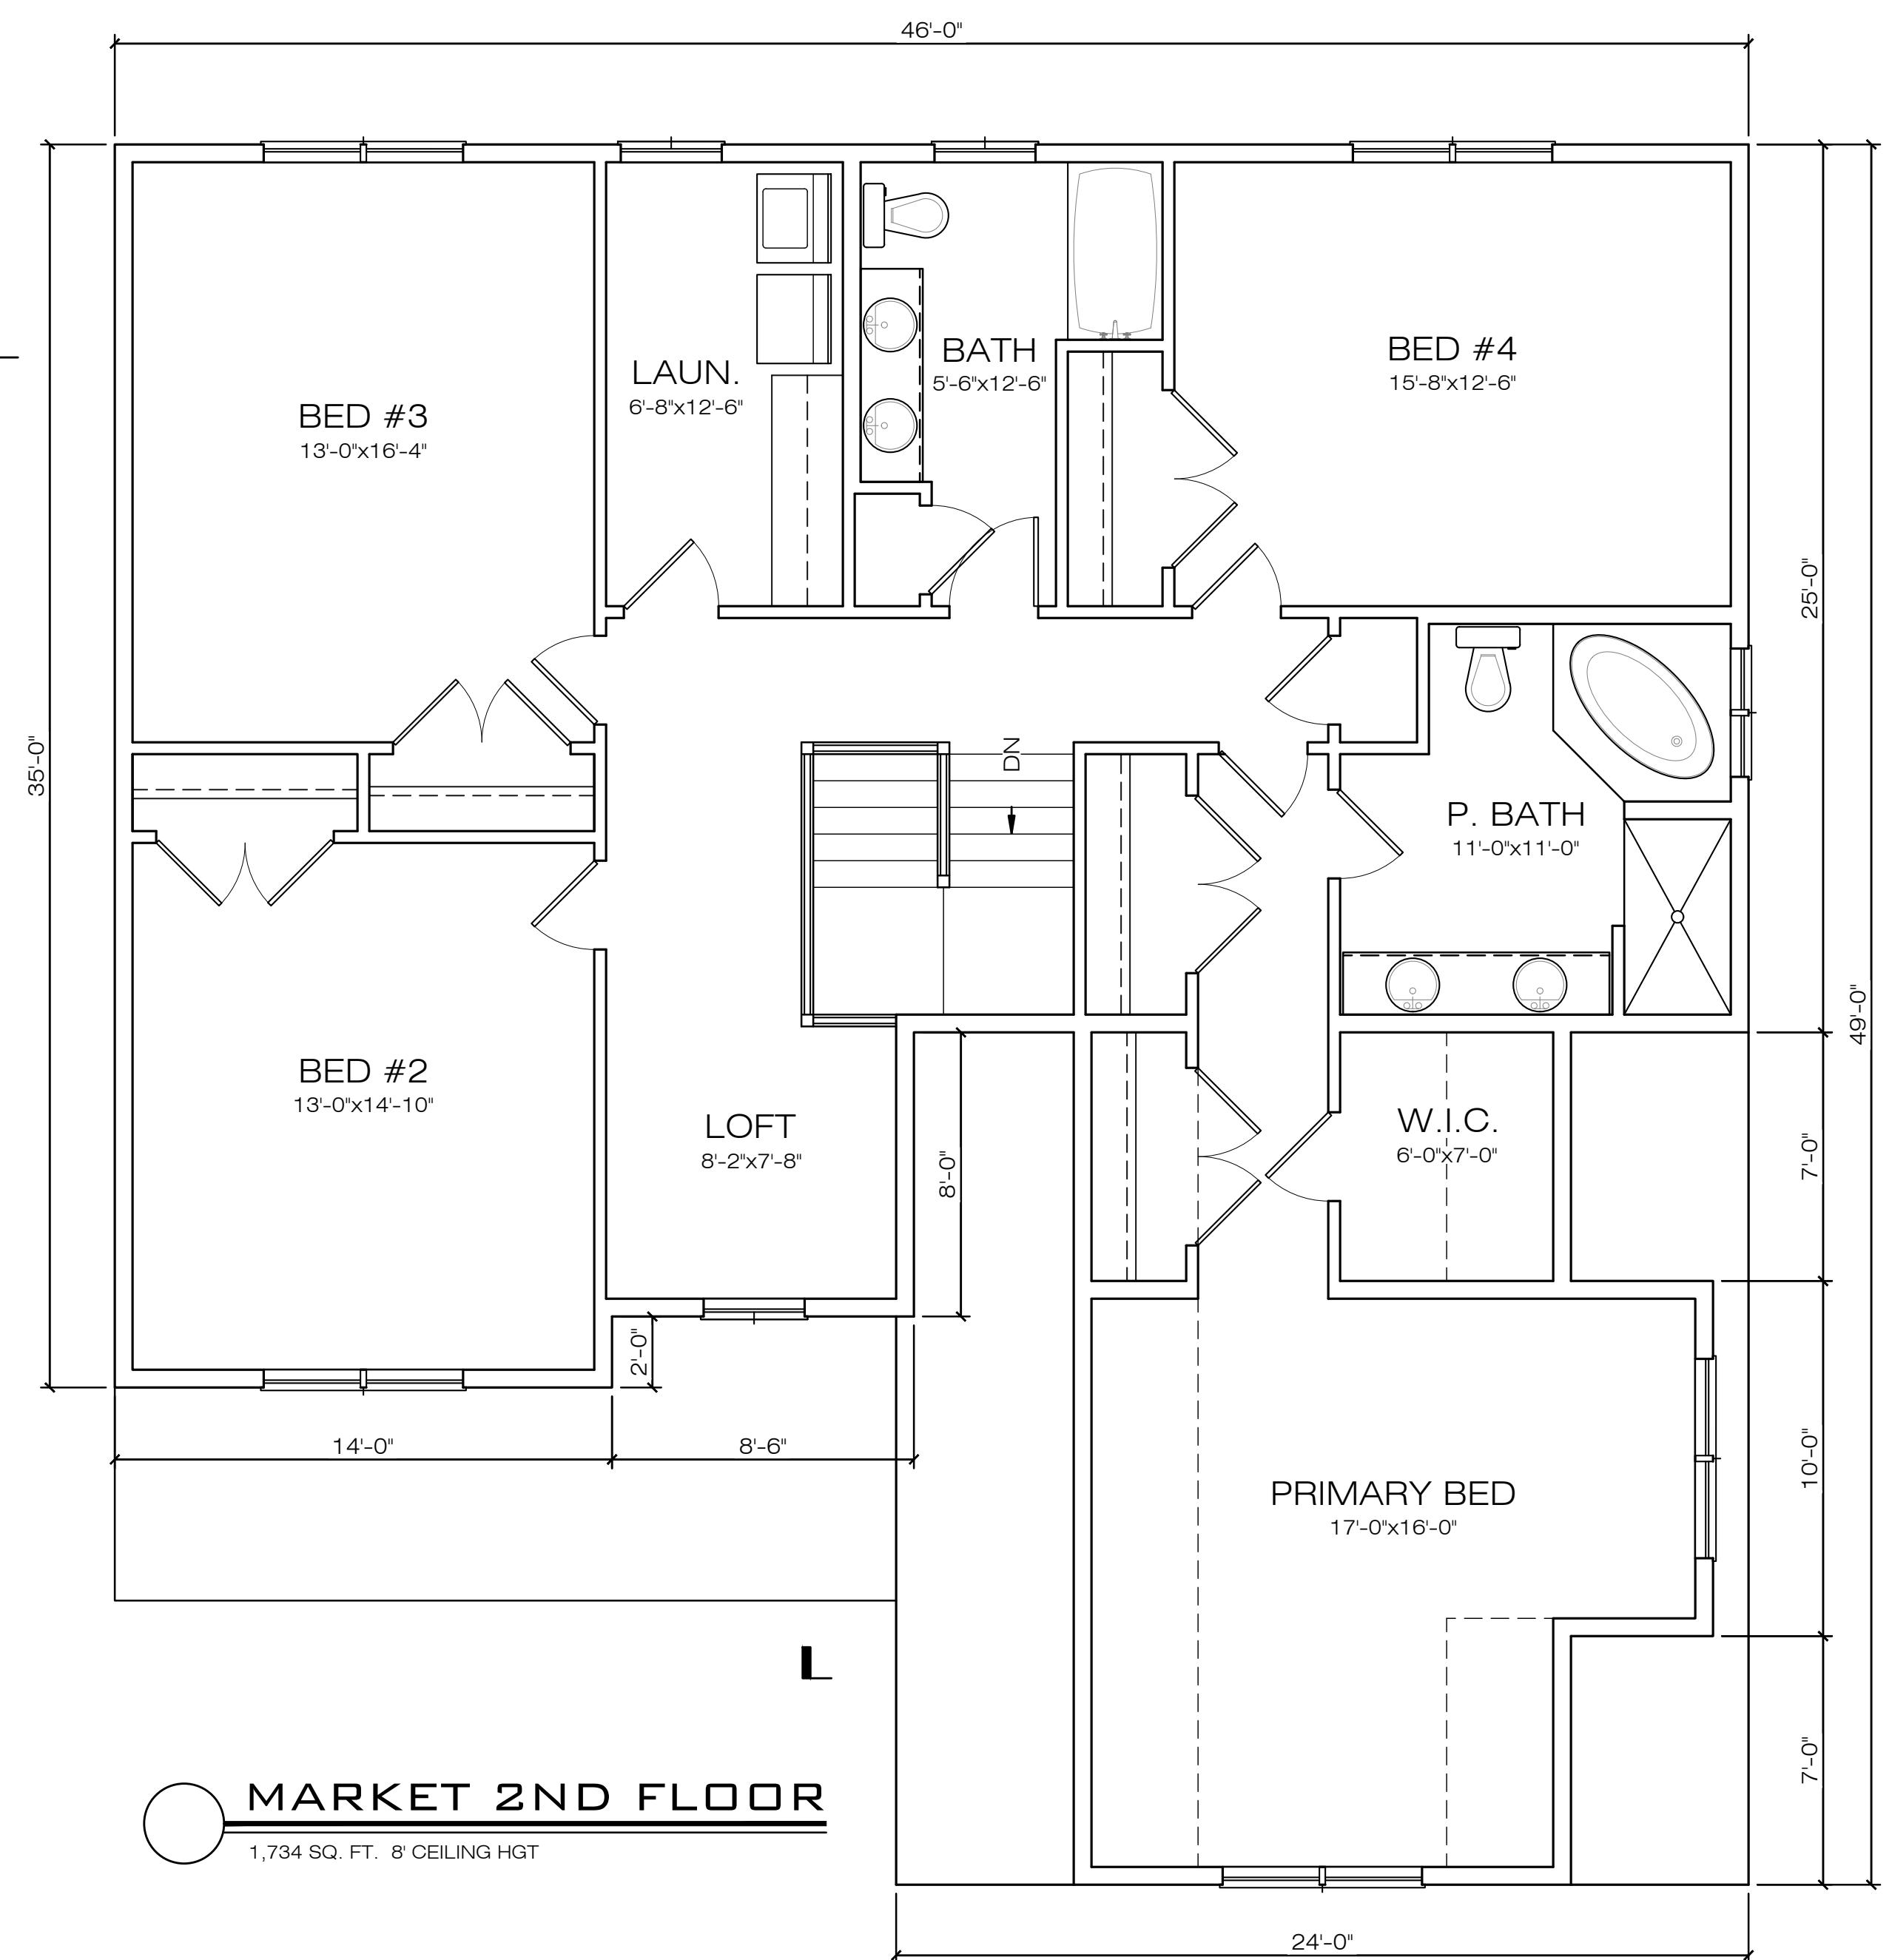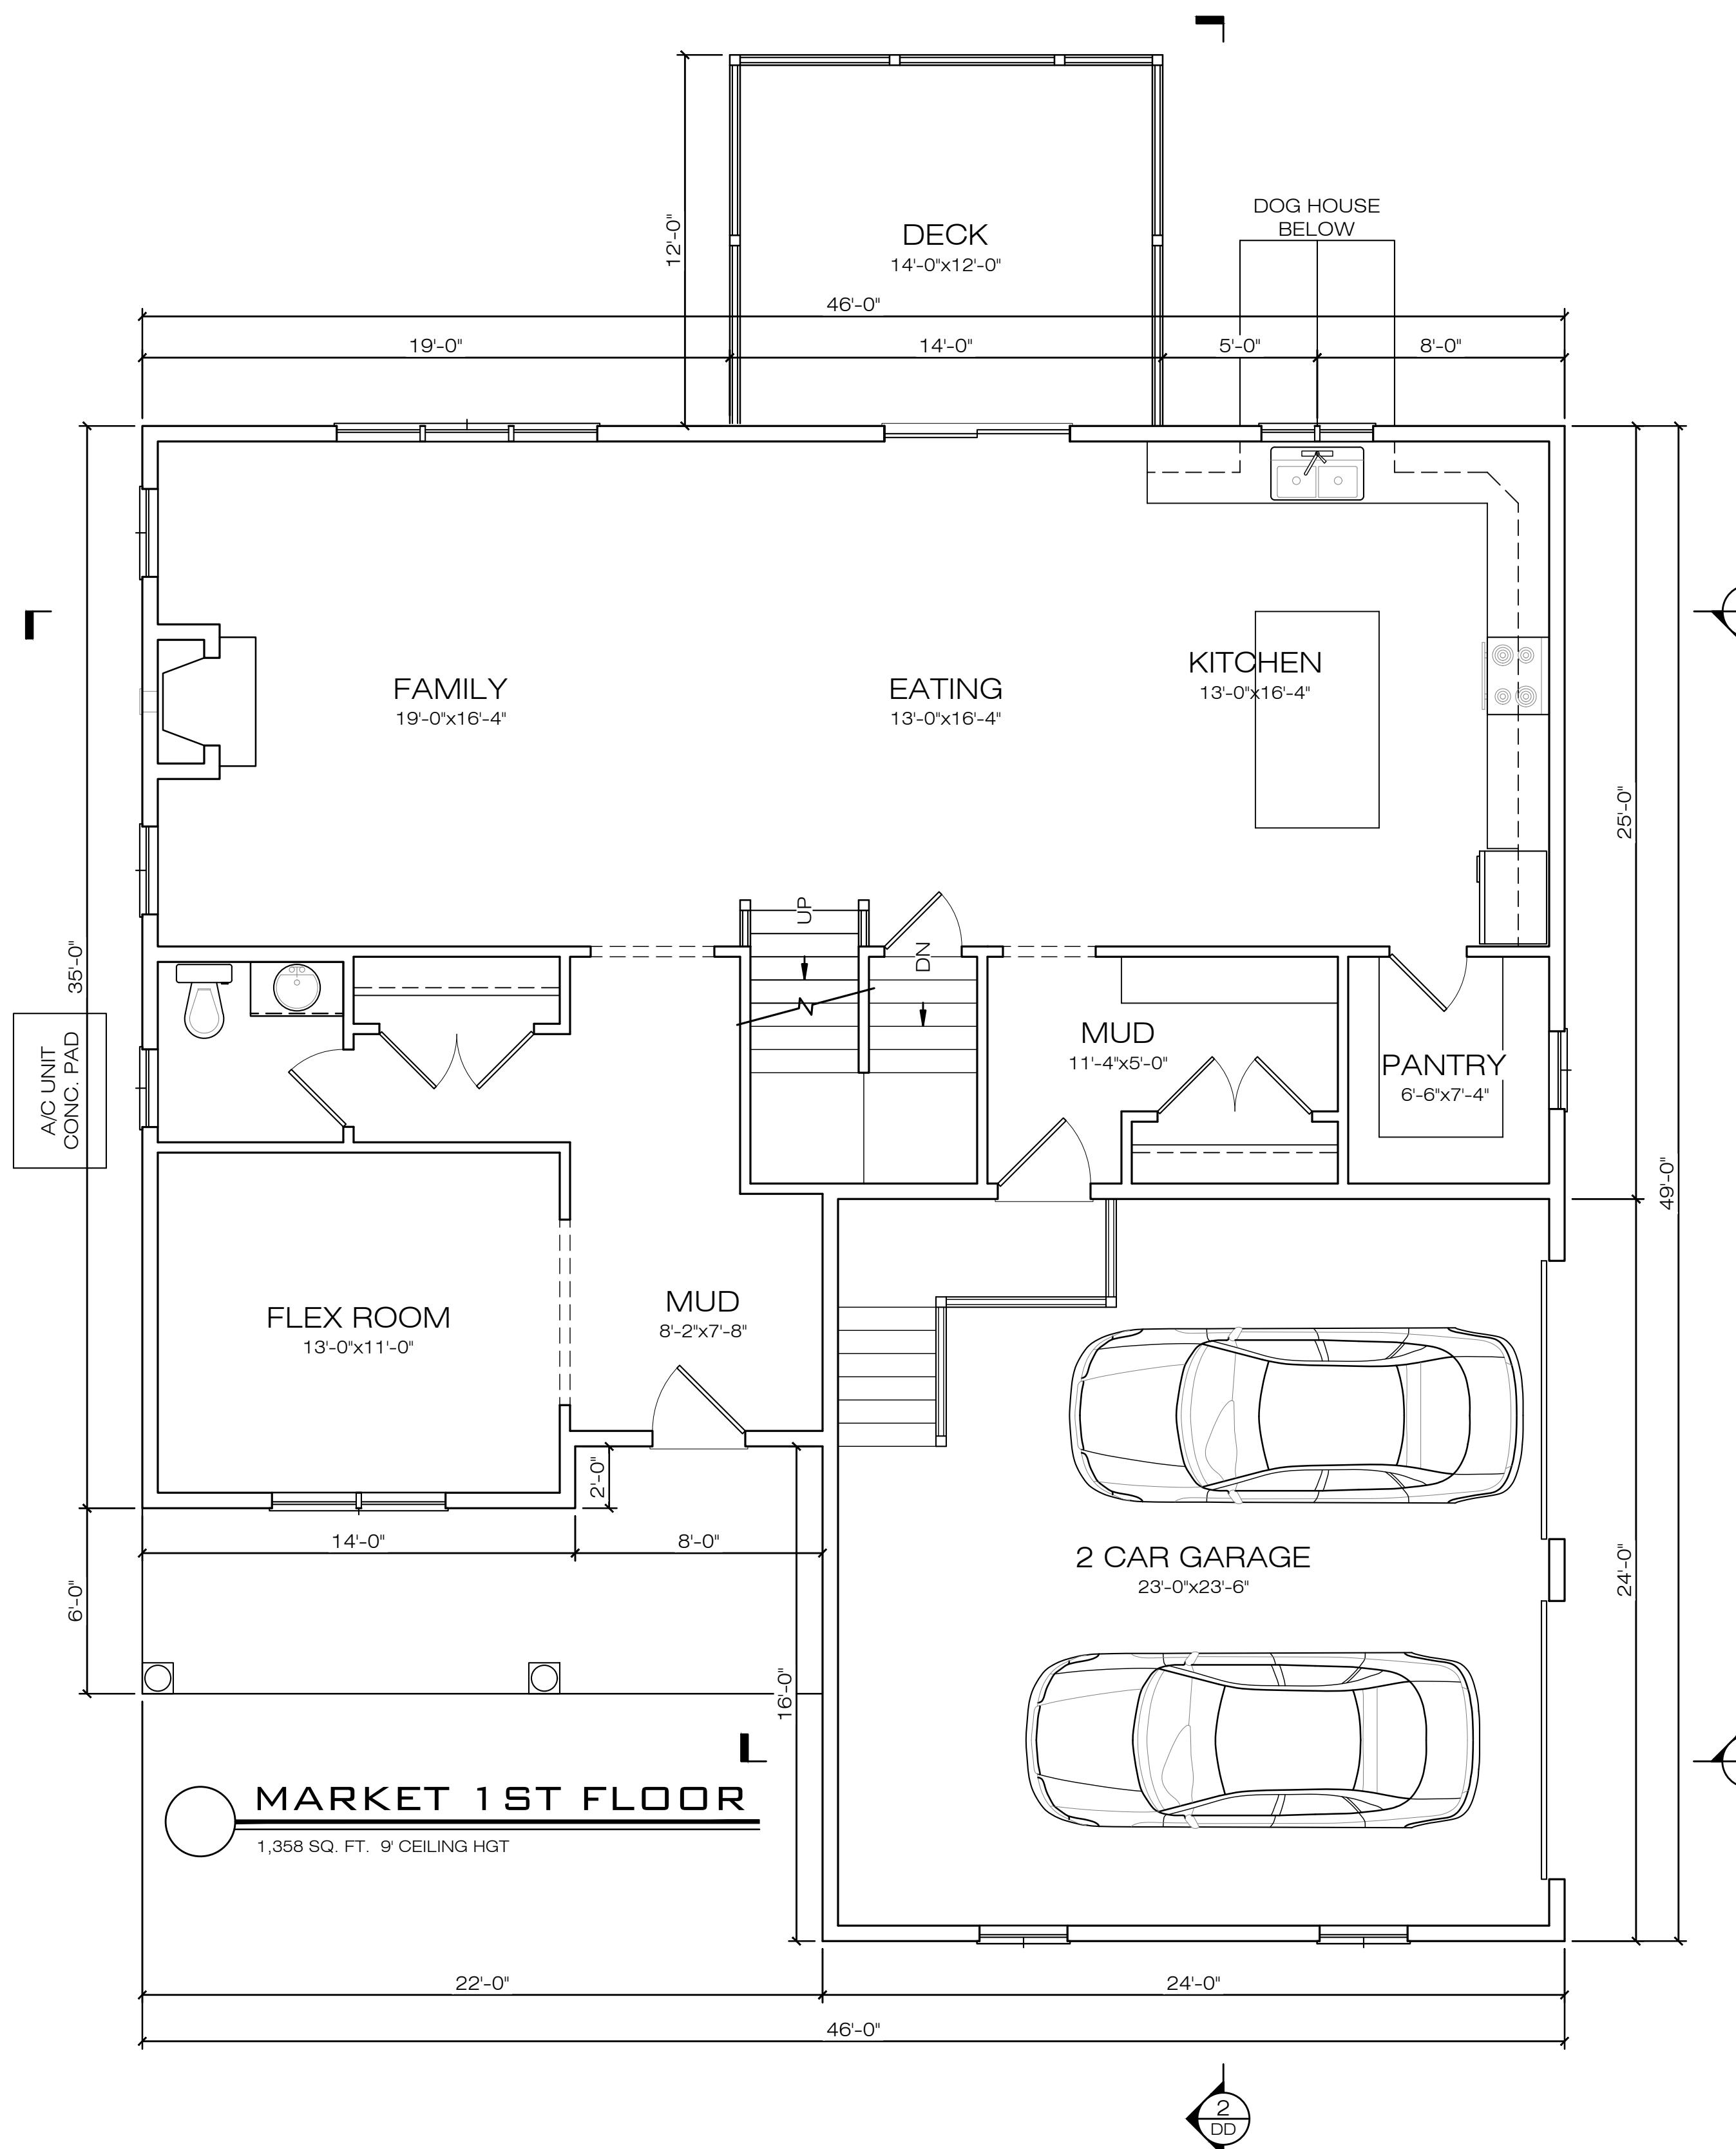

MARKET SIDE ENTRY
LOT 45
DOVER, MA
LDS CONSULTING GROUP

CME
ARCHITECTS, INC.
6 WILKINS DRIVE: SUITE 210
PLAINVILLE, MA 02762 508-809-3509

Scale: 1/4" = 1'-0"
Date: 11-15-2023
Drawn By: C.GREEN
Checked By: E.FULLAM
Job Number: 21274
Drawing: D11

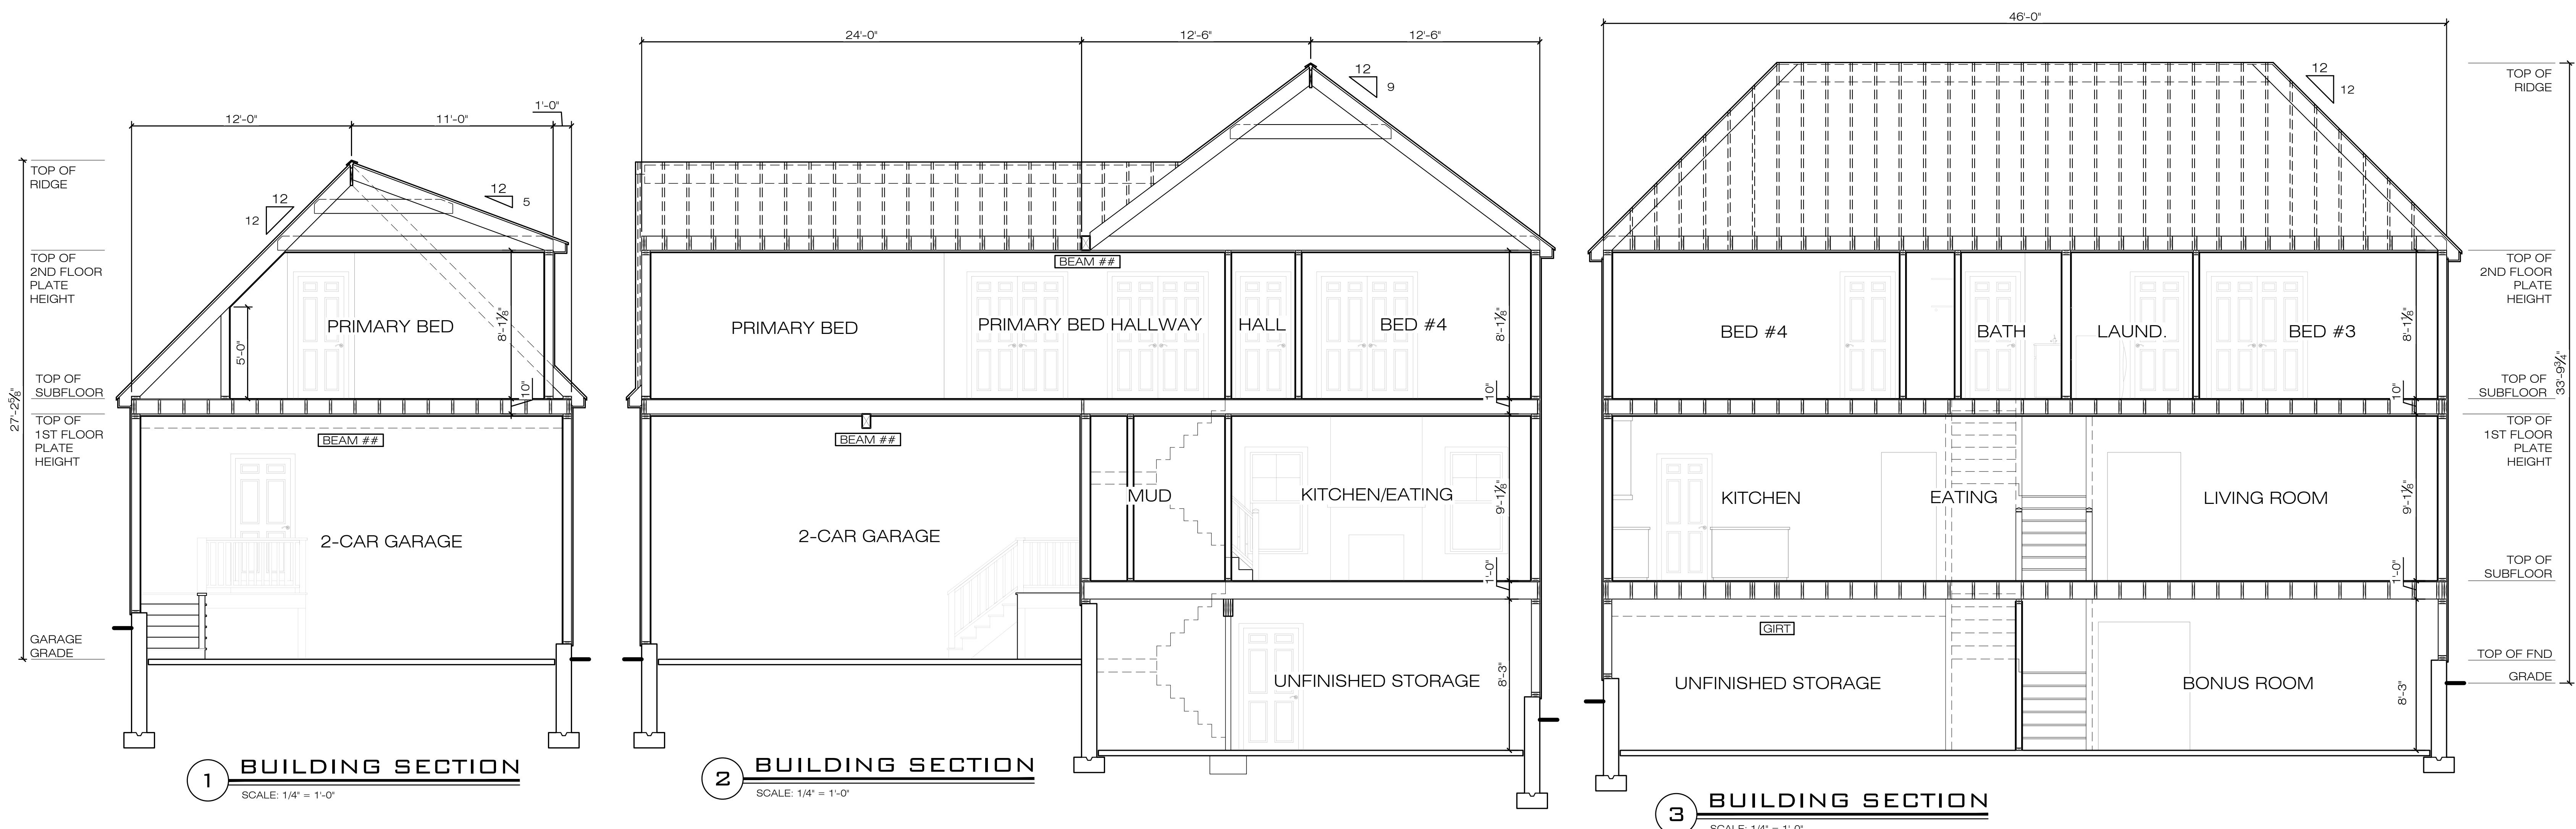

MARKET SIDE ENTRY

LOT 45

DOVER, MA

LDS CONSULTING GROUP

The logo for CME Architects, Inc. features the letters 'CME' in a bold, sans-serif font. The 'C' is black, the 'M' is white, and the 'E' is a light gray. Below the letters, the words 'ARCHITECTS, INC.' are written in a bold, black, sans-serif font.

Scale:	1/4" = 1'-0"
Date:	11-15-2023
Drawn By:	C.GREEN
Checked By:	E.FULLAM
Job Number:	21274
Drawing:	D12