
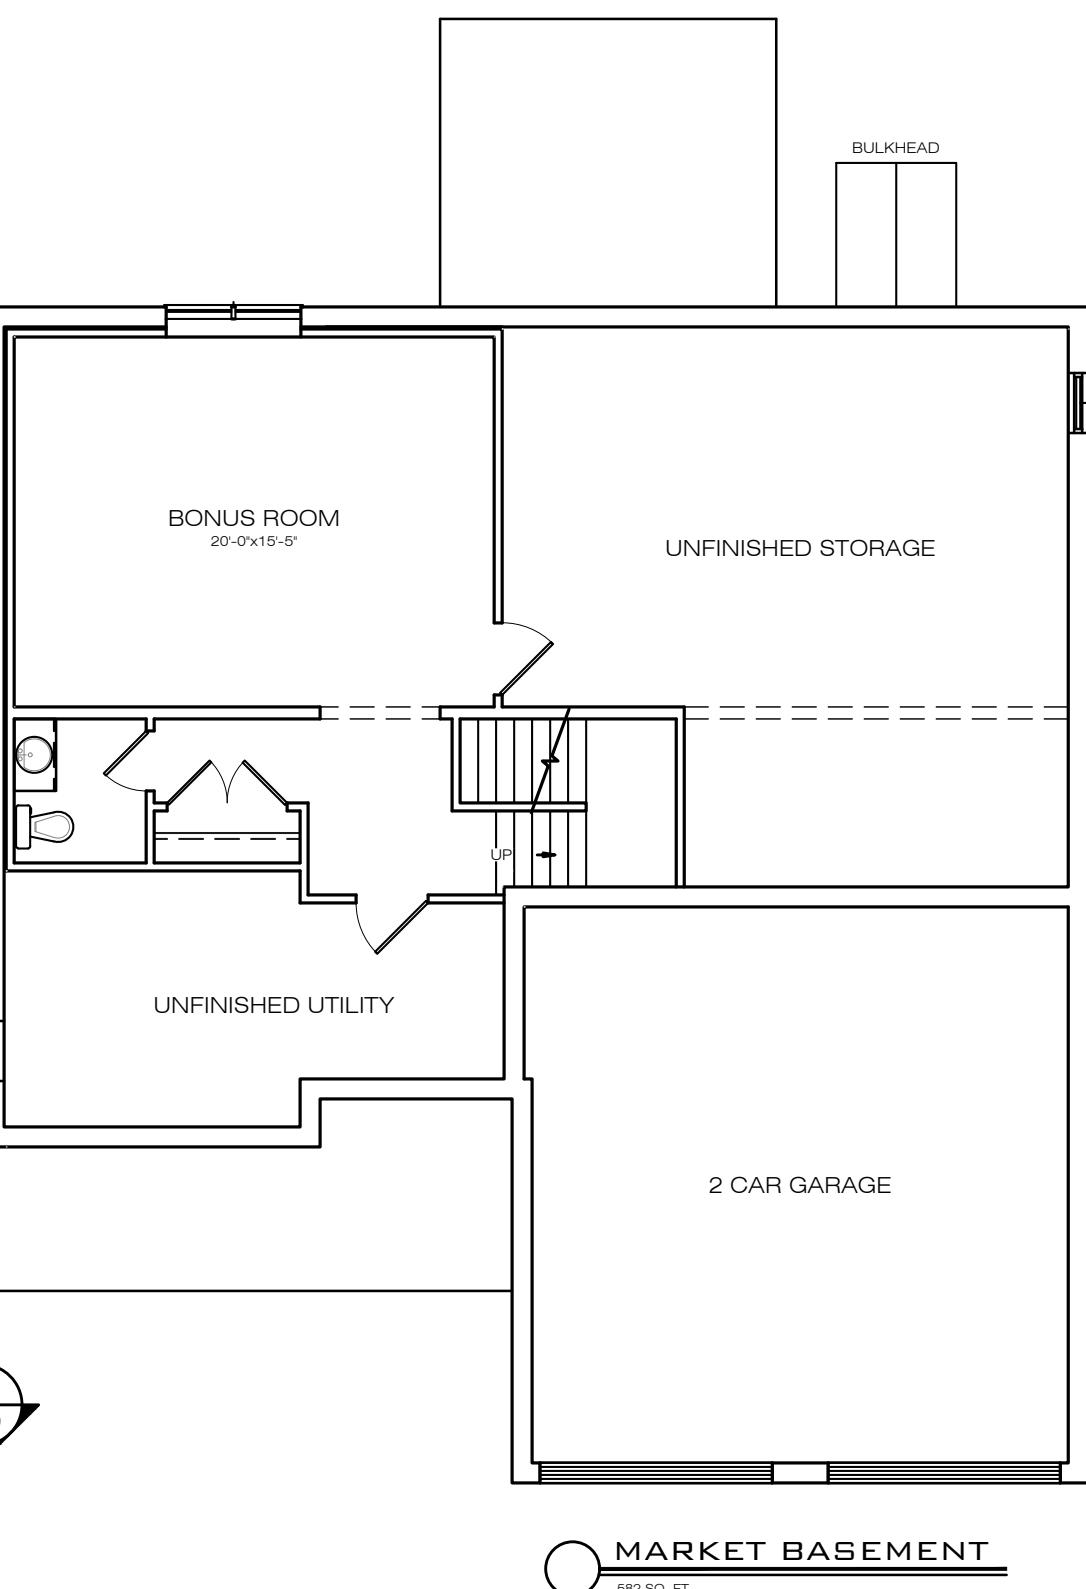
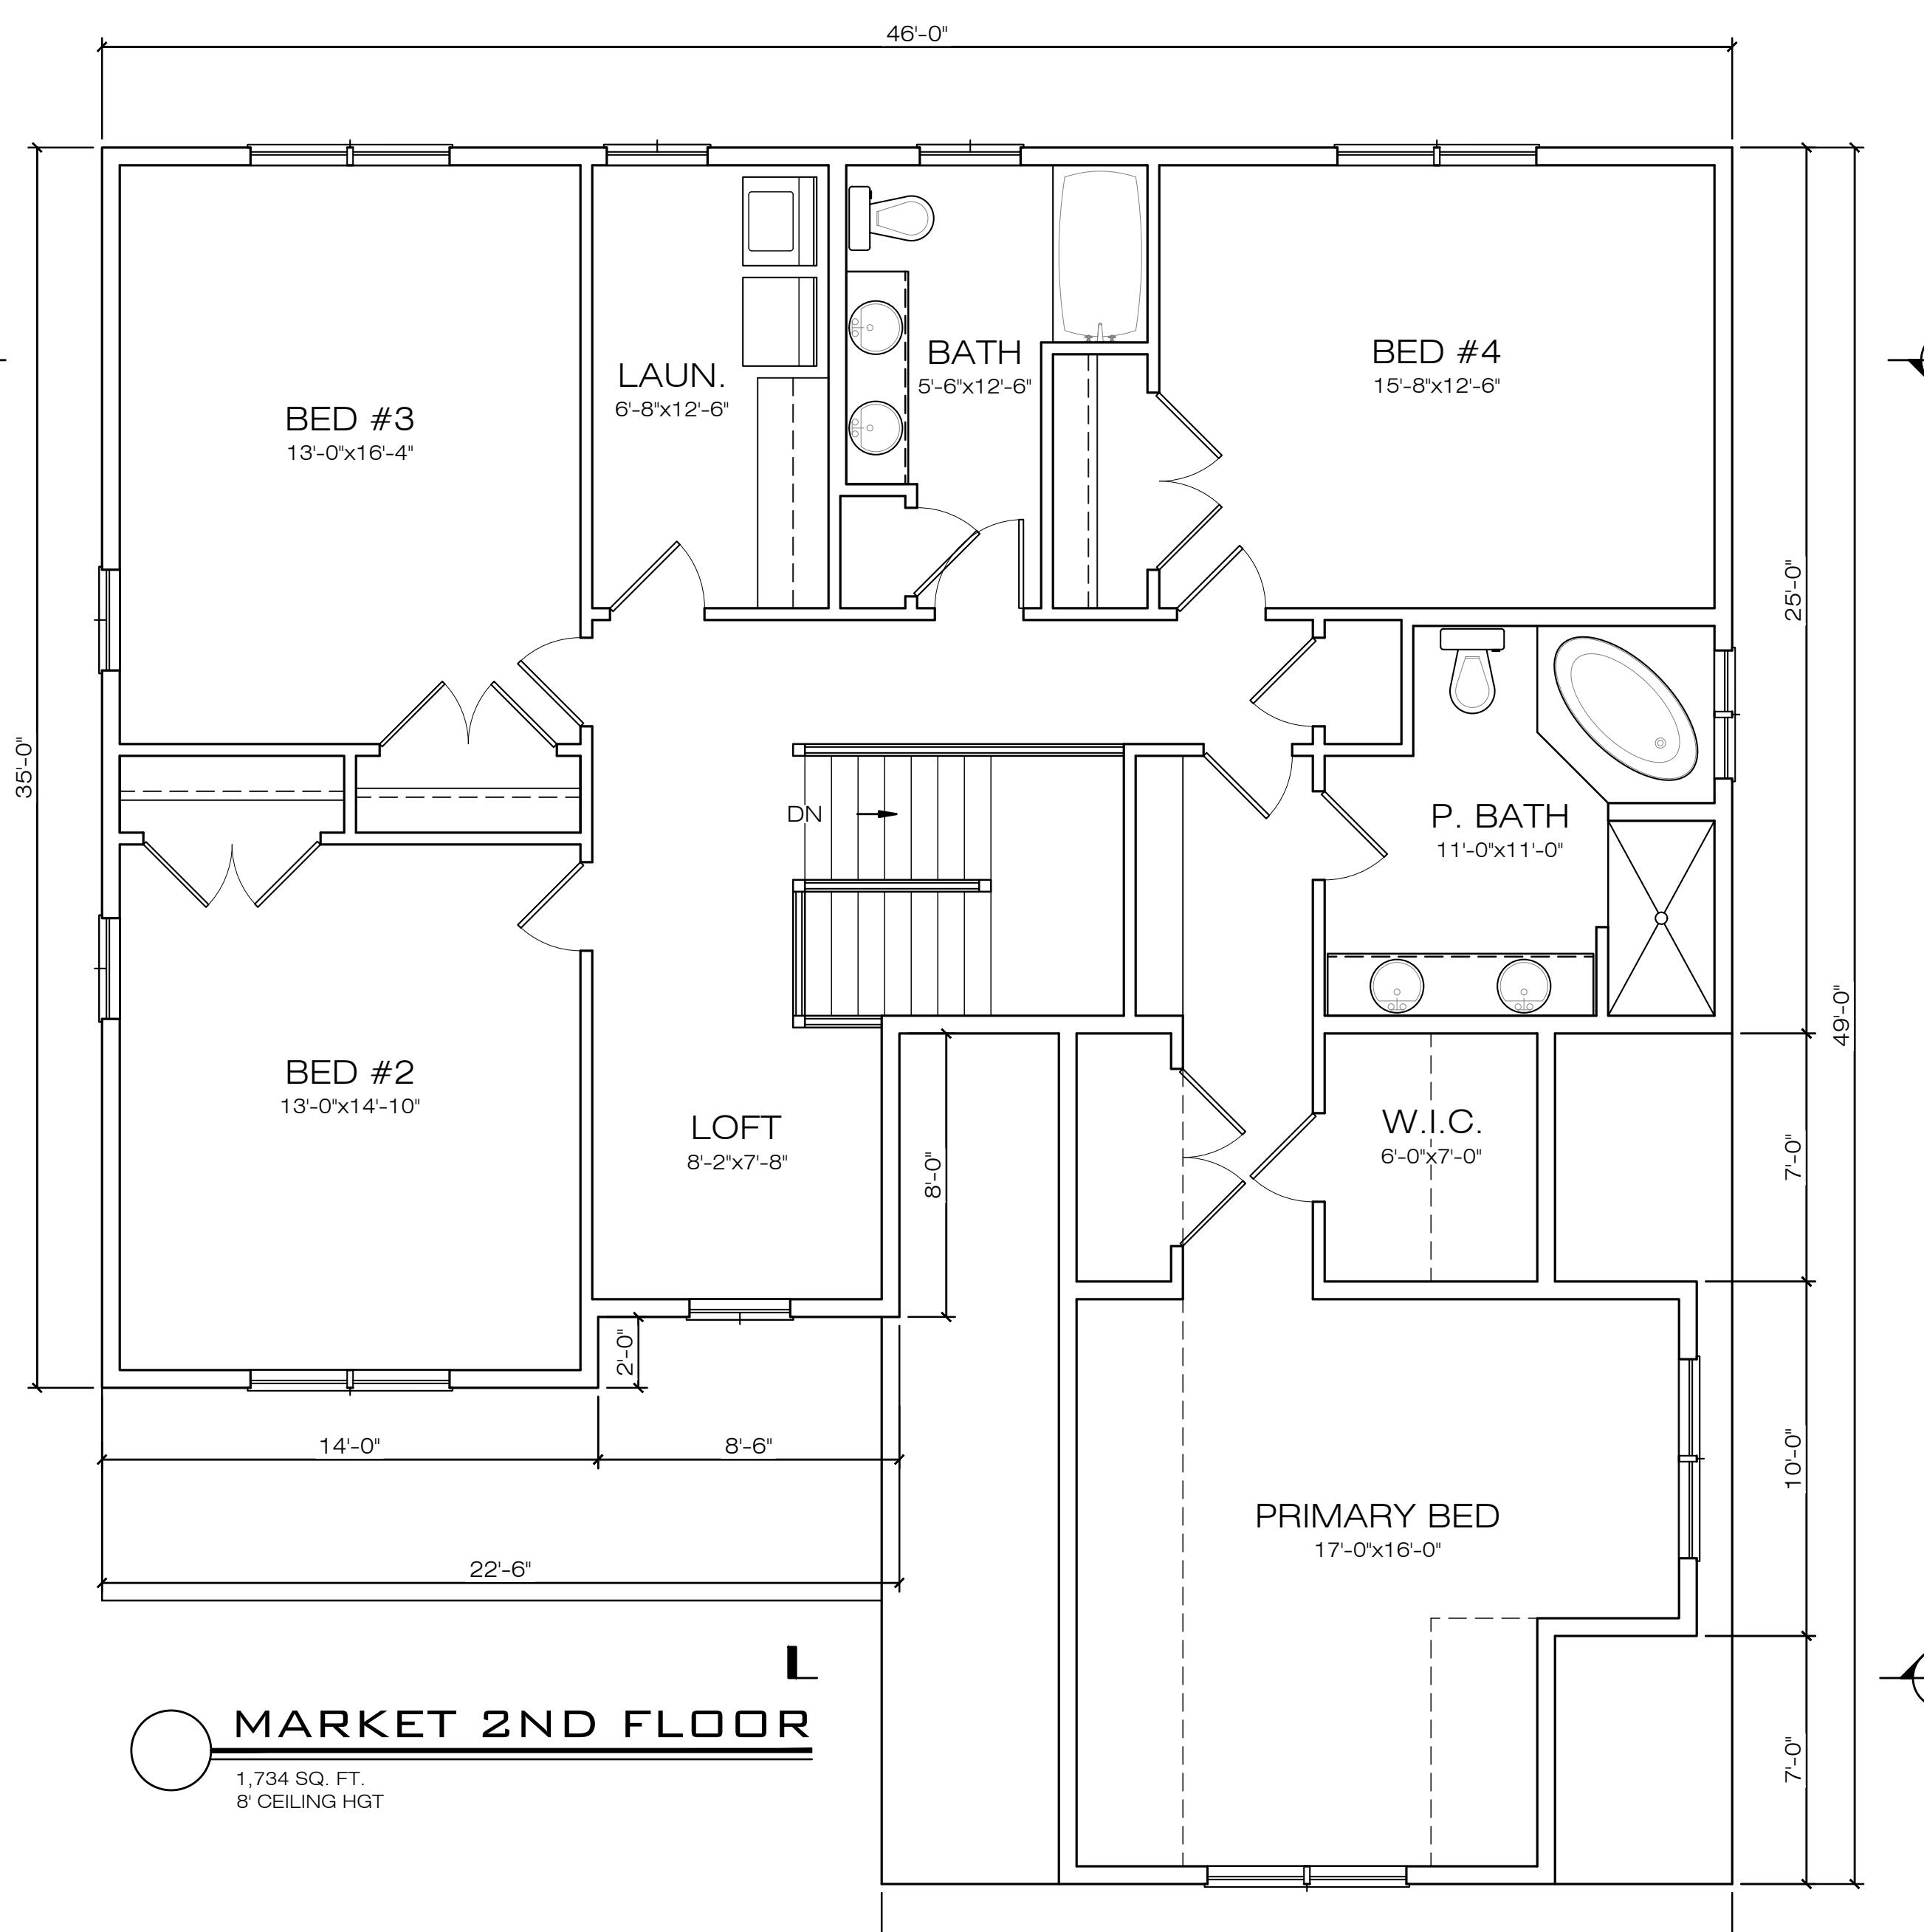


**MARKET FRONT ENTRY**  
**LOT 1**  
**DOVER, MA**  
**LDS CONSULTING GROUP**

Copyright © 2024 by CME Architects, INC. The architectural plans, drawings, designs, specifications and other arrangements on this sheet are and shall remain the property of CME Architects, INC. No part thereof shall be copied, disclosed to others or used in connection with any work or project, other than the specified project for which they have been prepared and developed, without the express knowledge and written consent of CME Architects, INC.

**CME**  
**ARCHITECTS, INC.**  
6 WILKINS DRIVE: SUITE 210  
PLAINVILLE, MA 02762 508-809-3509


Scale: 1/4" = 1'-0"  
Date: 01-08-2024  
Drawn By: C.GREEN  
Checked By: E.FULLAM  
Job Number: 21274  
Drawing: DD1  
2023-11-30 DOVER VERSION 3.DWG 1/8/2024 9:39 AM

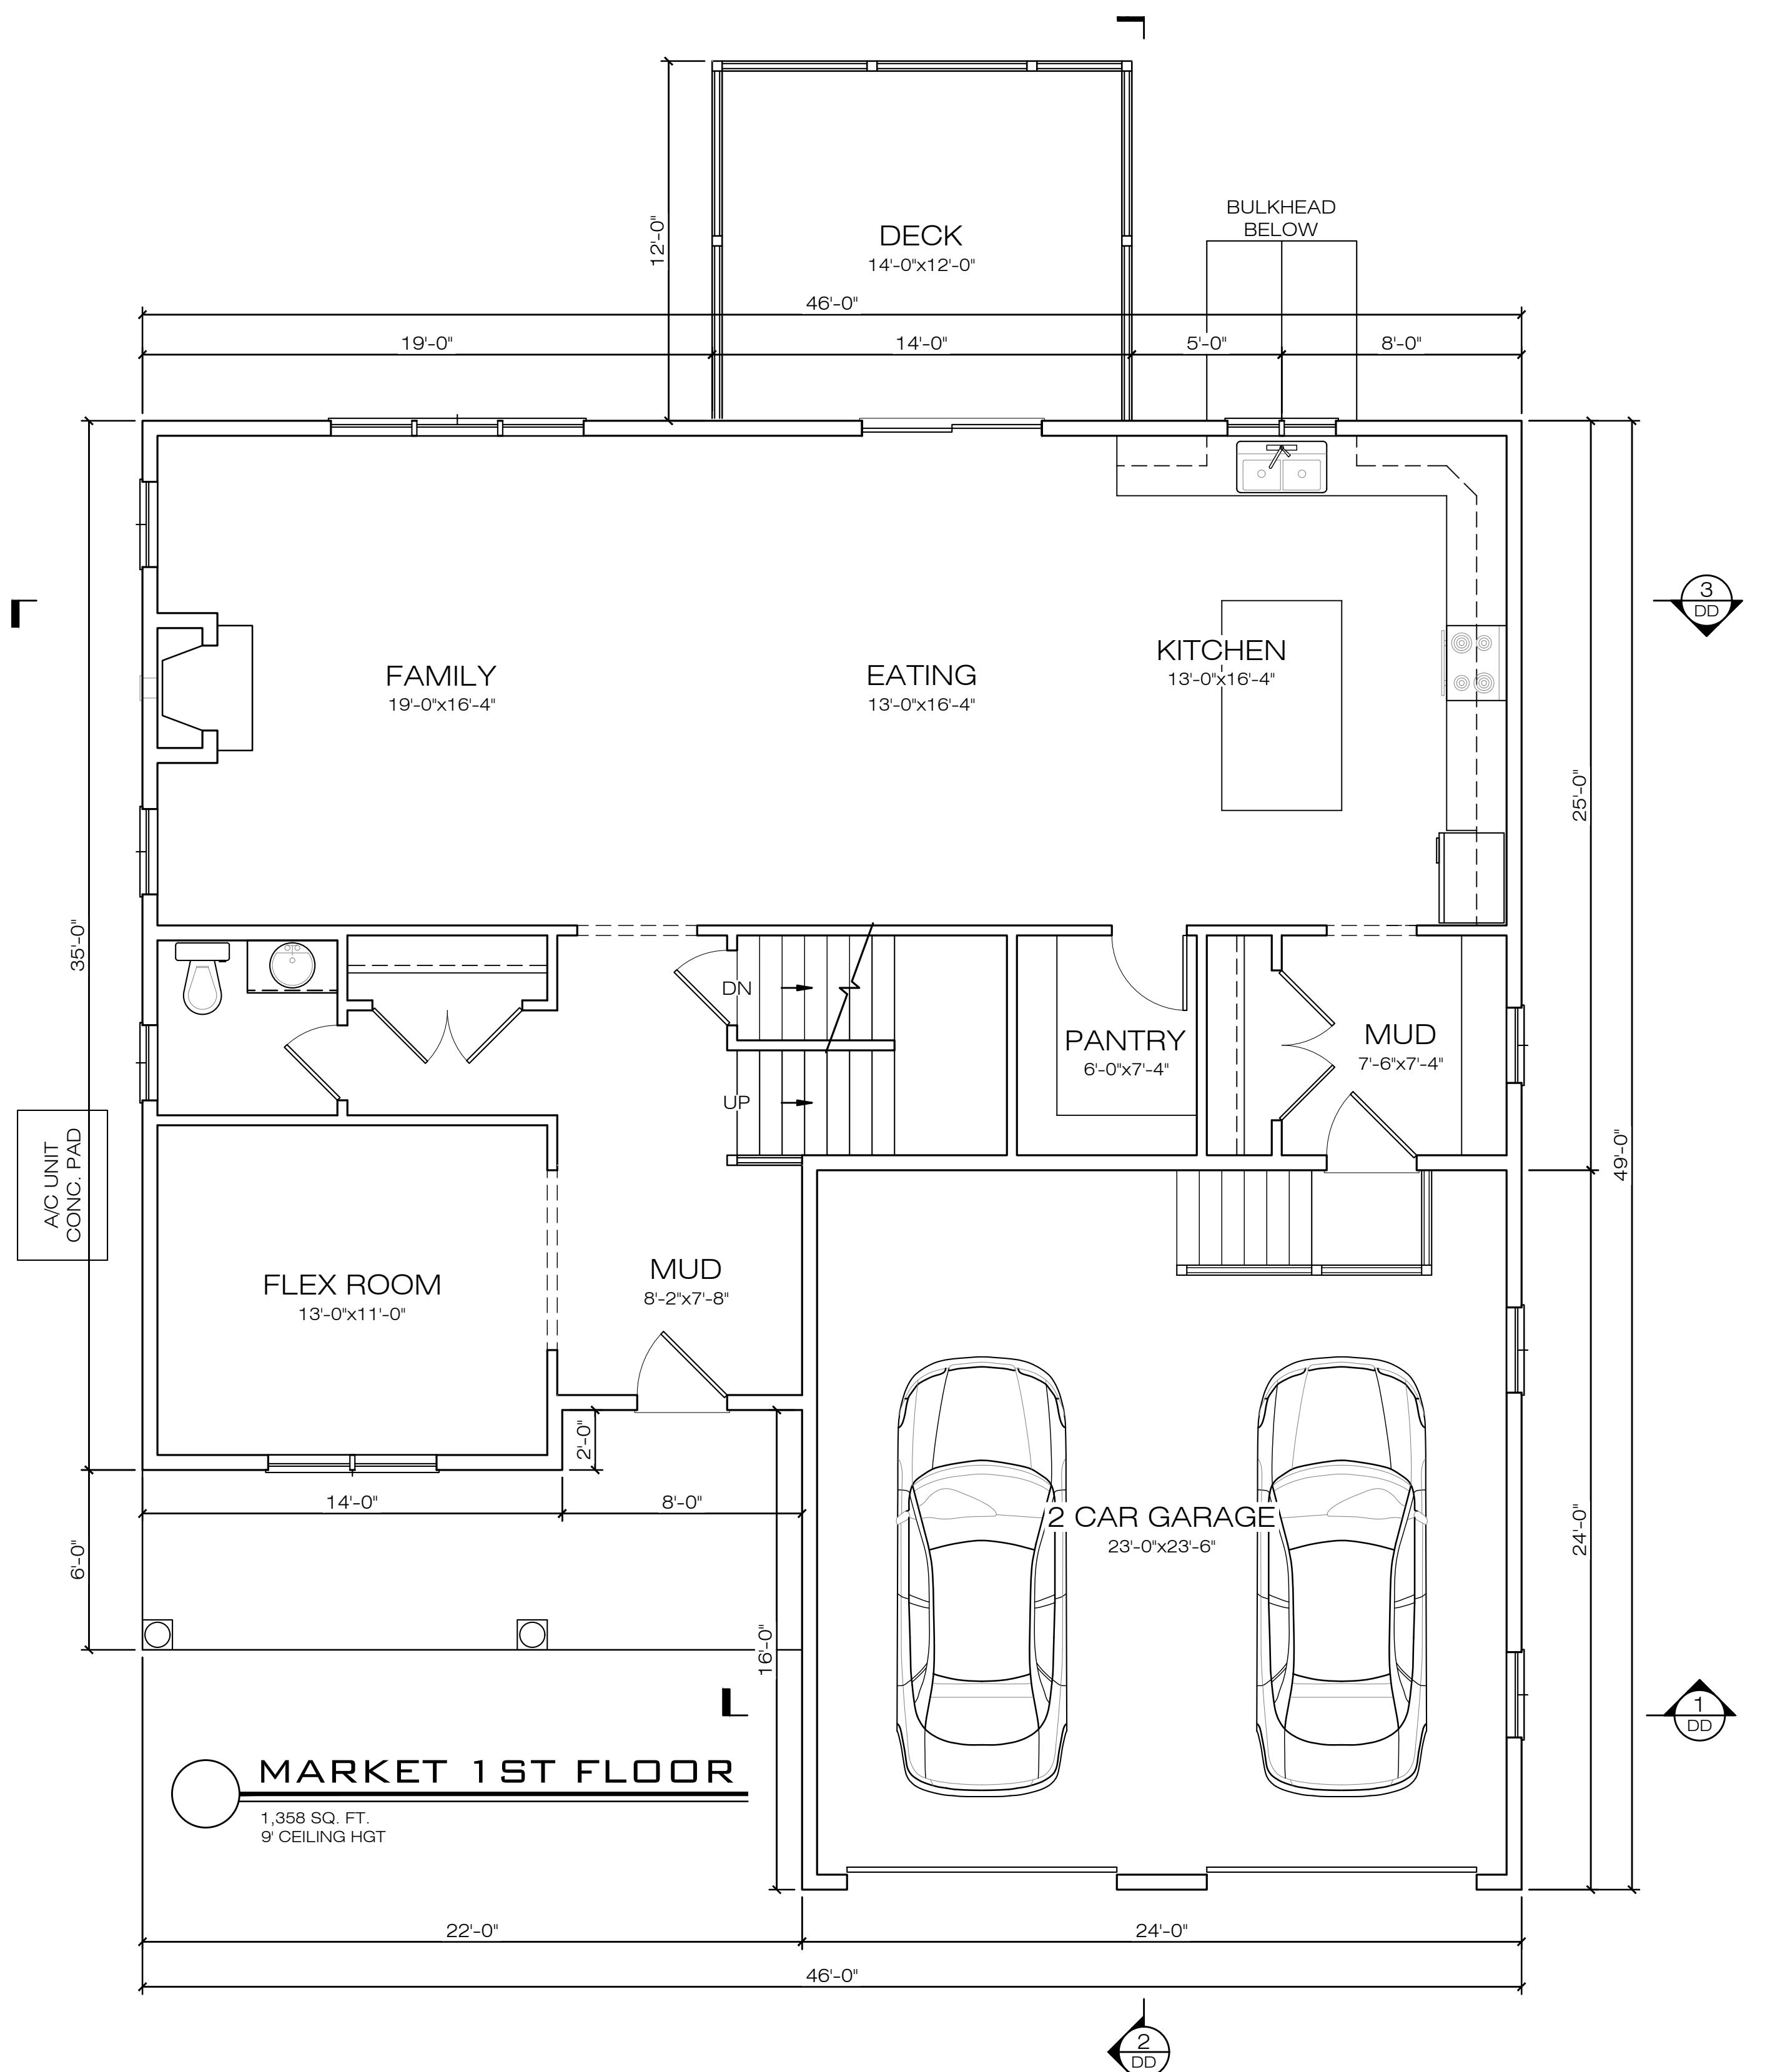

**MARKET FRONT ENTRY**  
**LOT 1**  
DOVER, MA  
LDS CONSULTING GROUP

**CME**  
ARCHITECTS, INC.  
6 WILKINS DRIVE: SUITE 210  
PLAINVILLE, MA 02762 508-809-3509

Scale: 1/4" = 1'-0"  
Date: 01-08-2024  
Drawn By: C.GREEN  
Checked By: E.FULLAM  
Job Number: 21274  
Drawing: DD2

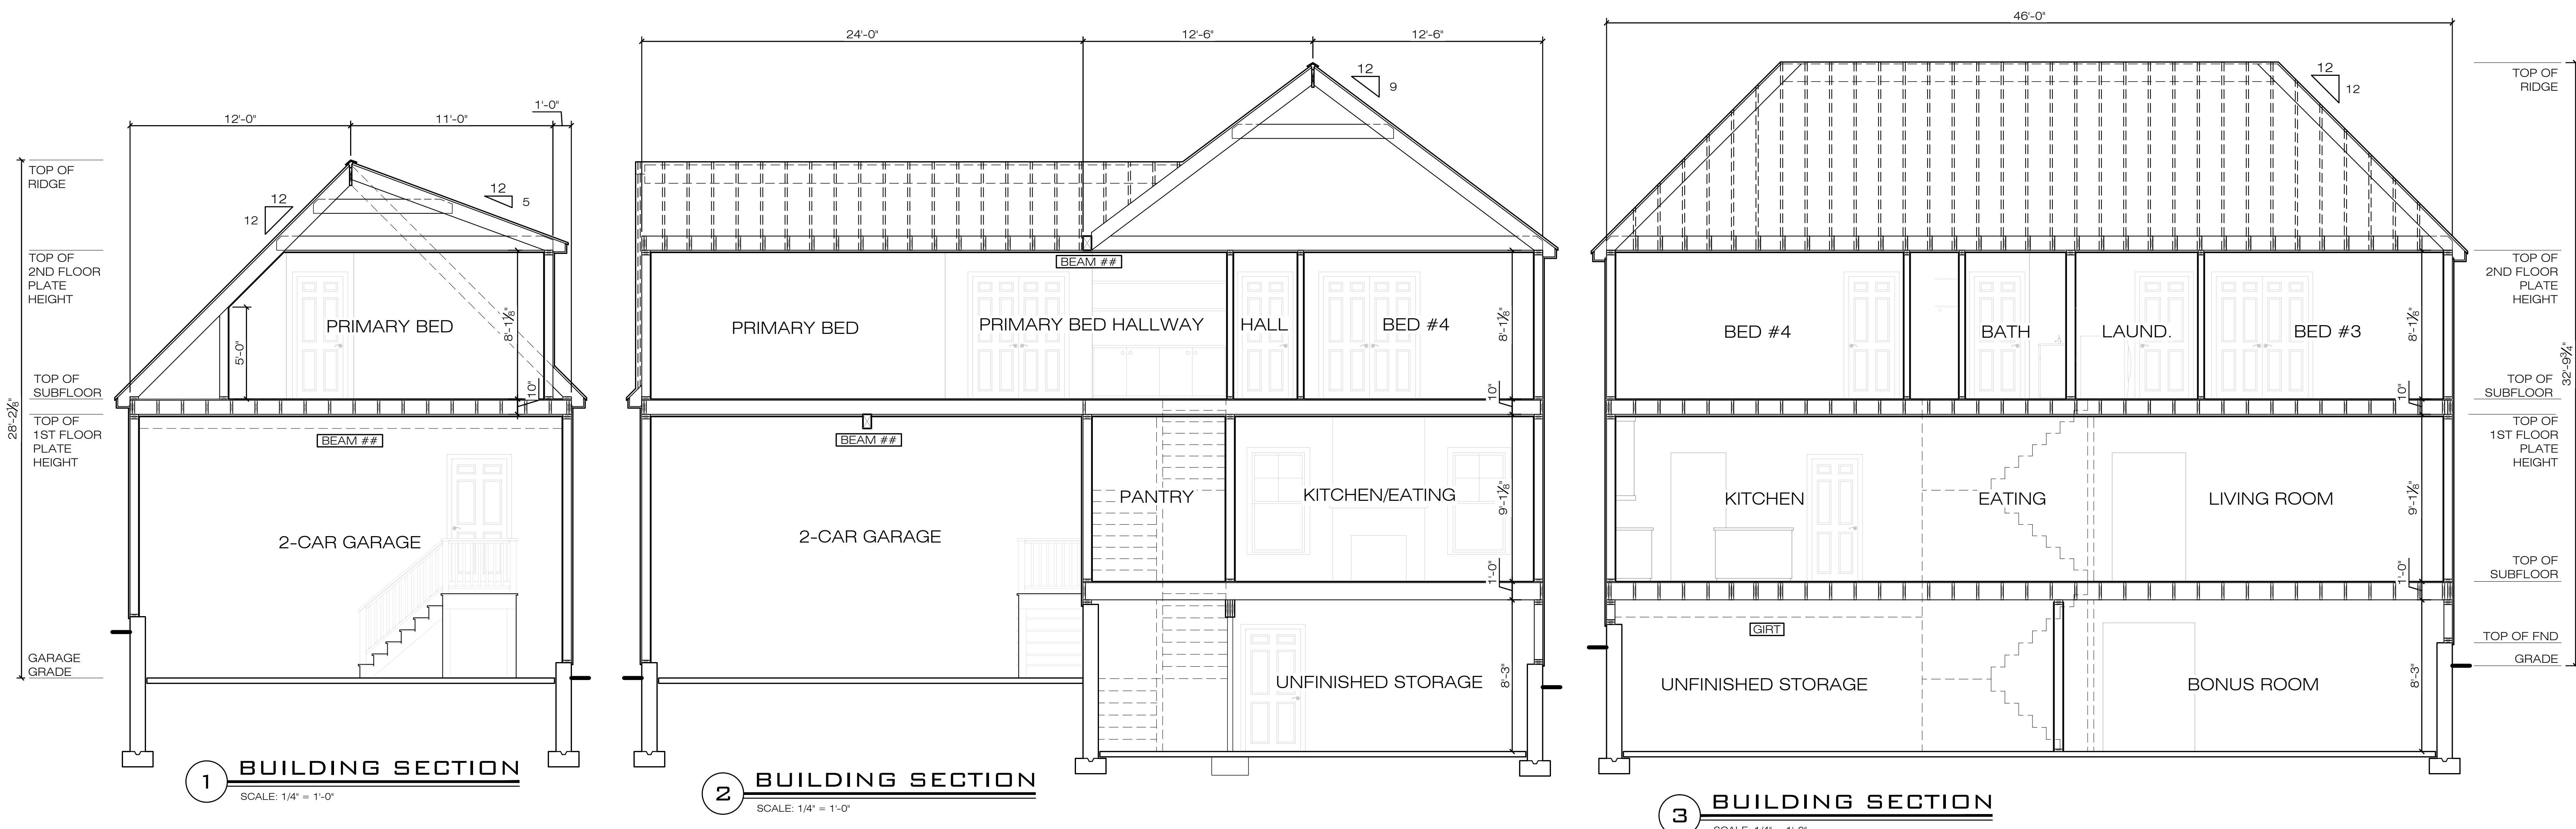

# MARKET FRONT ENTRY




## LOT 1

### DOVER, MA

#### LDS CONSULTING GROUP

The logo for CME Architects, Inc. consists of the letters 'CME' in a bold, sans-serif font. The 'C' is black, the 'M' is white, and the 'E' is a light gray. Below the letters, the words 'ARCHITECTS, INC.' are written in a bold, black, sans-serif font.

cale:	1/4" = 1'-0"
ate:	01-08-2024
rawn By:	C.GREEN
checked By:	E.FULLAM
ob Number:	21274
rawing:	
<b>DD3</b>	

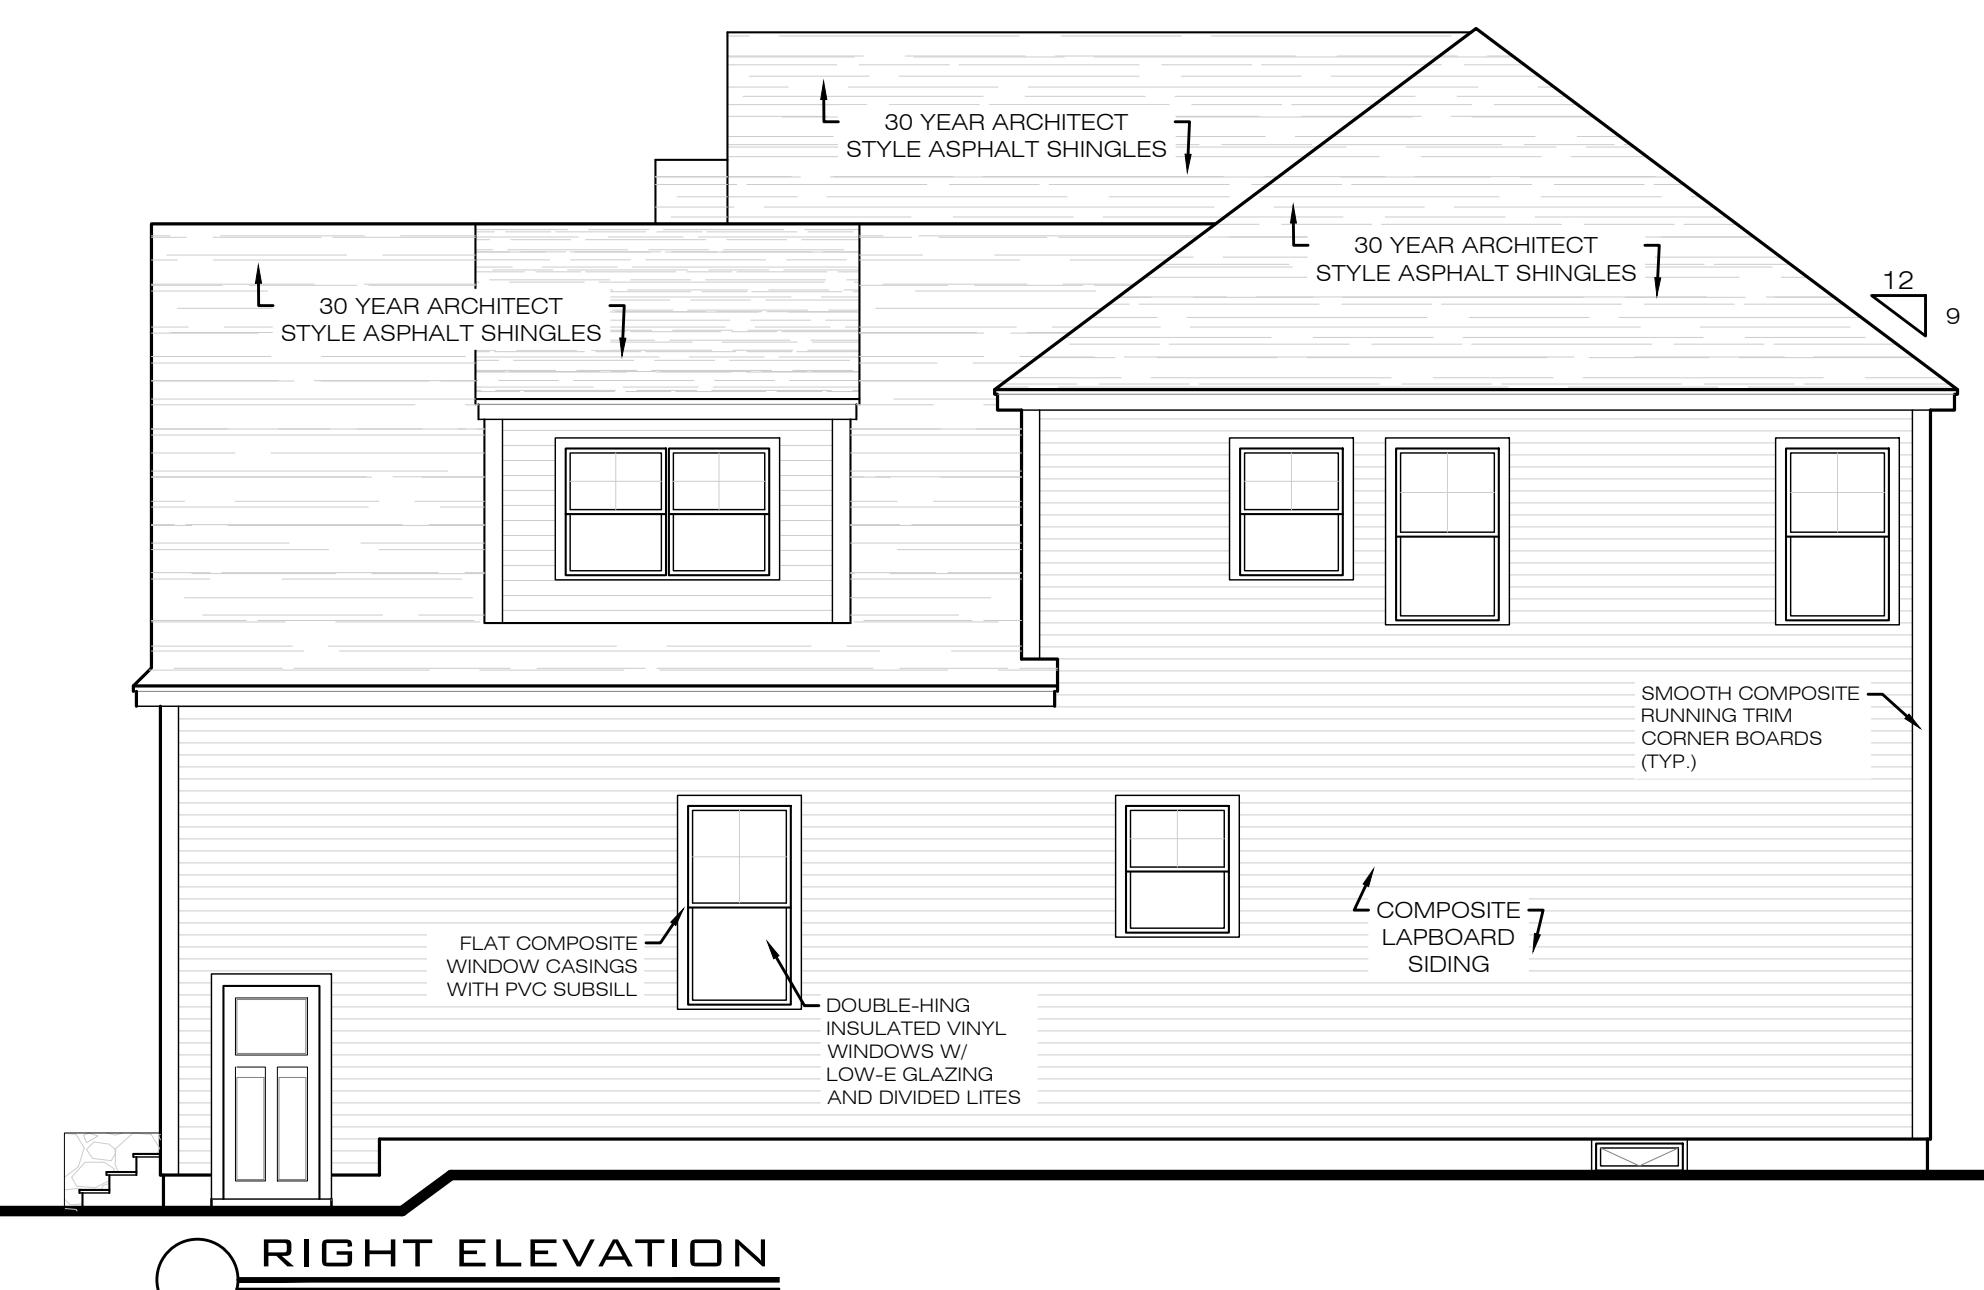
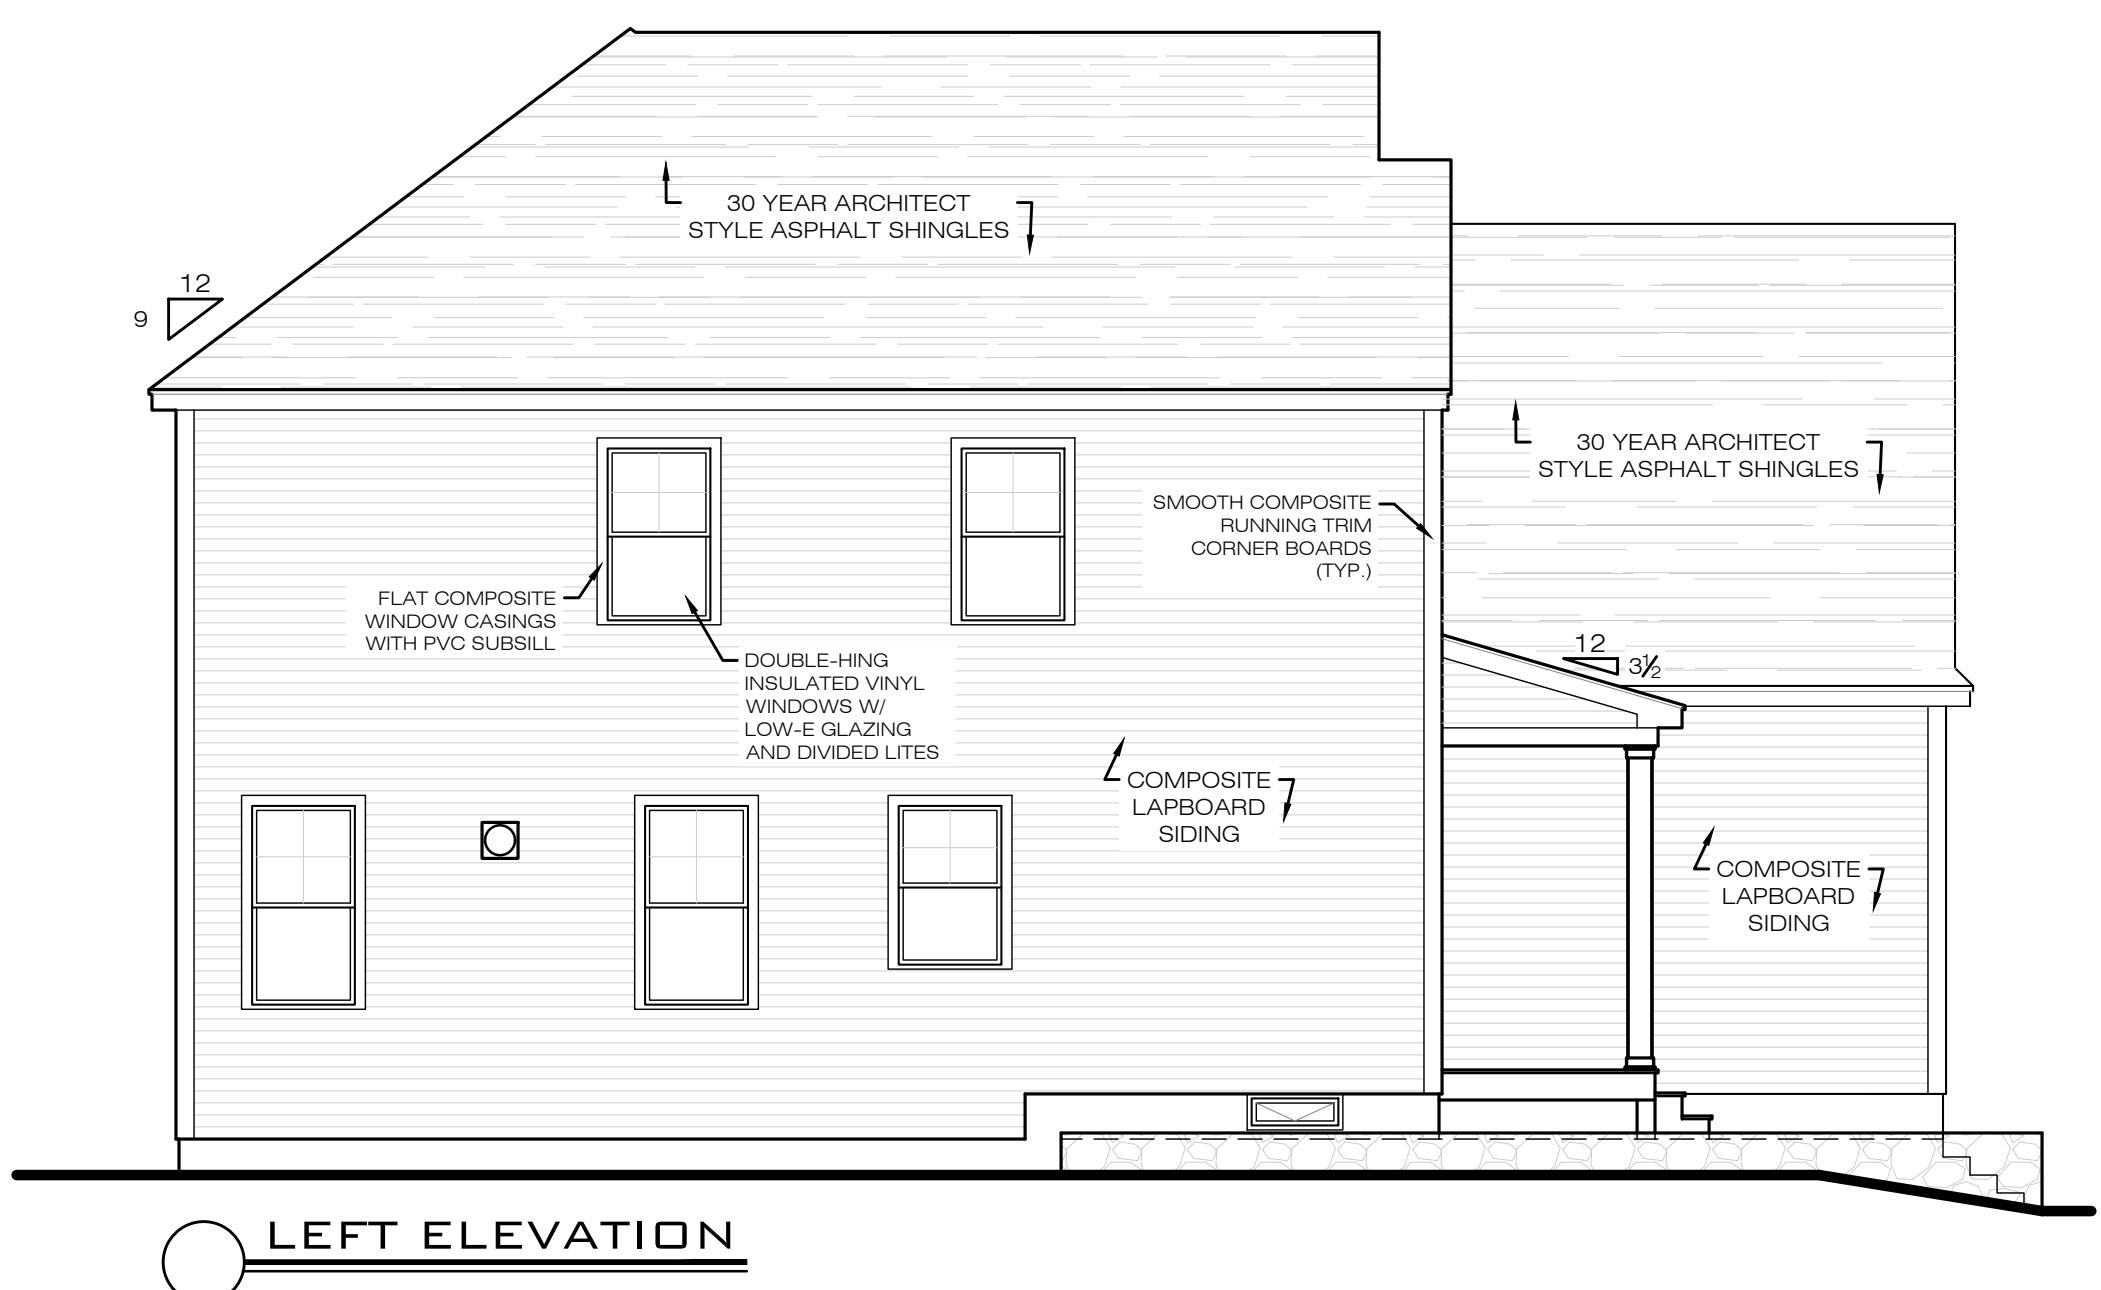
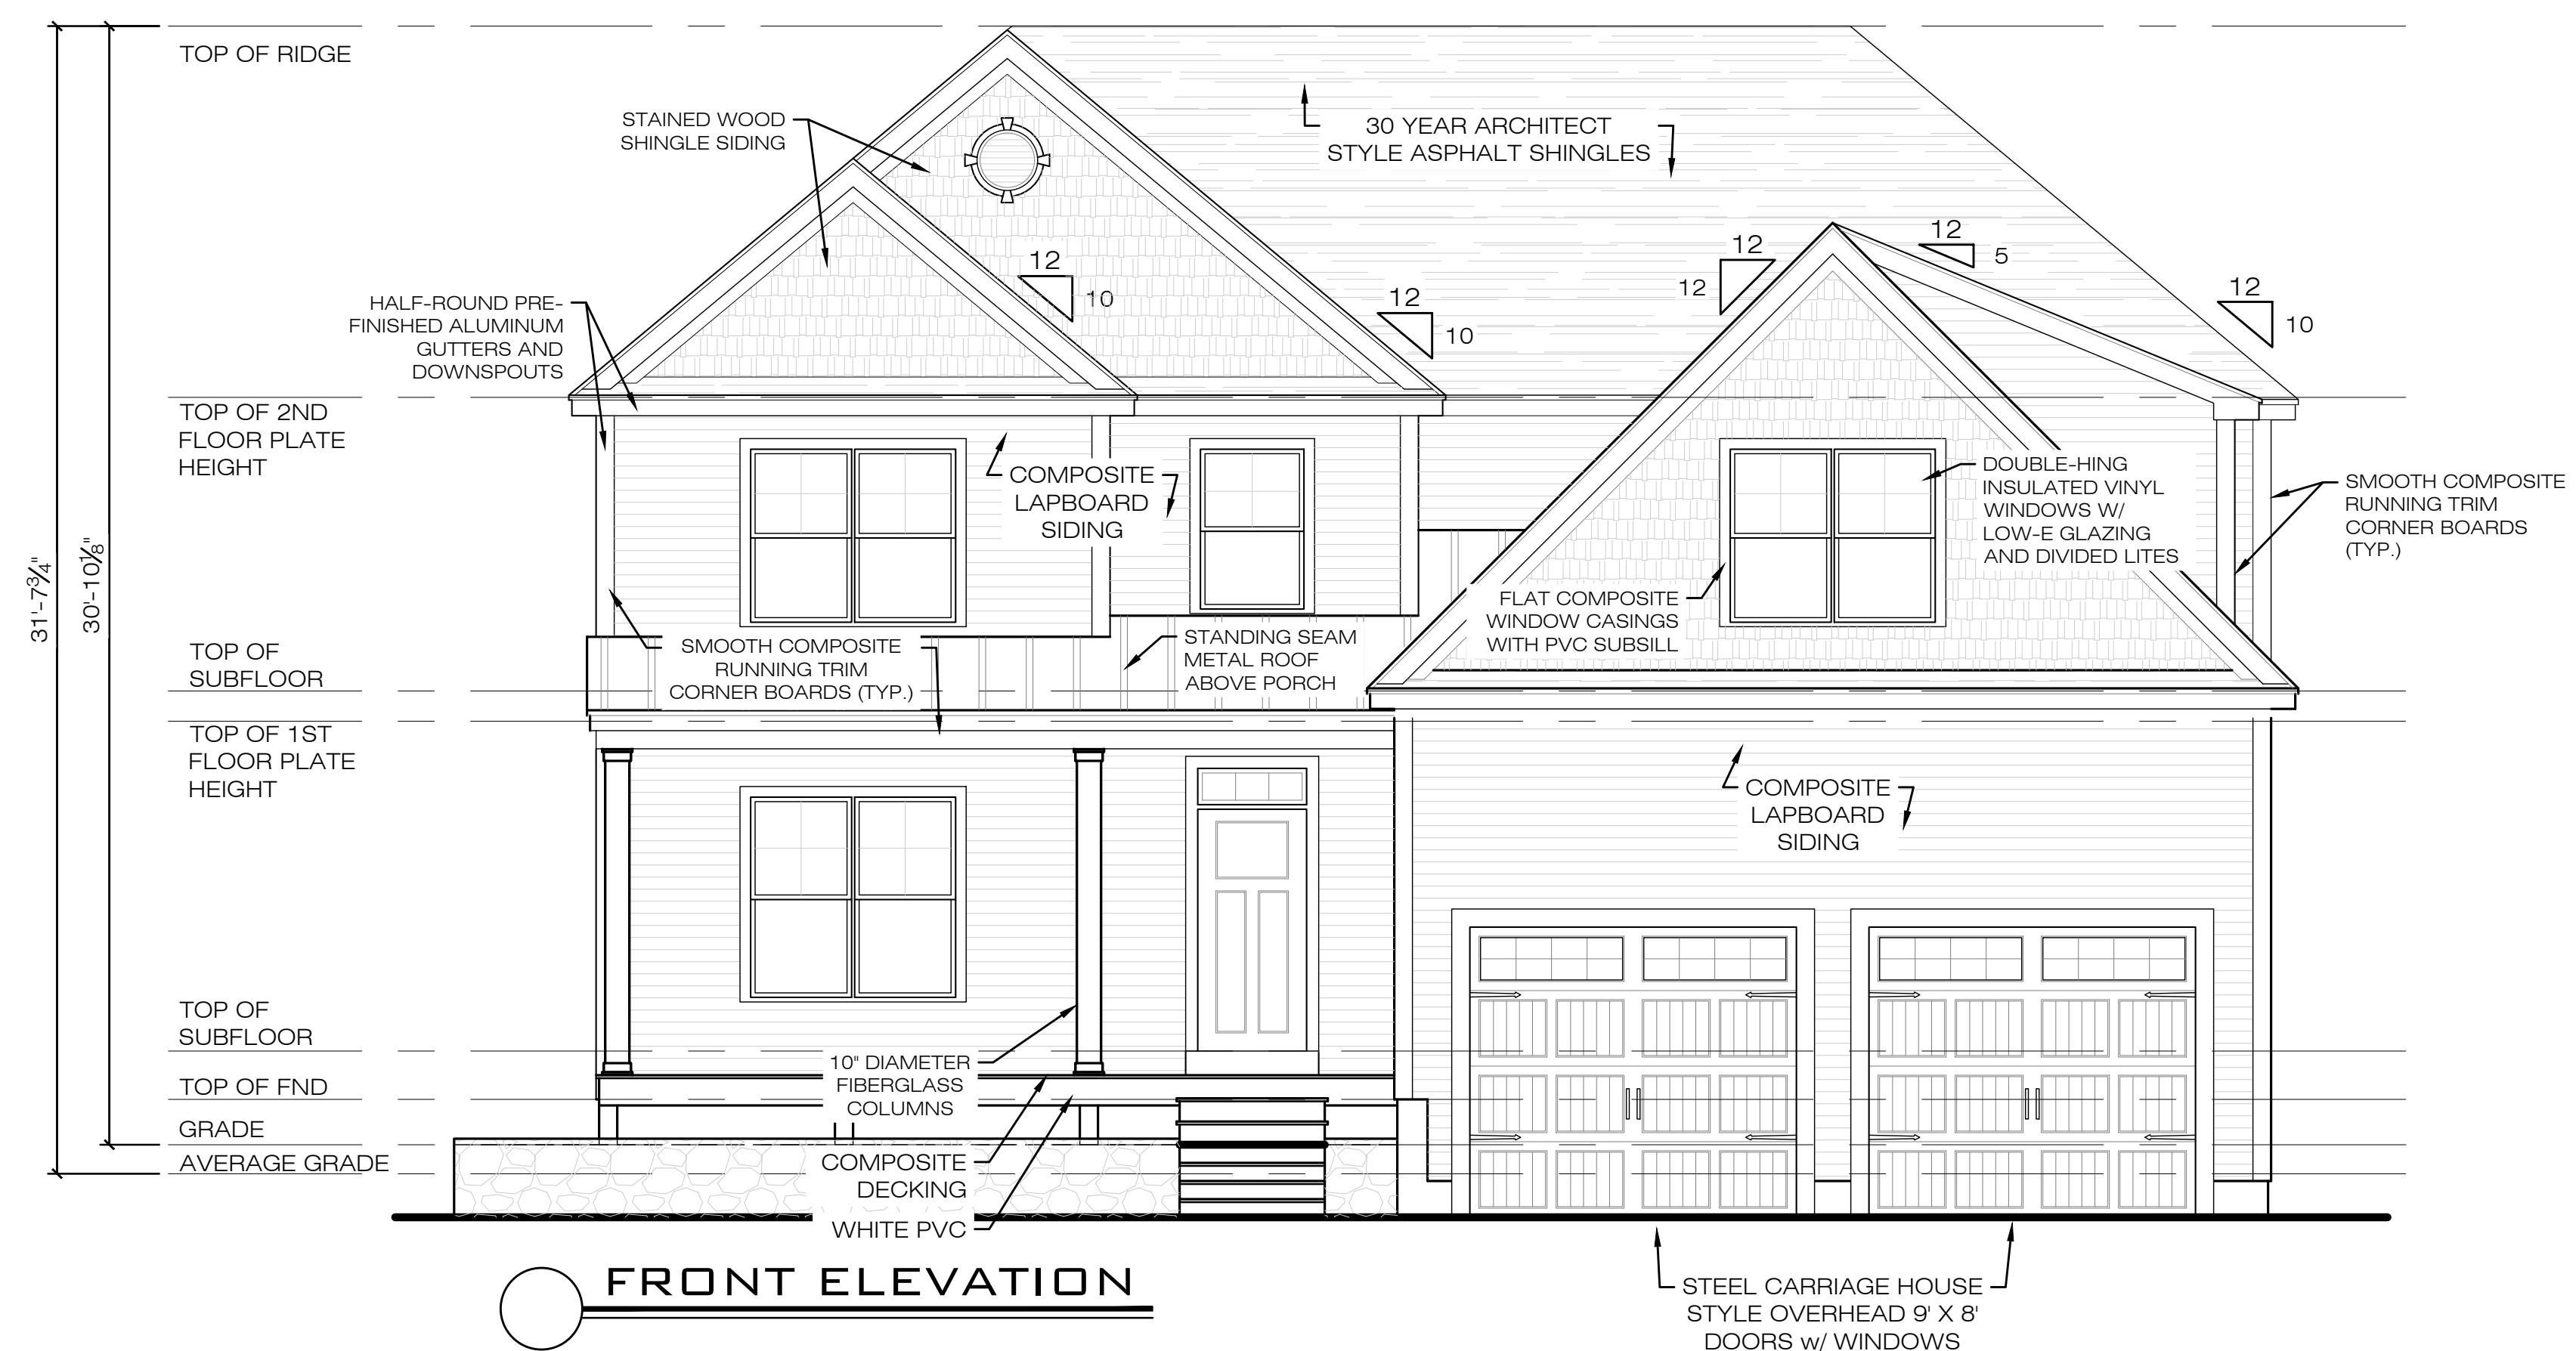


**AFFORABLE FRONT ENTRY  
LOT 2A  
DOVER, MA  
LDS CONSULTING GROUP**

Copyright © 2024 by CME Architects, INC. The architectural plans, drawings, designs, specifications and other arrangements on this sheet are and shall remain the property of CME Architects, INC. No part thereof shall be copied, disclosed to others or used in connection with any work or project, other than the specified project for which they have been prepared and developed, without the express knowledge and written consent of CME Architects, INC.

**CME**  
ARCHITECTS, INC.  
6 WILKINS DRIVE: SUITE 210  
PLAINVILLE, MA 02762 508-809-3509


Scale: 1/4" = 1'-0"  
Date: 01-08-2024  
Drawn By: C.GREEN  
Checked By: E.FULLAM  
Job Number: 21274  
Drawing: DD4  
2023-11-30 DOVER VERSION 3.DWG 1/8/2024 9:39 AM

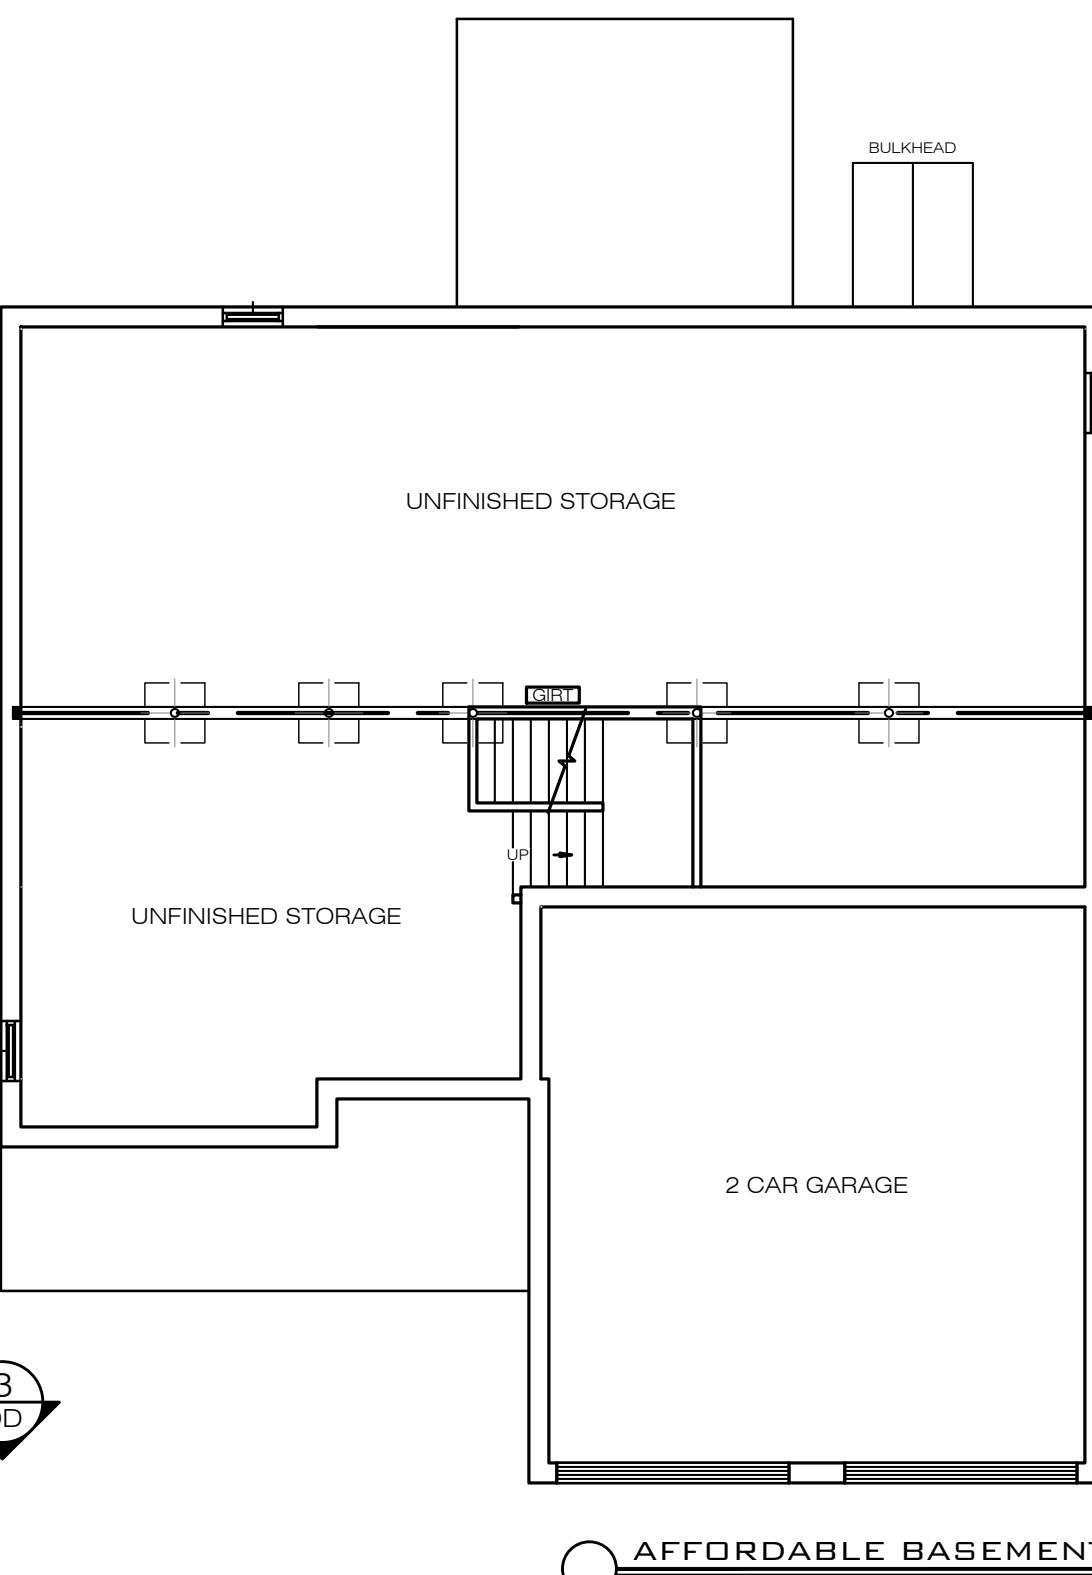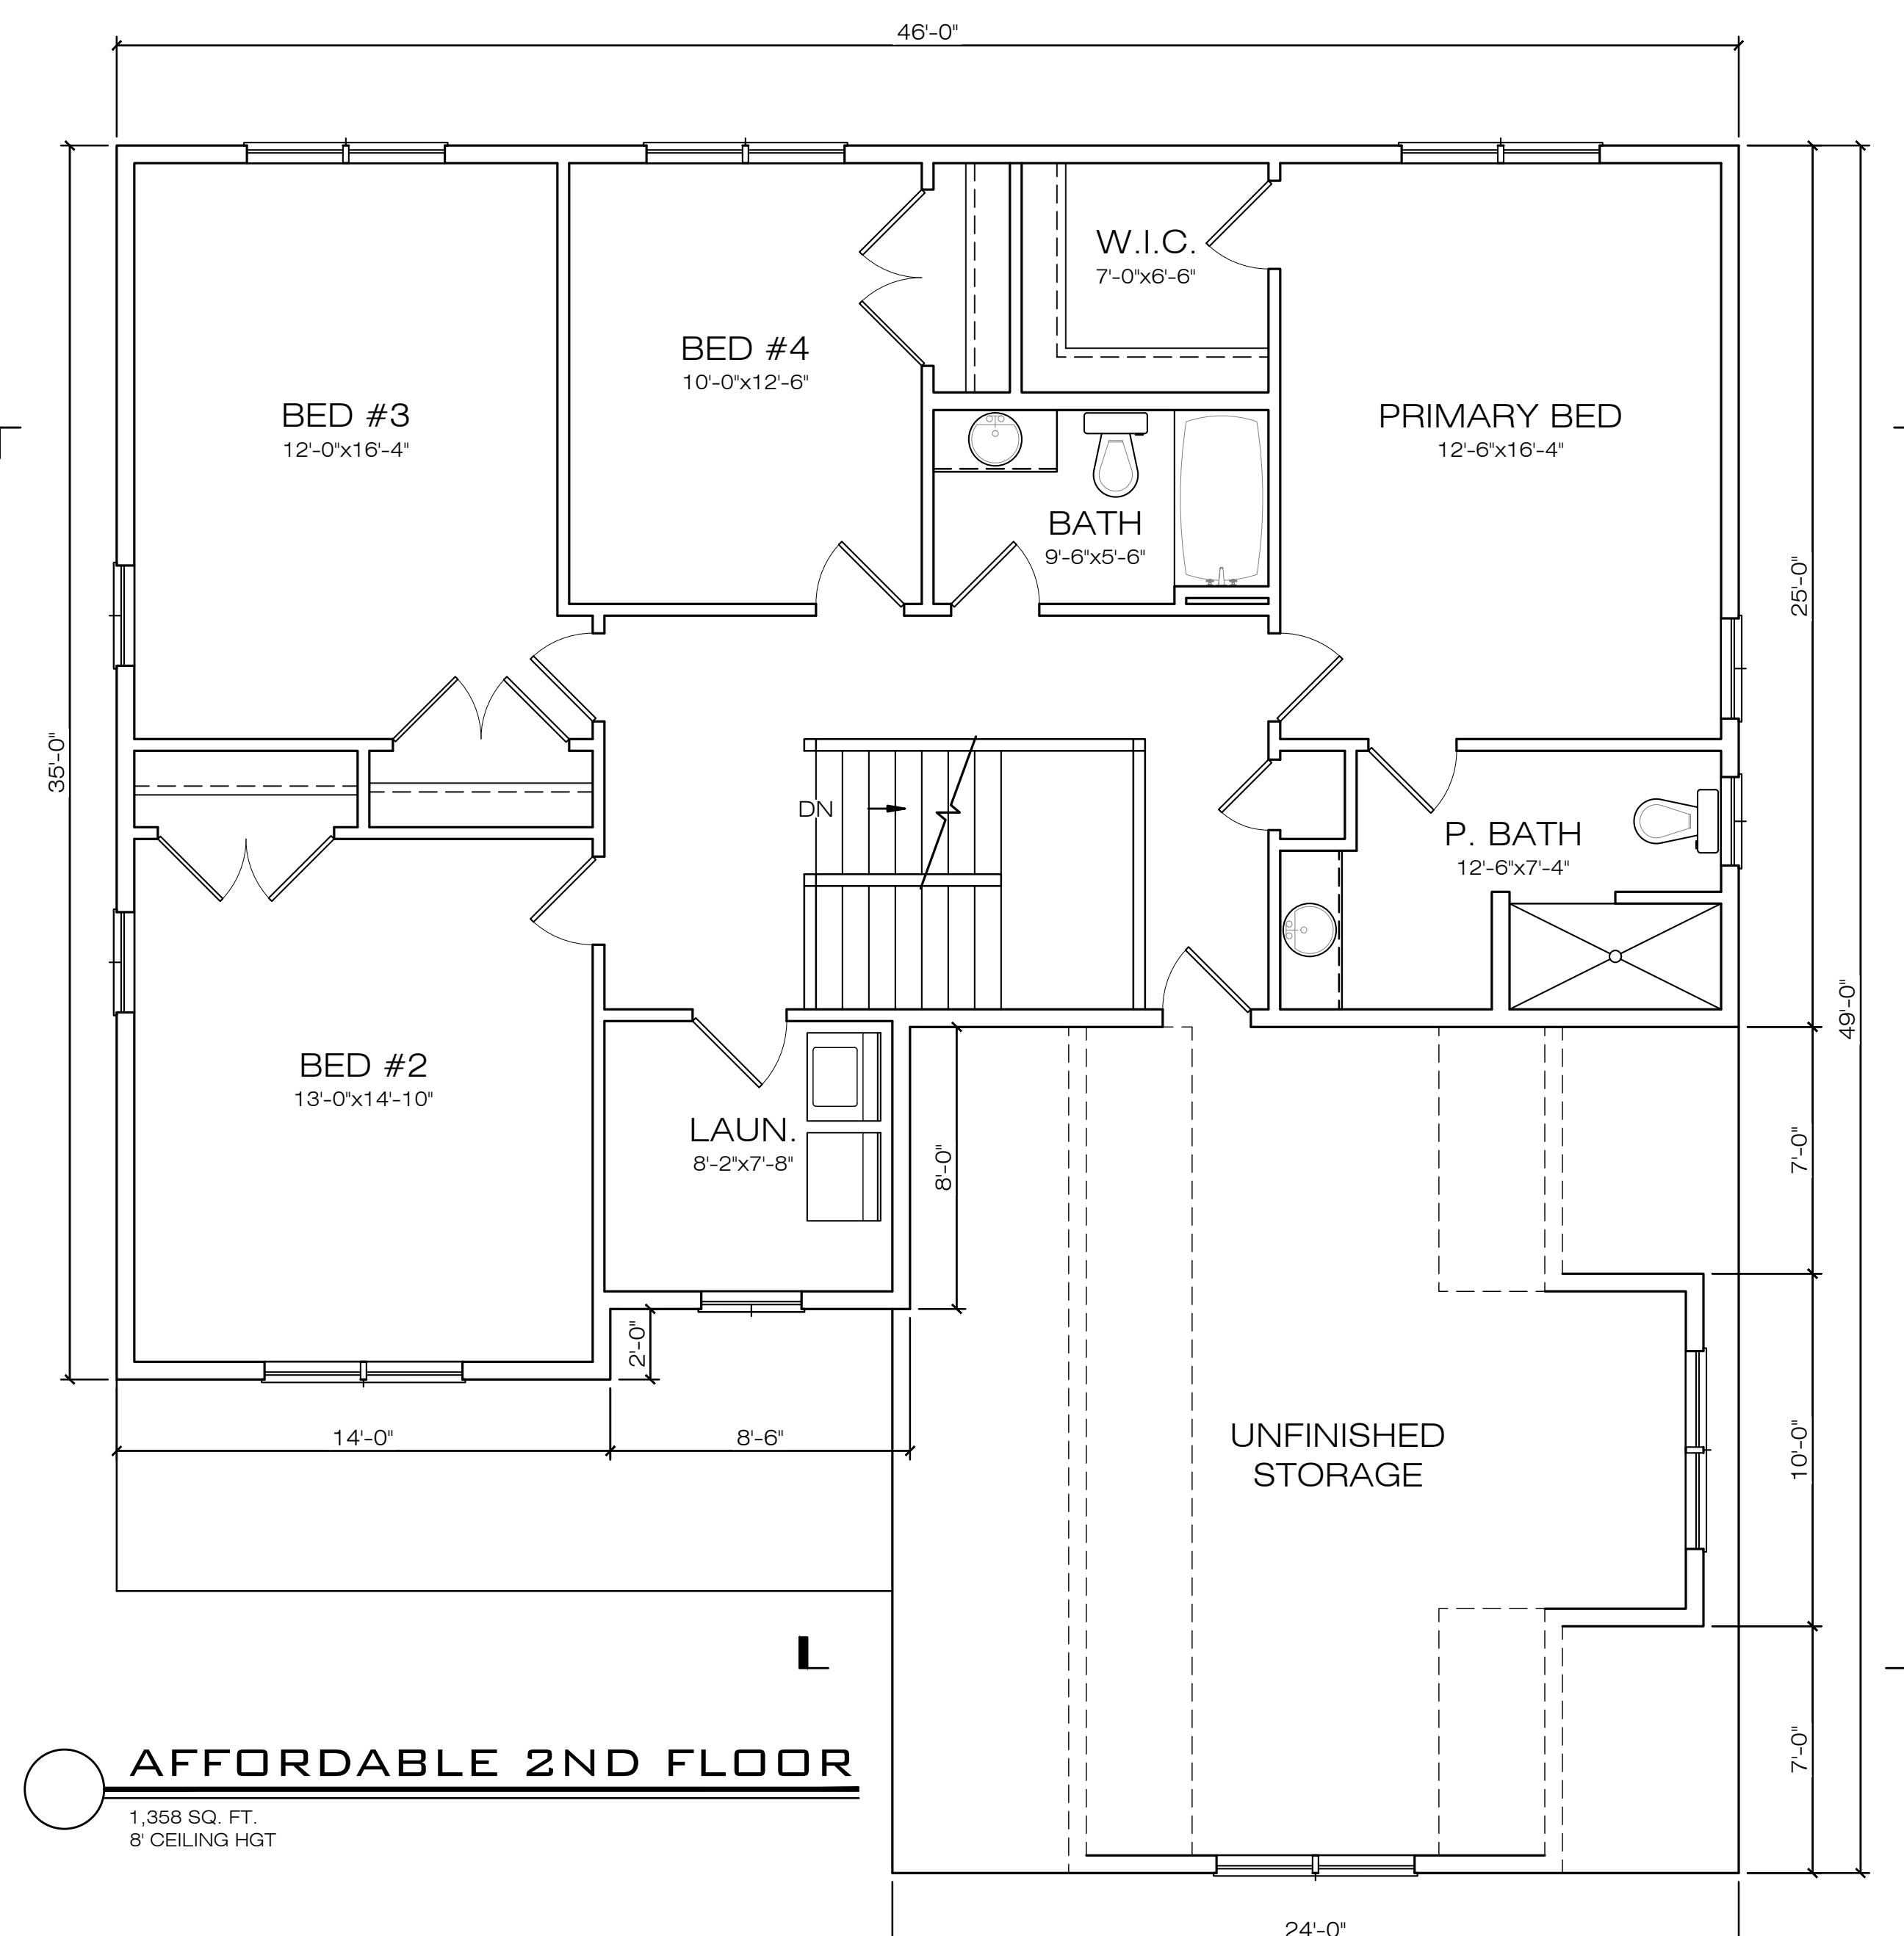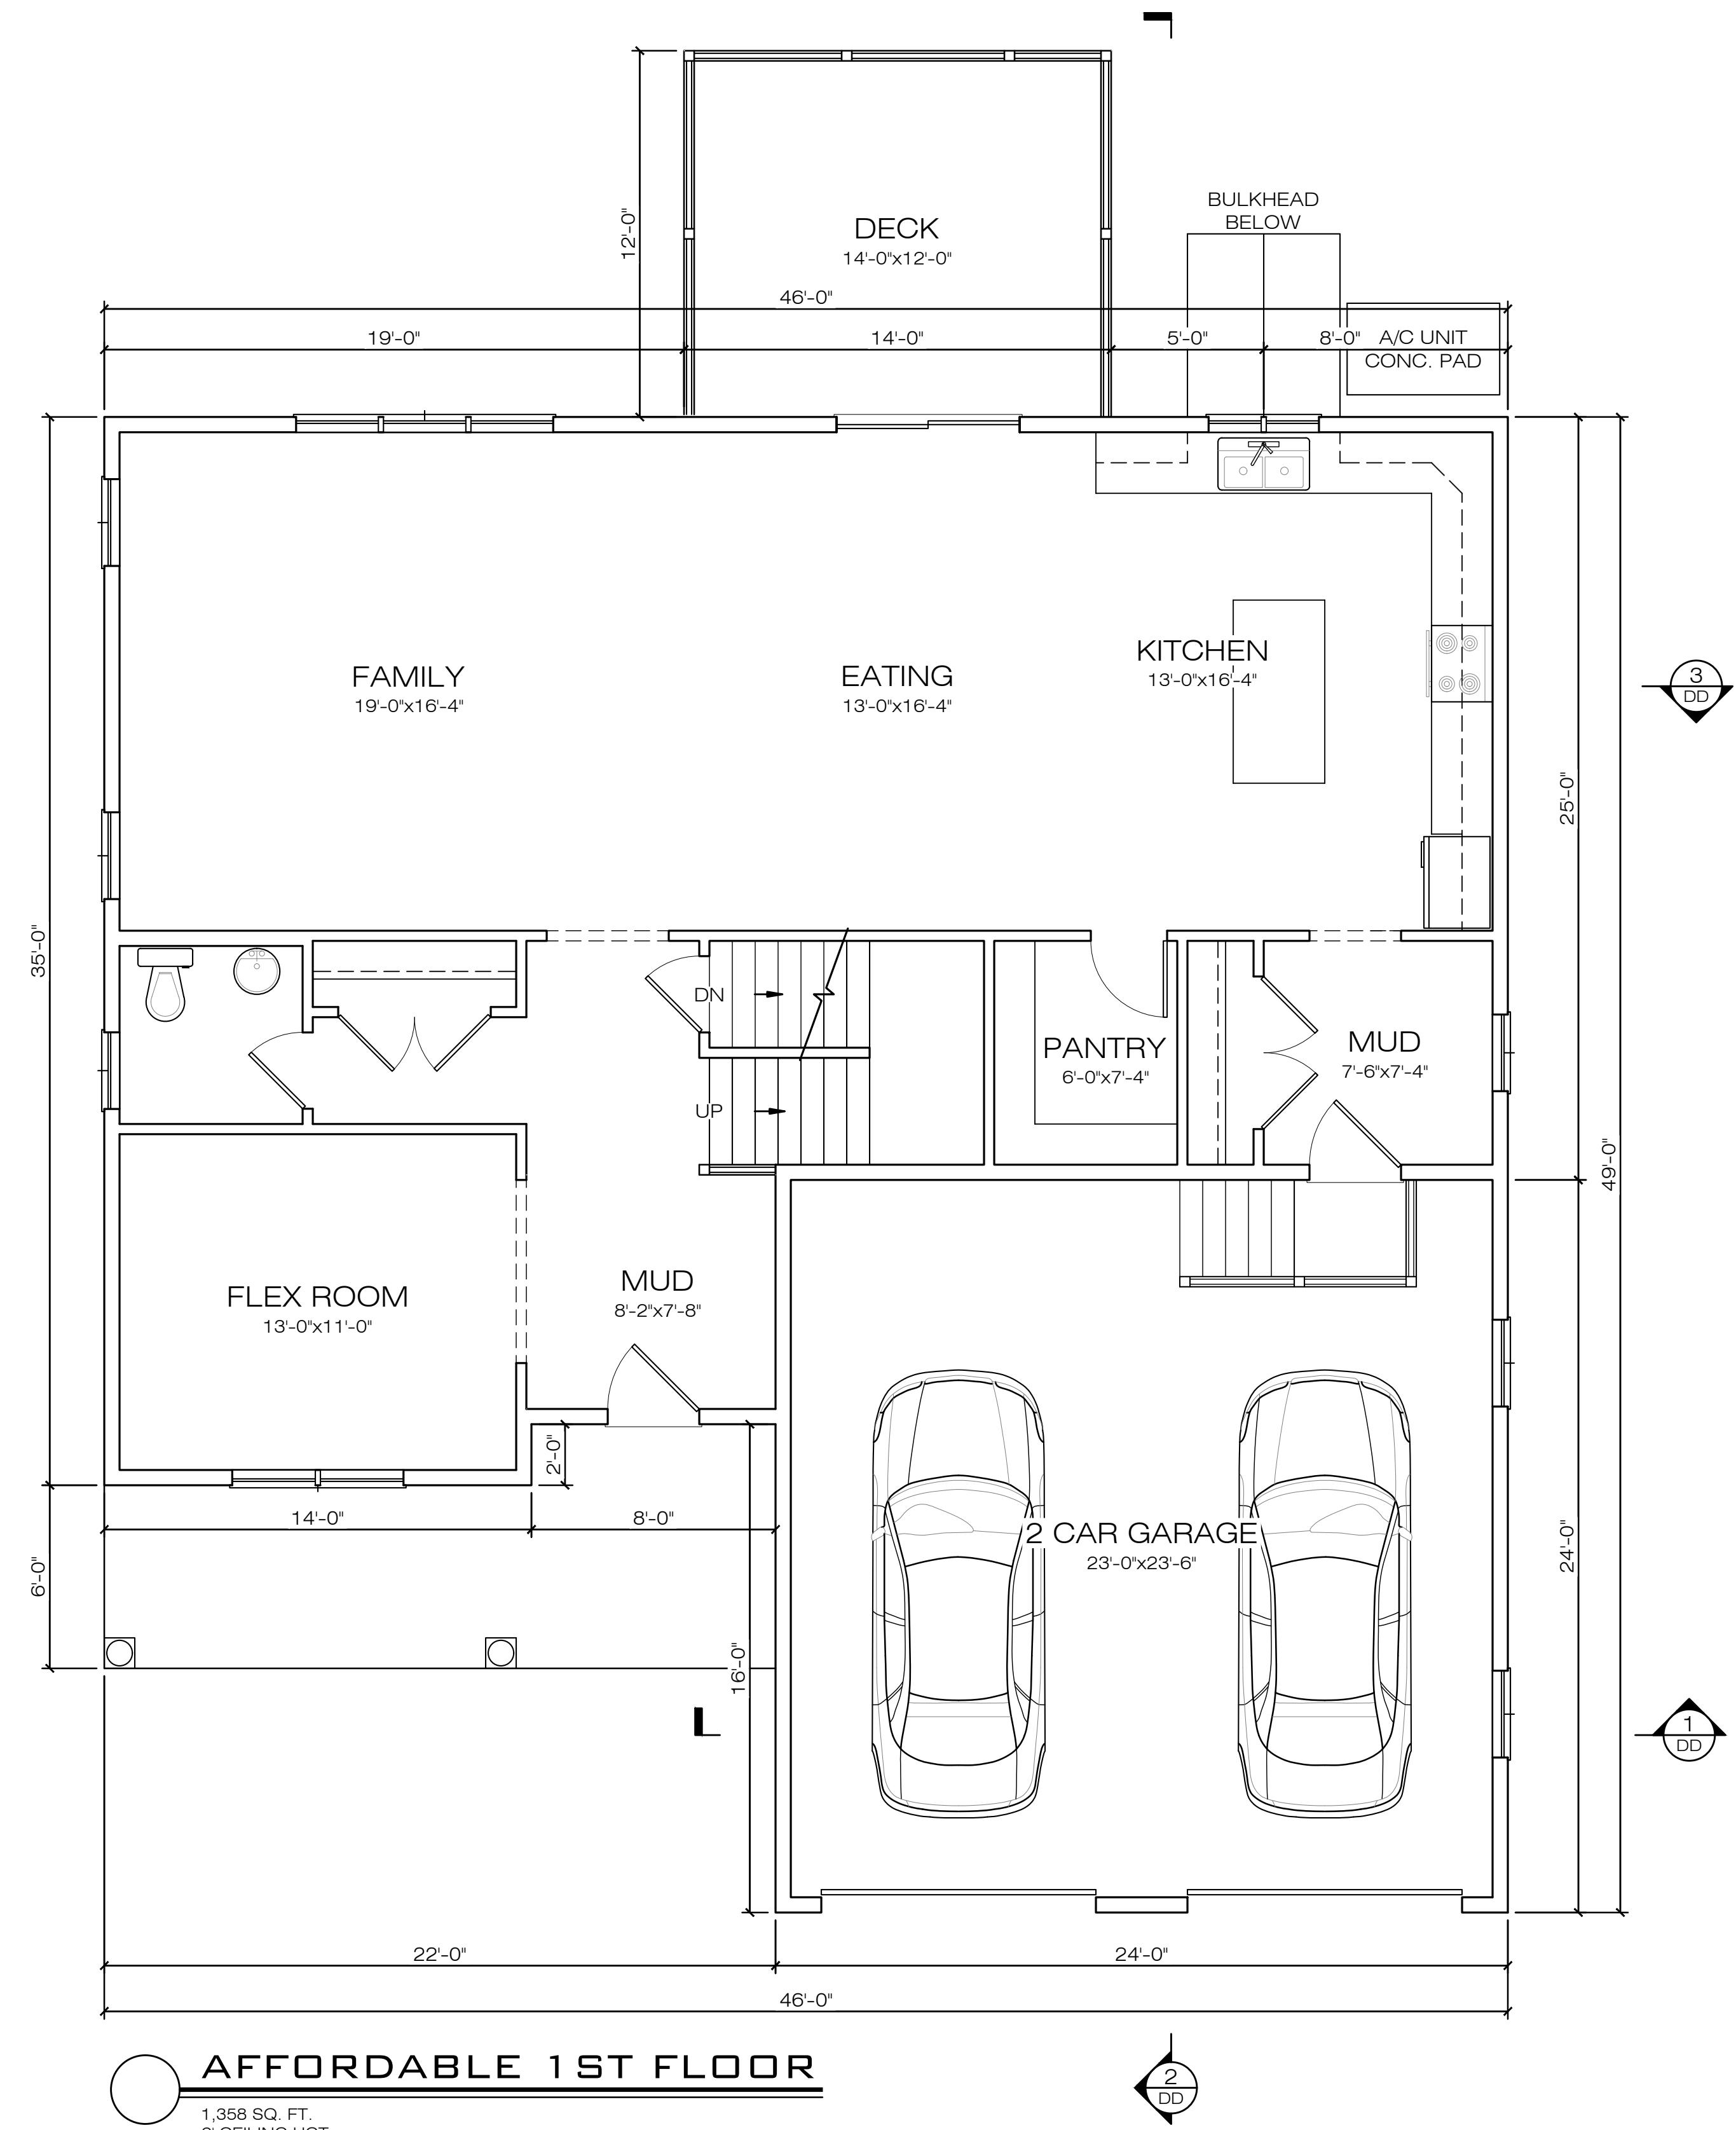

# AFFORABLE FRONT ENTRY LOT 2A DOVER, MA

The logo for CME Architects, Inc. features the letters 'CME' in a large, bold, sans-serif font. The 'C' is black, the 'M' is white, and the 'E' is gray. Below the letters, the words 'ARCHITECTS, INC.' are written in a smaller, bold, black sans-serif font.





Scale: 1/4" = 1'-0"   
 Date: 01-08-2024   
 Drawn By: C.GREEN   
 Checked By: E.FULLAM   
 Job Number: 21274   
 Drawing:   
**DD5**

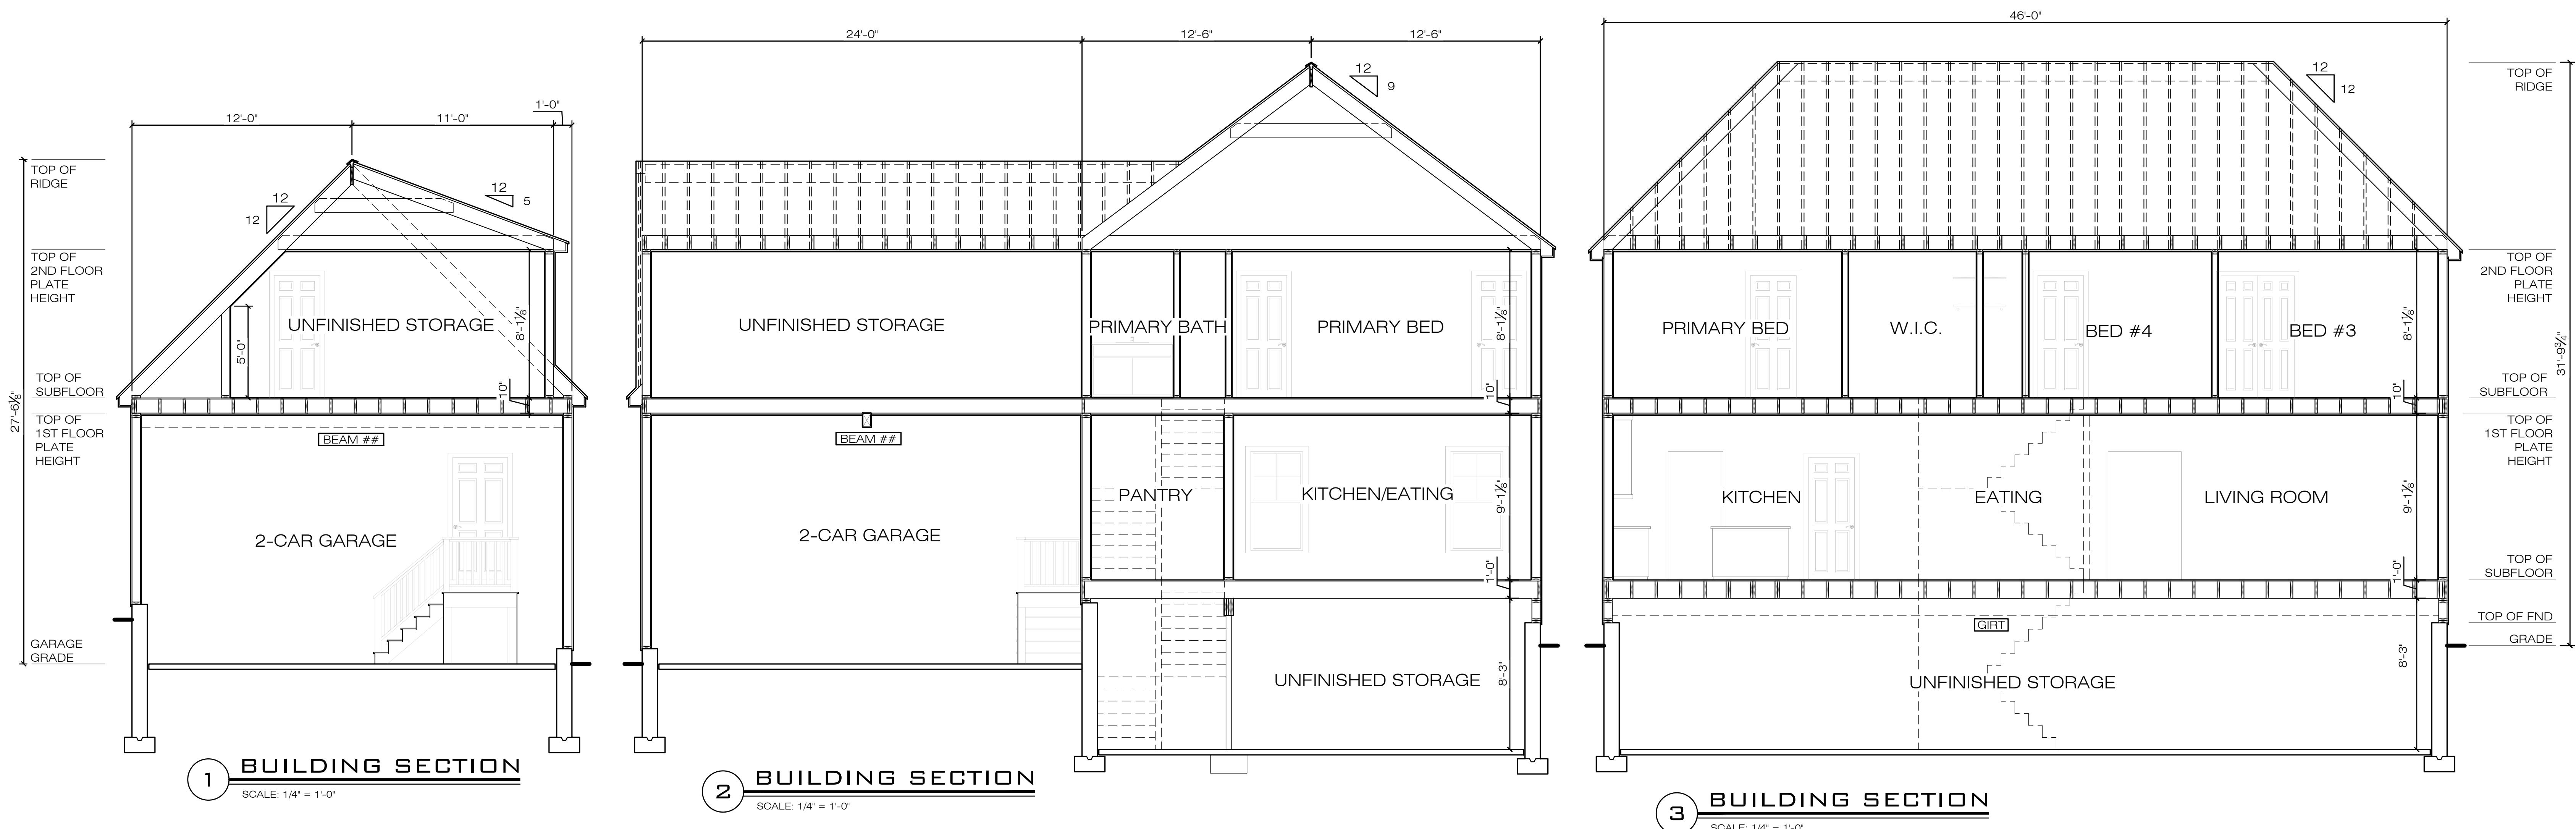

**AFFORABLE FRONT ENTRY  
LOT 2A  
DOVER, MA  
LDS CONSULTING GROUP**



Scale: 1/4" = 1'-0"  
Date: 01-08-2024  
Drawn By: C.GREEN  
Checked By: E.FULLAM  
Job Number: 21274  
Drawing: DD6

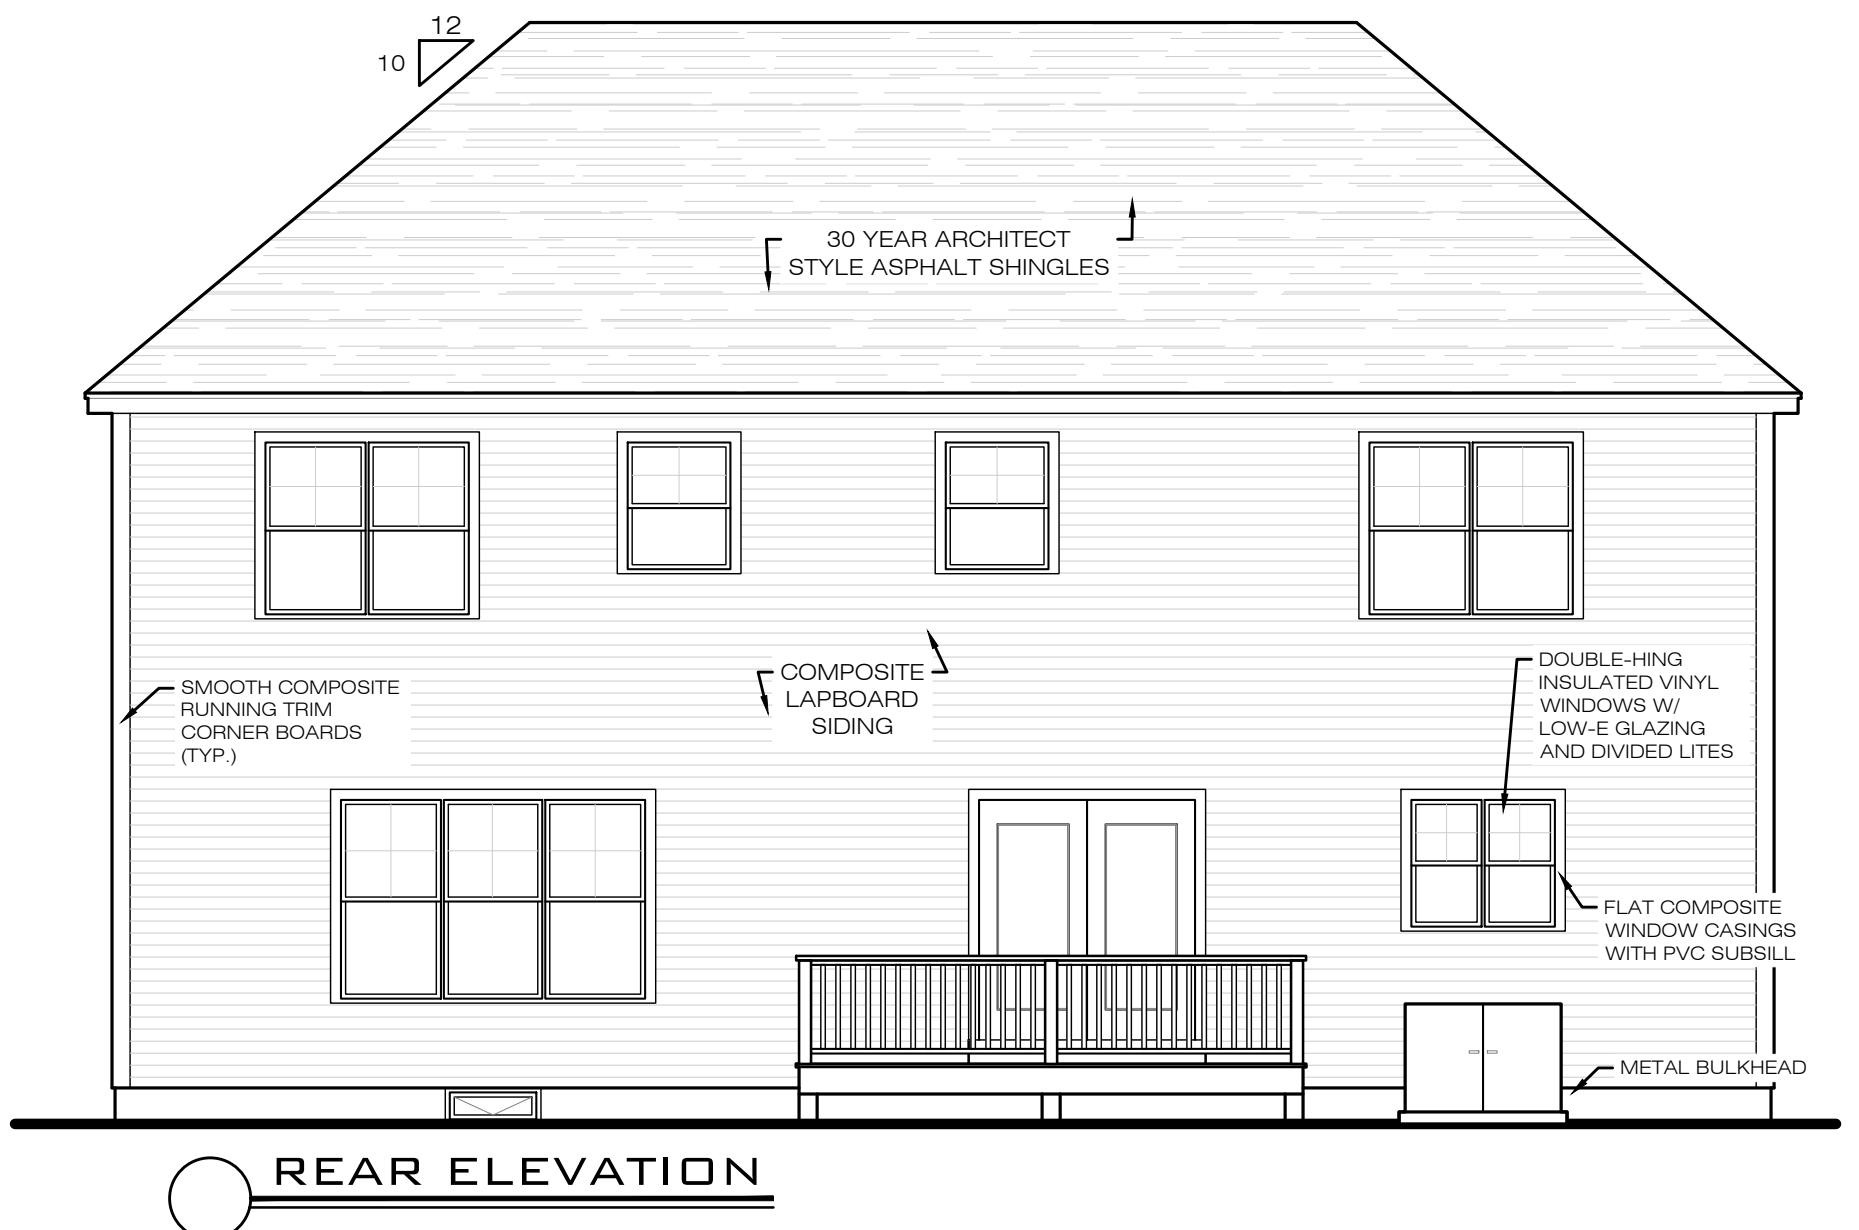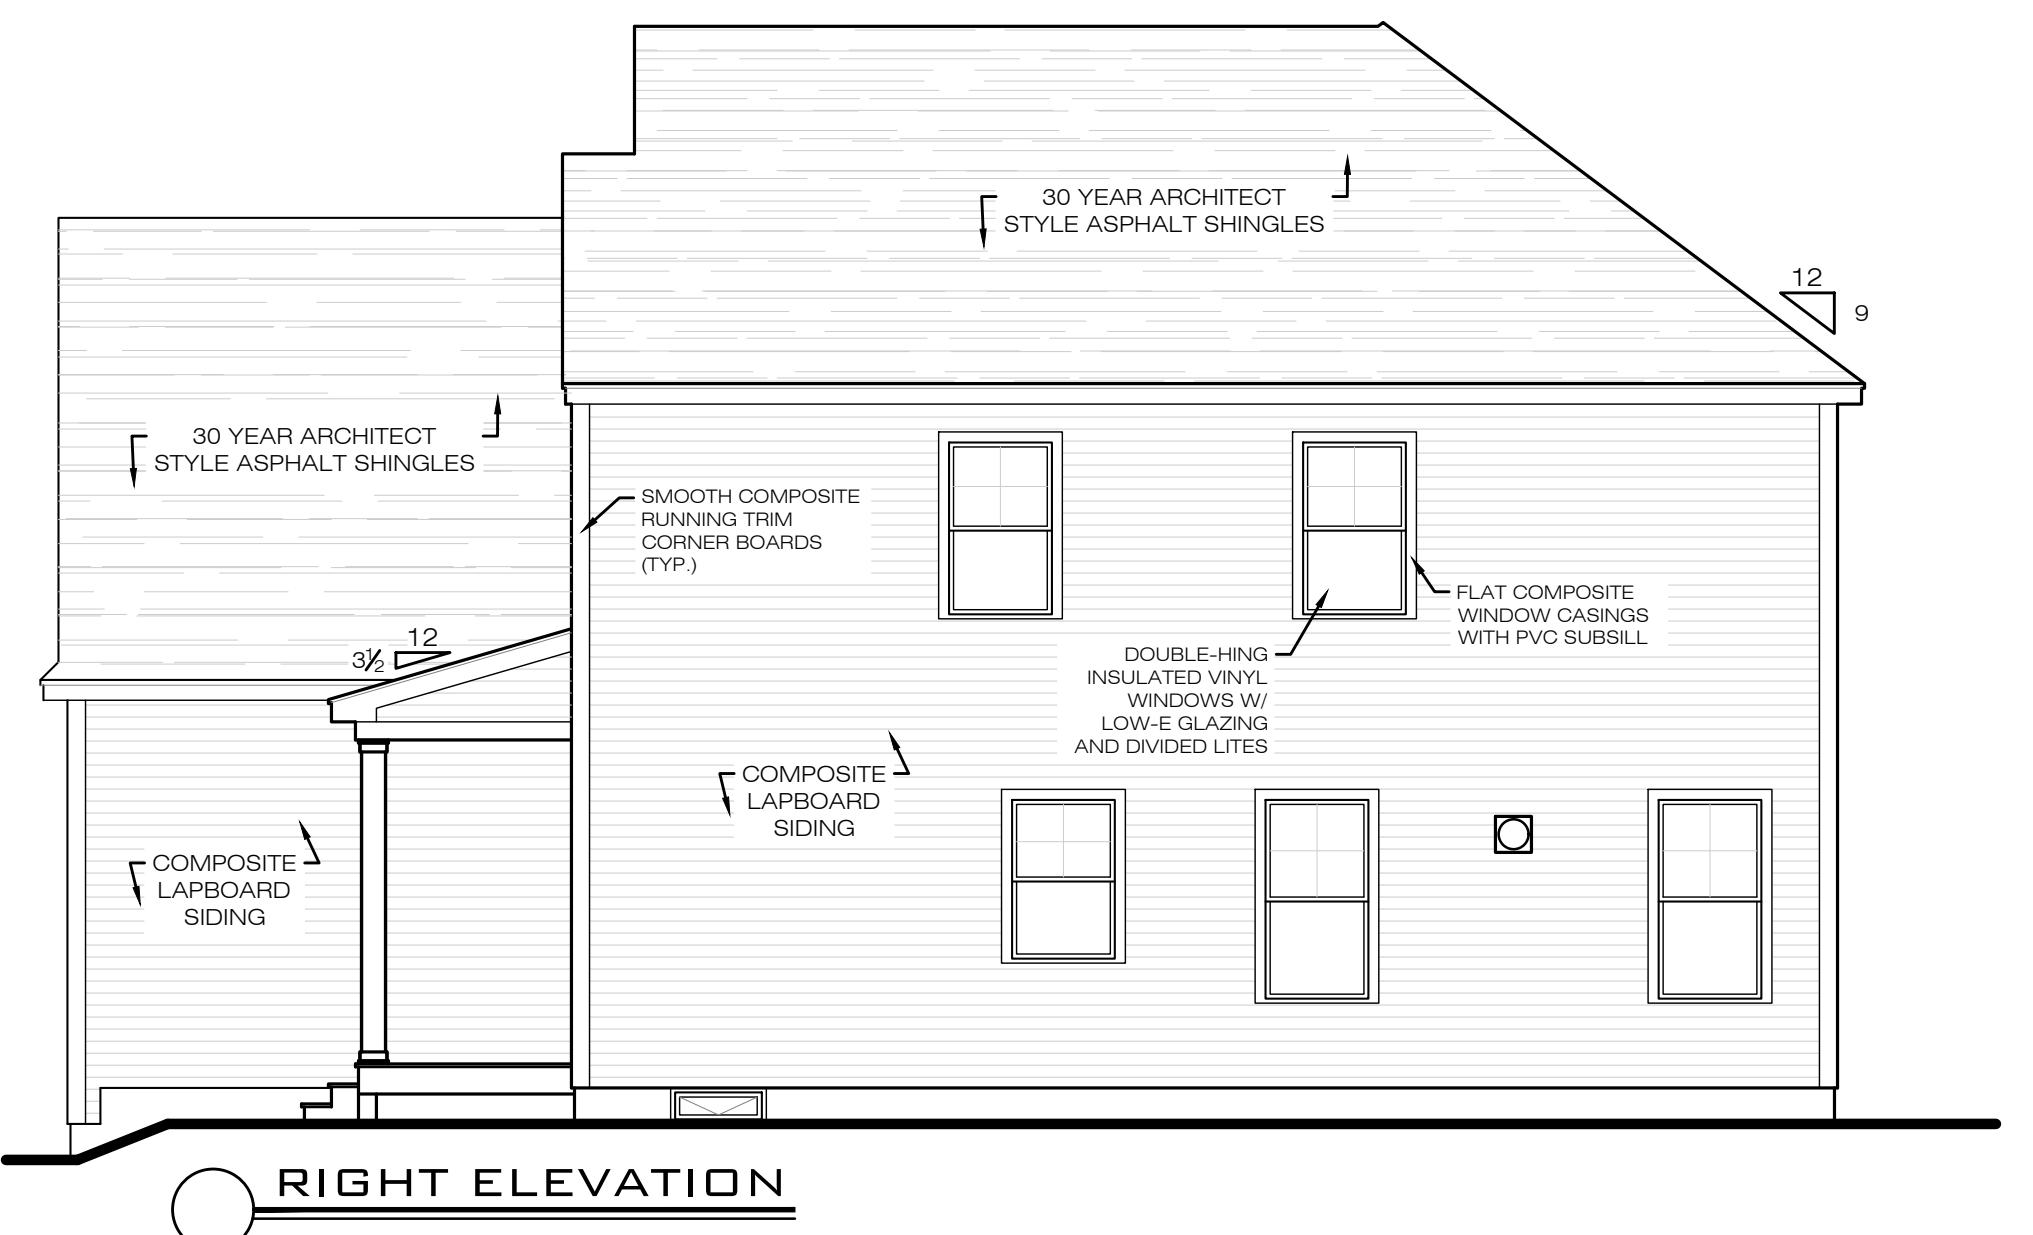
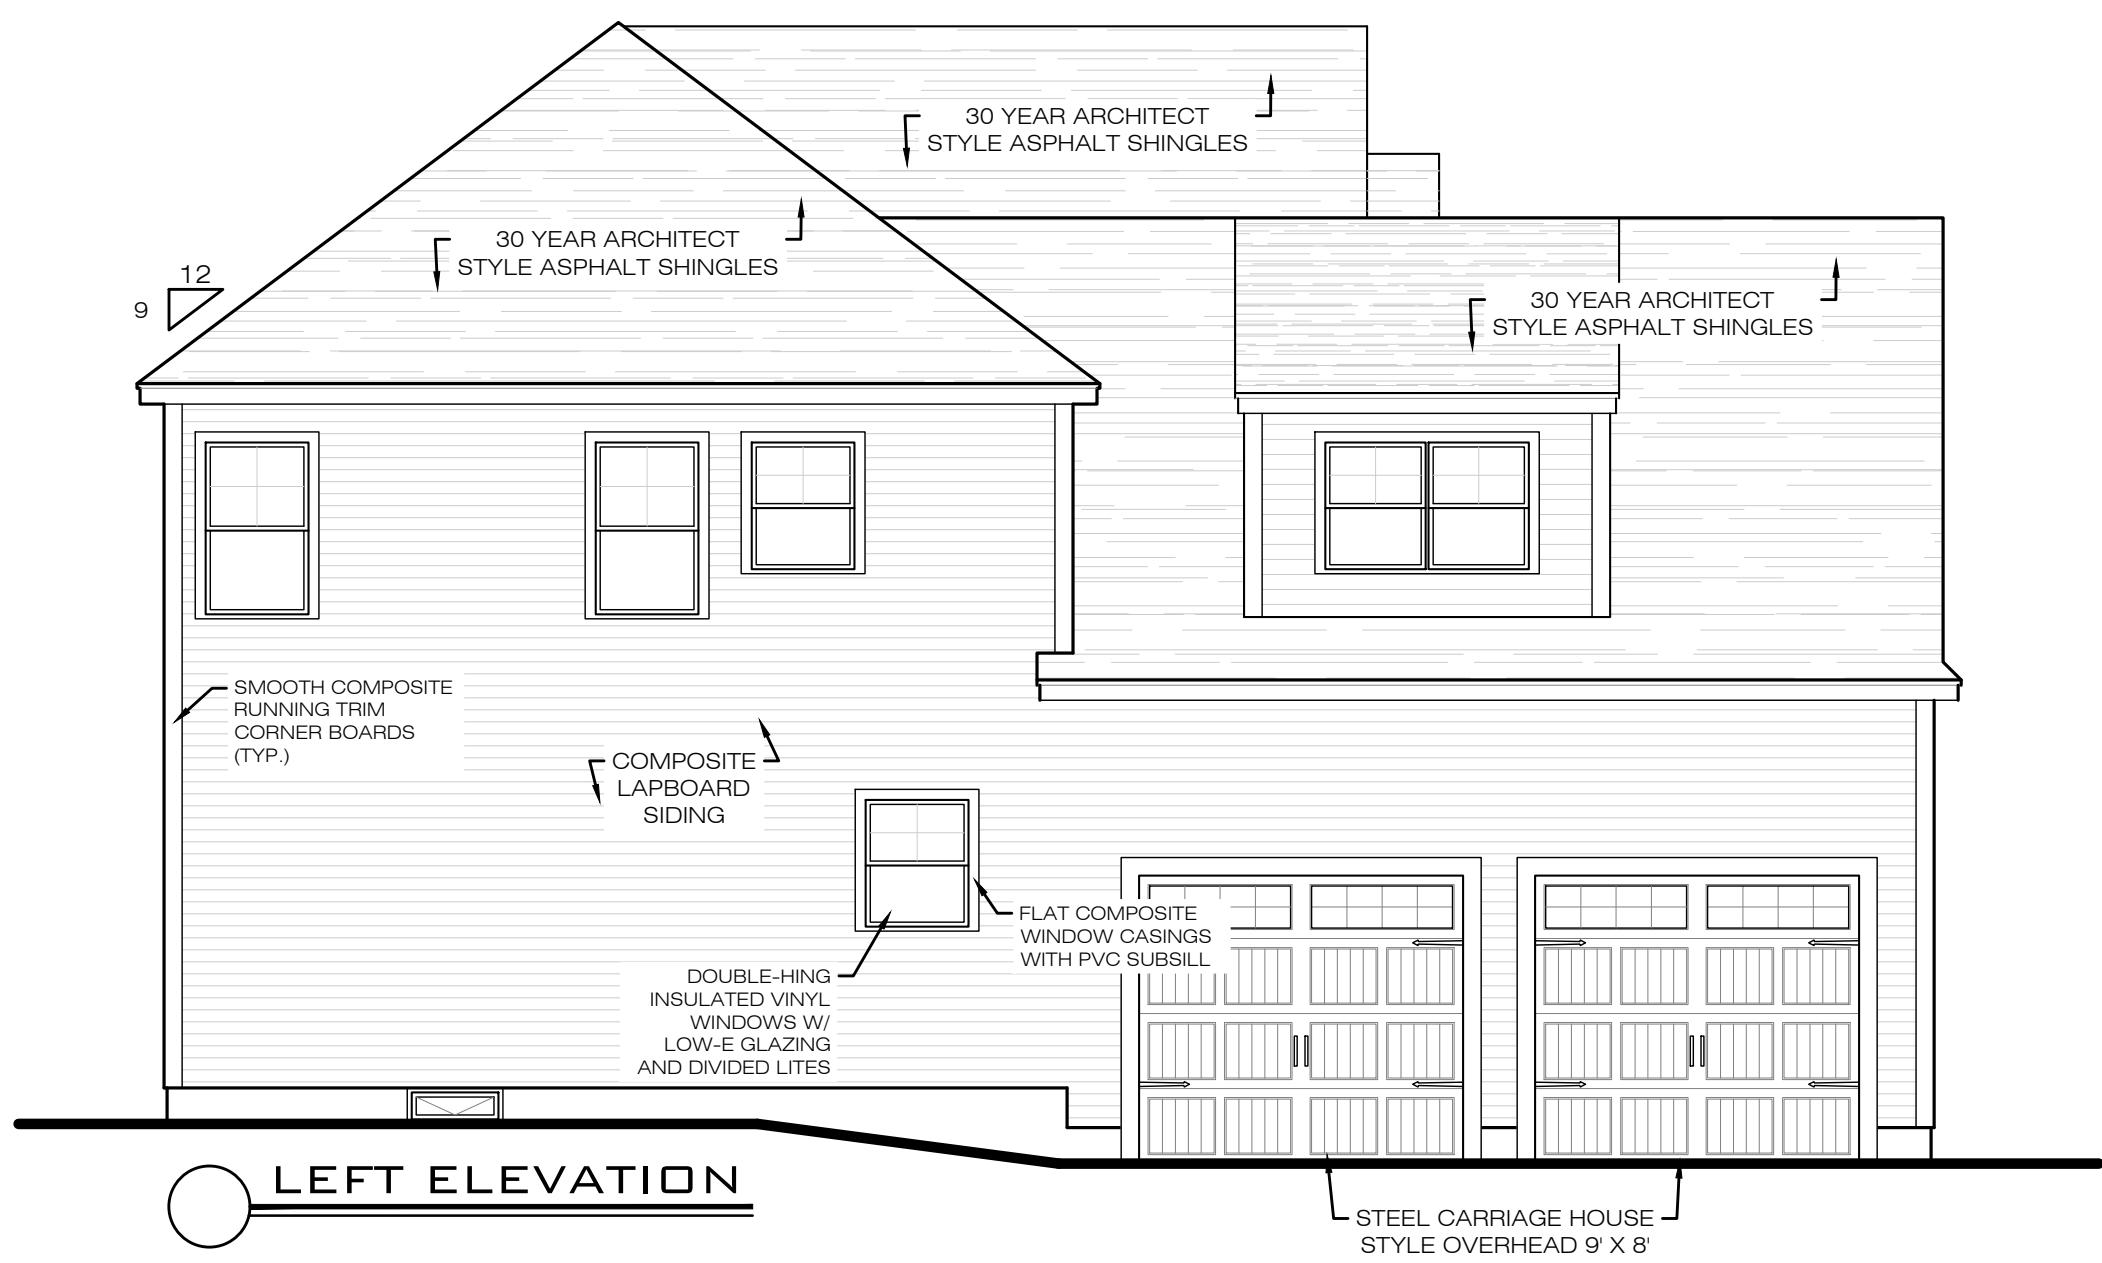
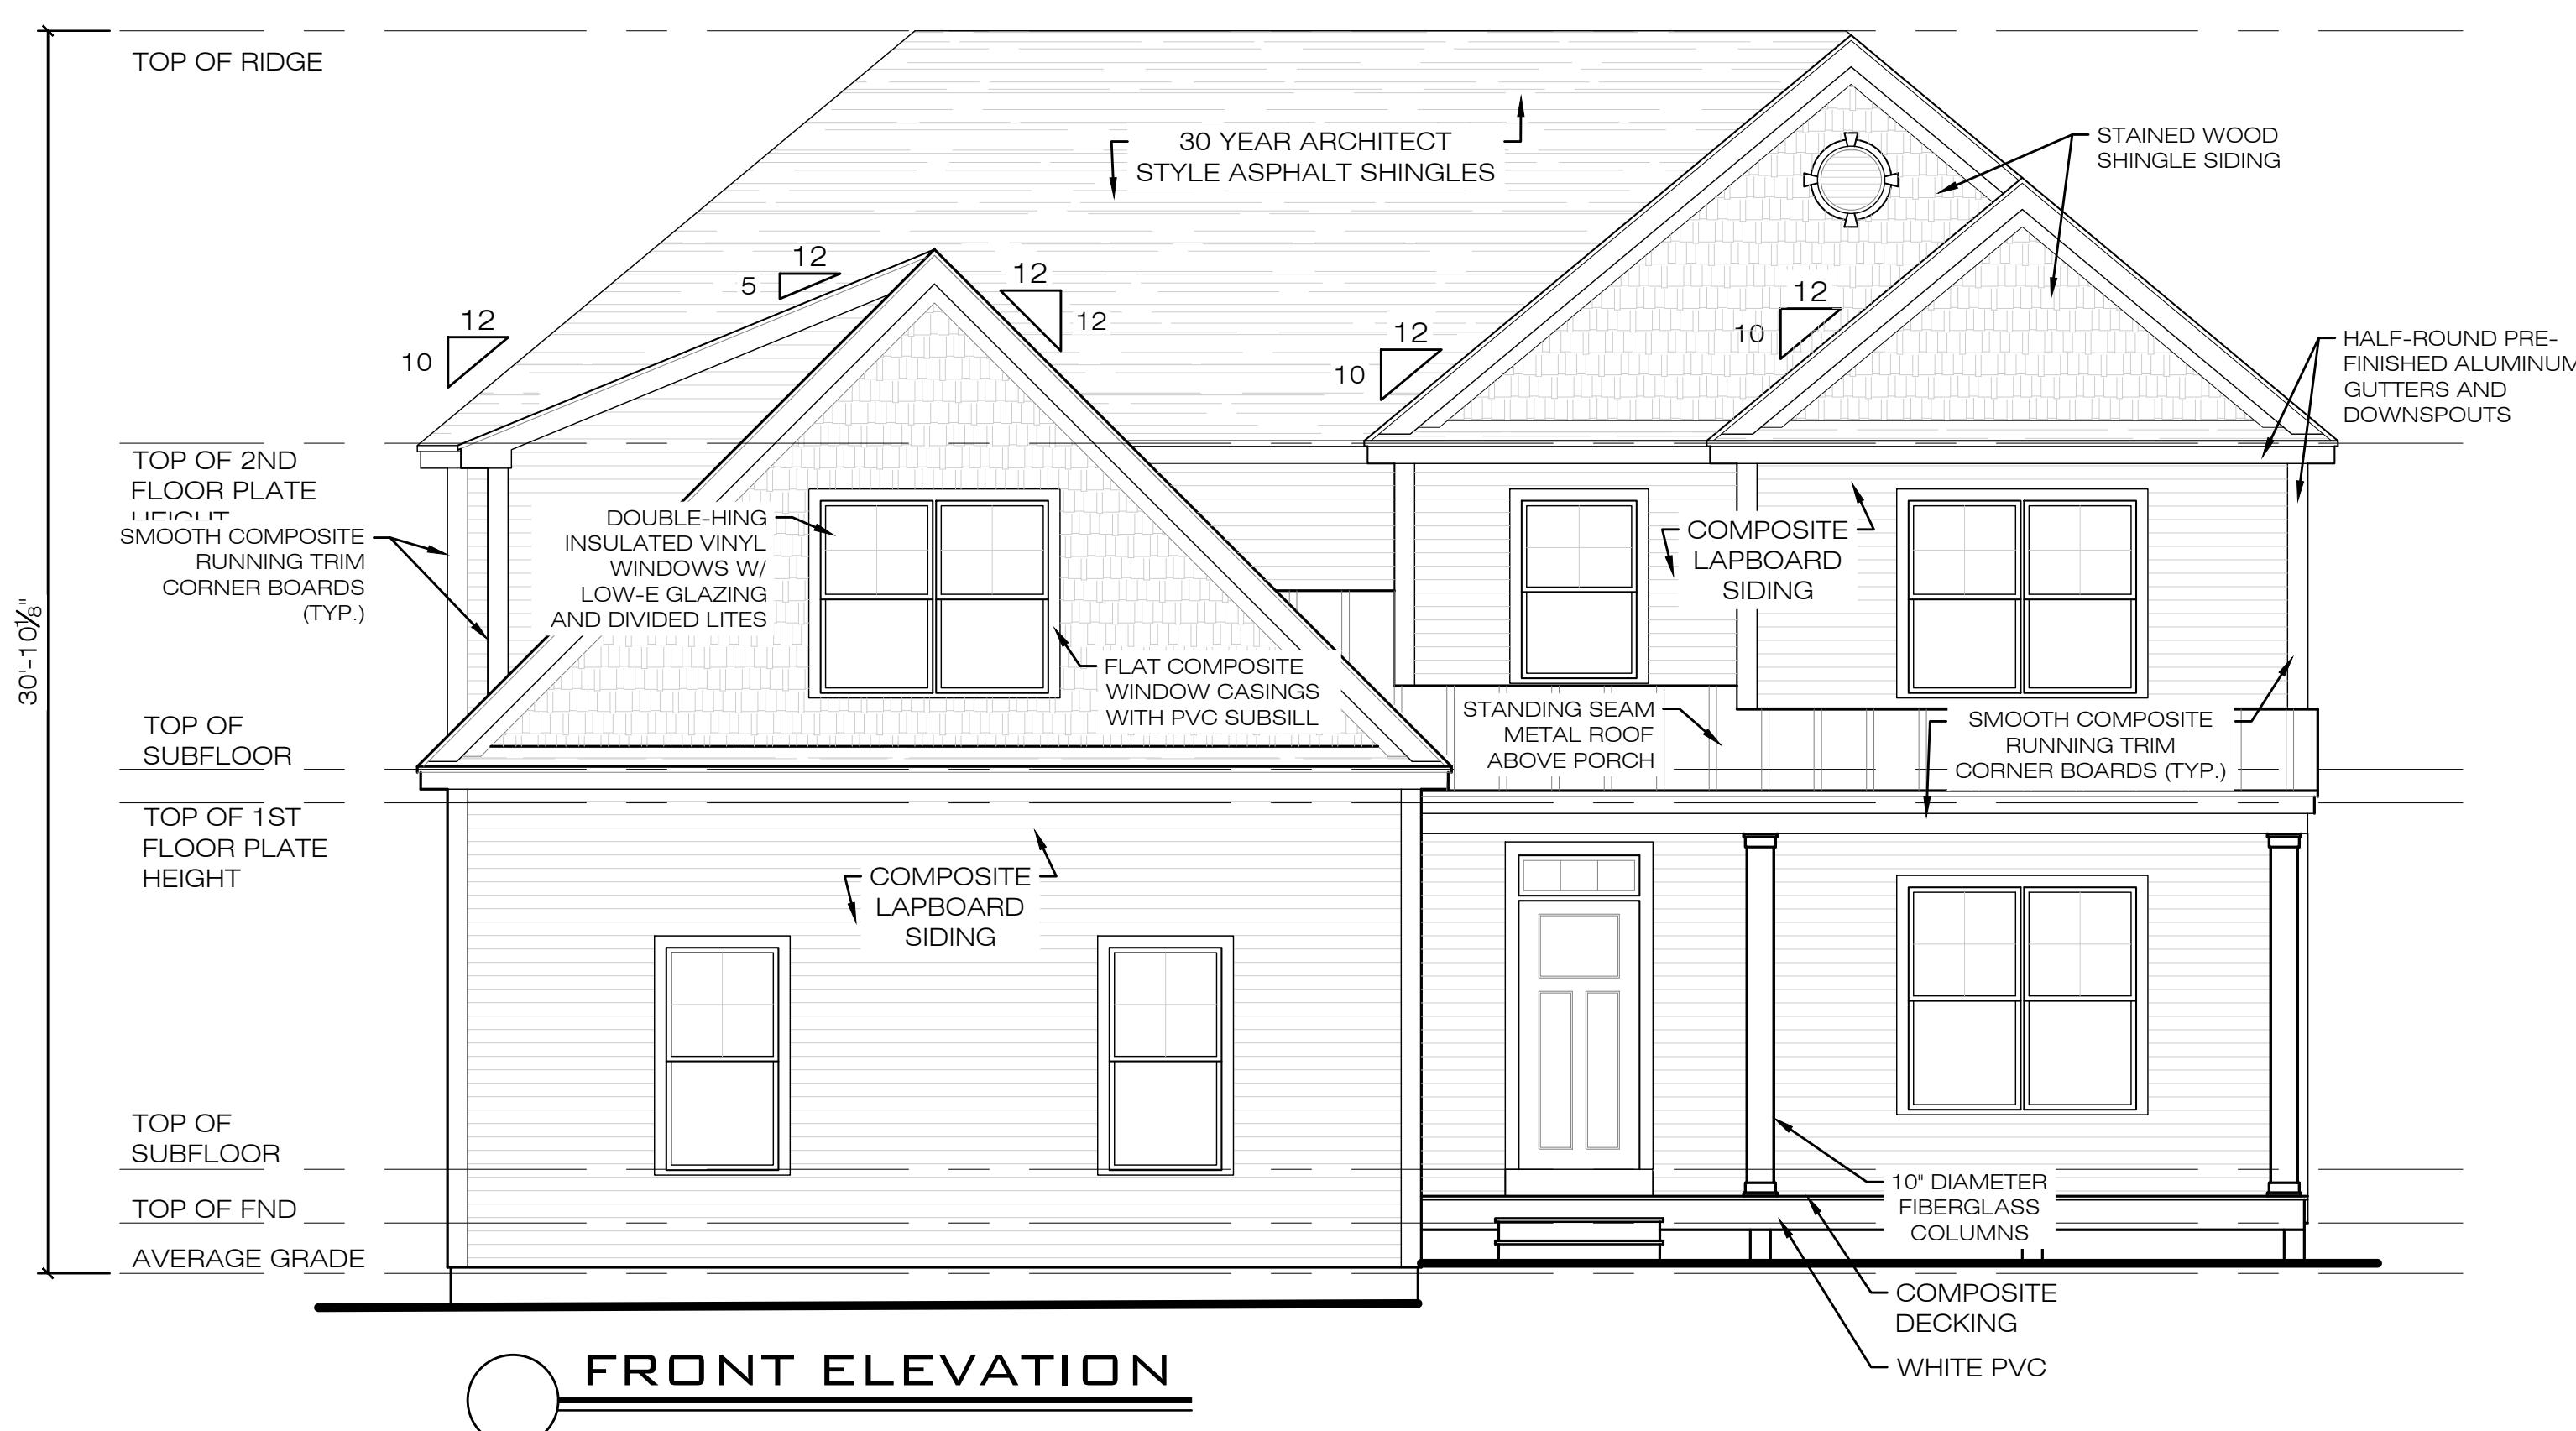


**MARKET SIDE ENTRY**  
**LOT 4**  
**DOVER, MA**  
**LDS CONSULTING GROUP**

Copyright © 2024 by CME Architects, INC. The architectural plans, drawings, designs, specifications and other arrangements on this sheet are and shall remain the property of CME Architects, INC. No part thereof shall be copied, disclosed to others or used in connection with any work or project, other than the specified project for which they have been prepared and developed, without the express knowledge and written consent of CME Architects, INC.

**CME**  
**ARCHITECTS, INC.**  
6 WILKINS DRIVE: SUITE 210  
PLAINVILLE, MA 02762 508-809-3509

Scale: 1/4" = 1'-0"  
Date: 01-08-2024  
Drawn By: C.GREEN  
Checked By: E.FULLAM  
Job Number: 21274  
Drawing: DD7  
2023-11-30 DOVER VERSION 3.DWG 1/8/2024 9:39 AM

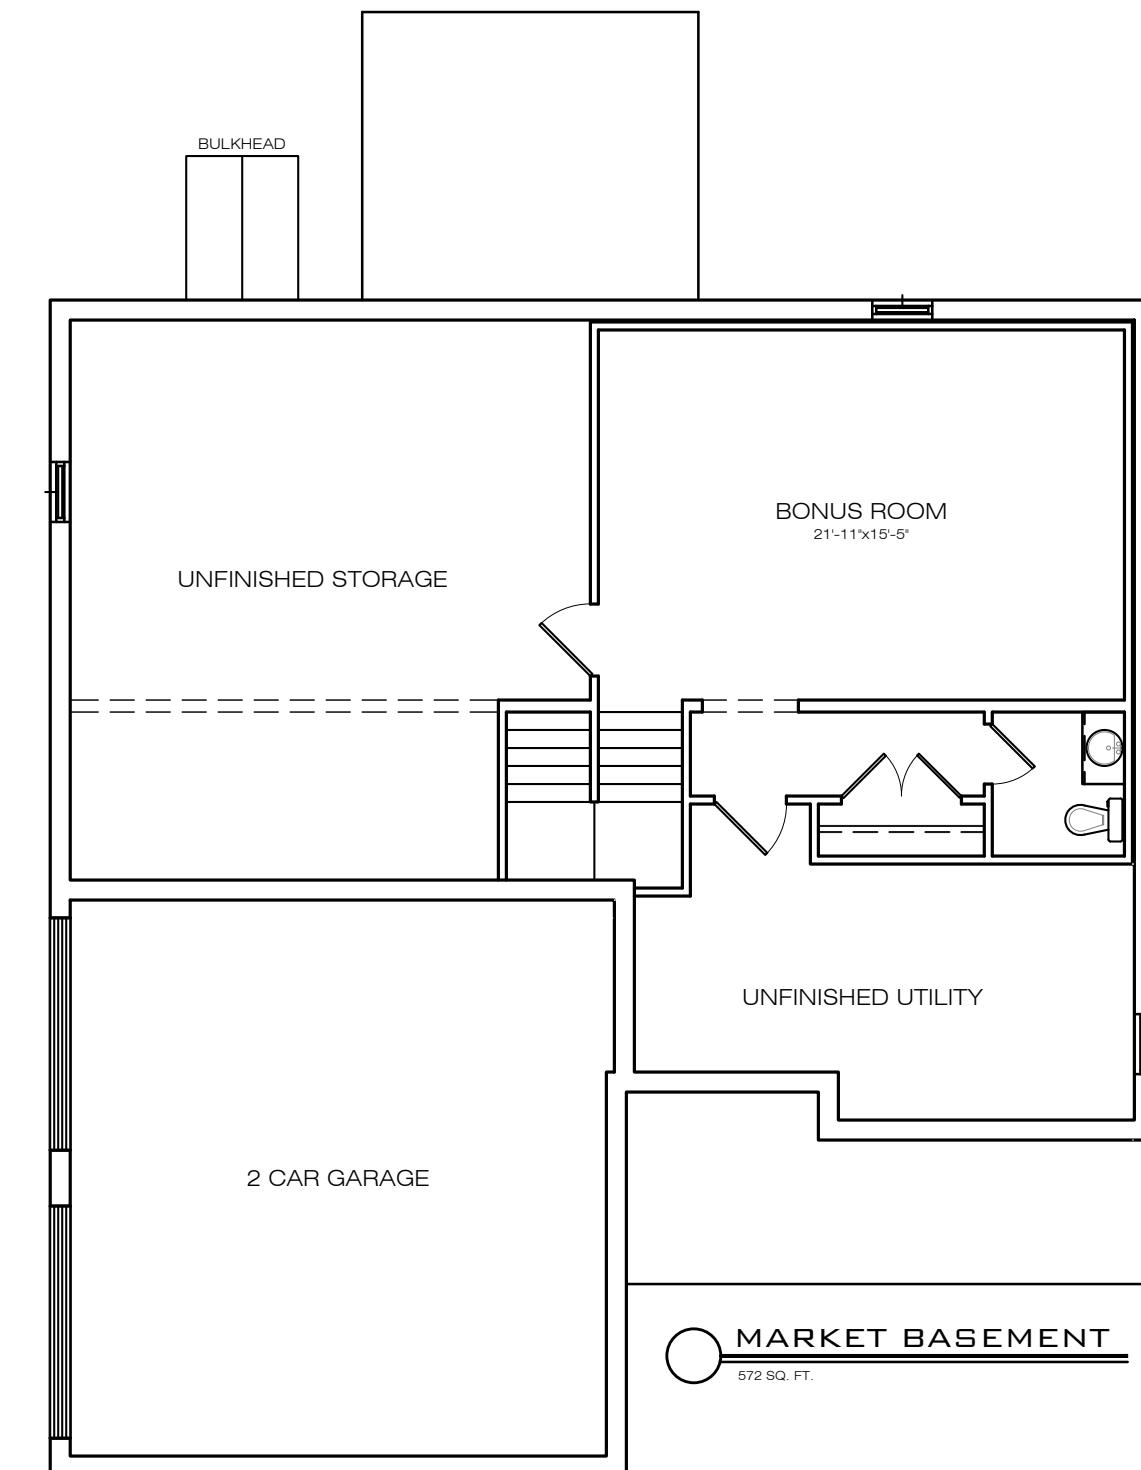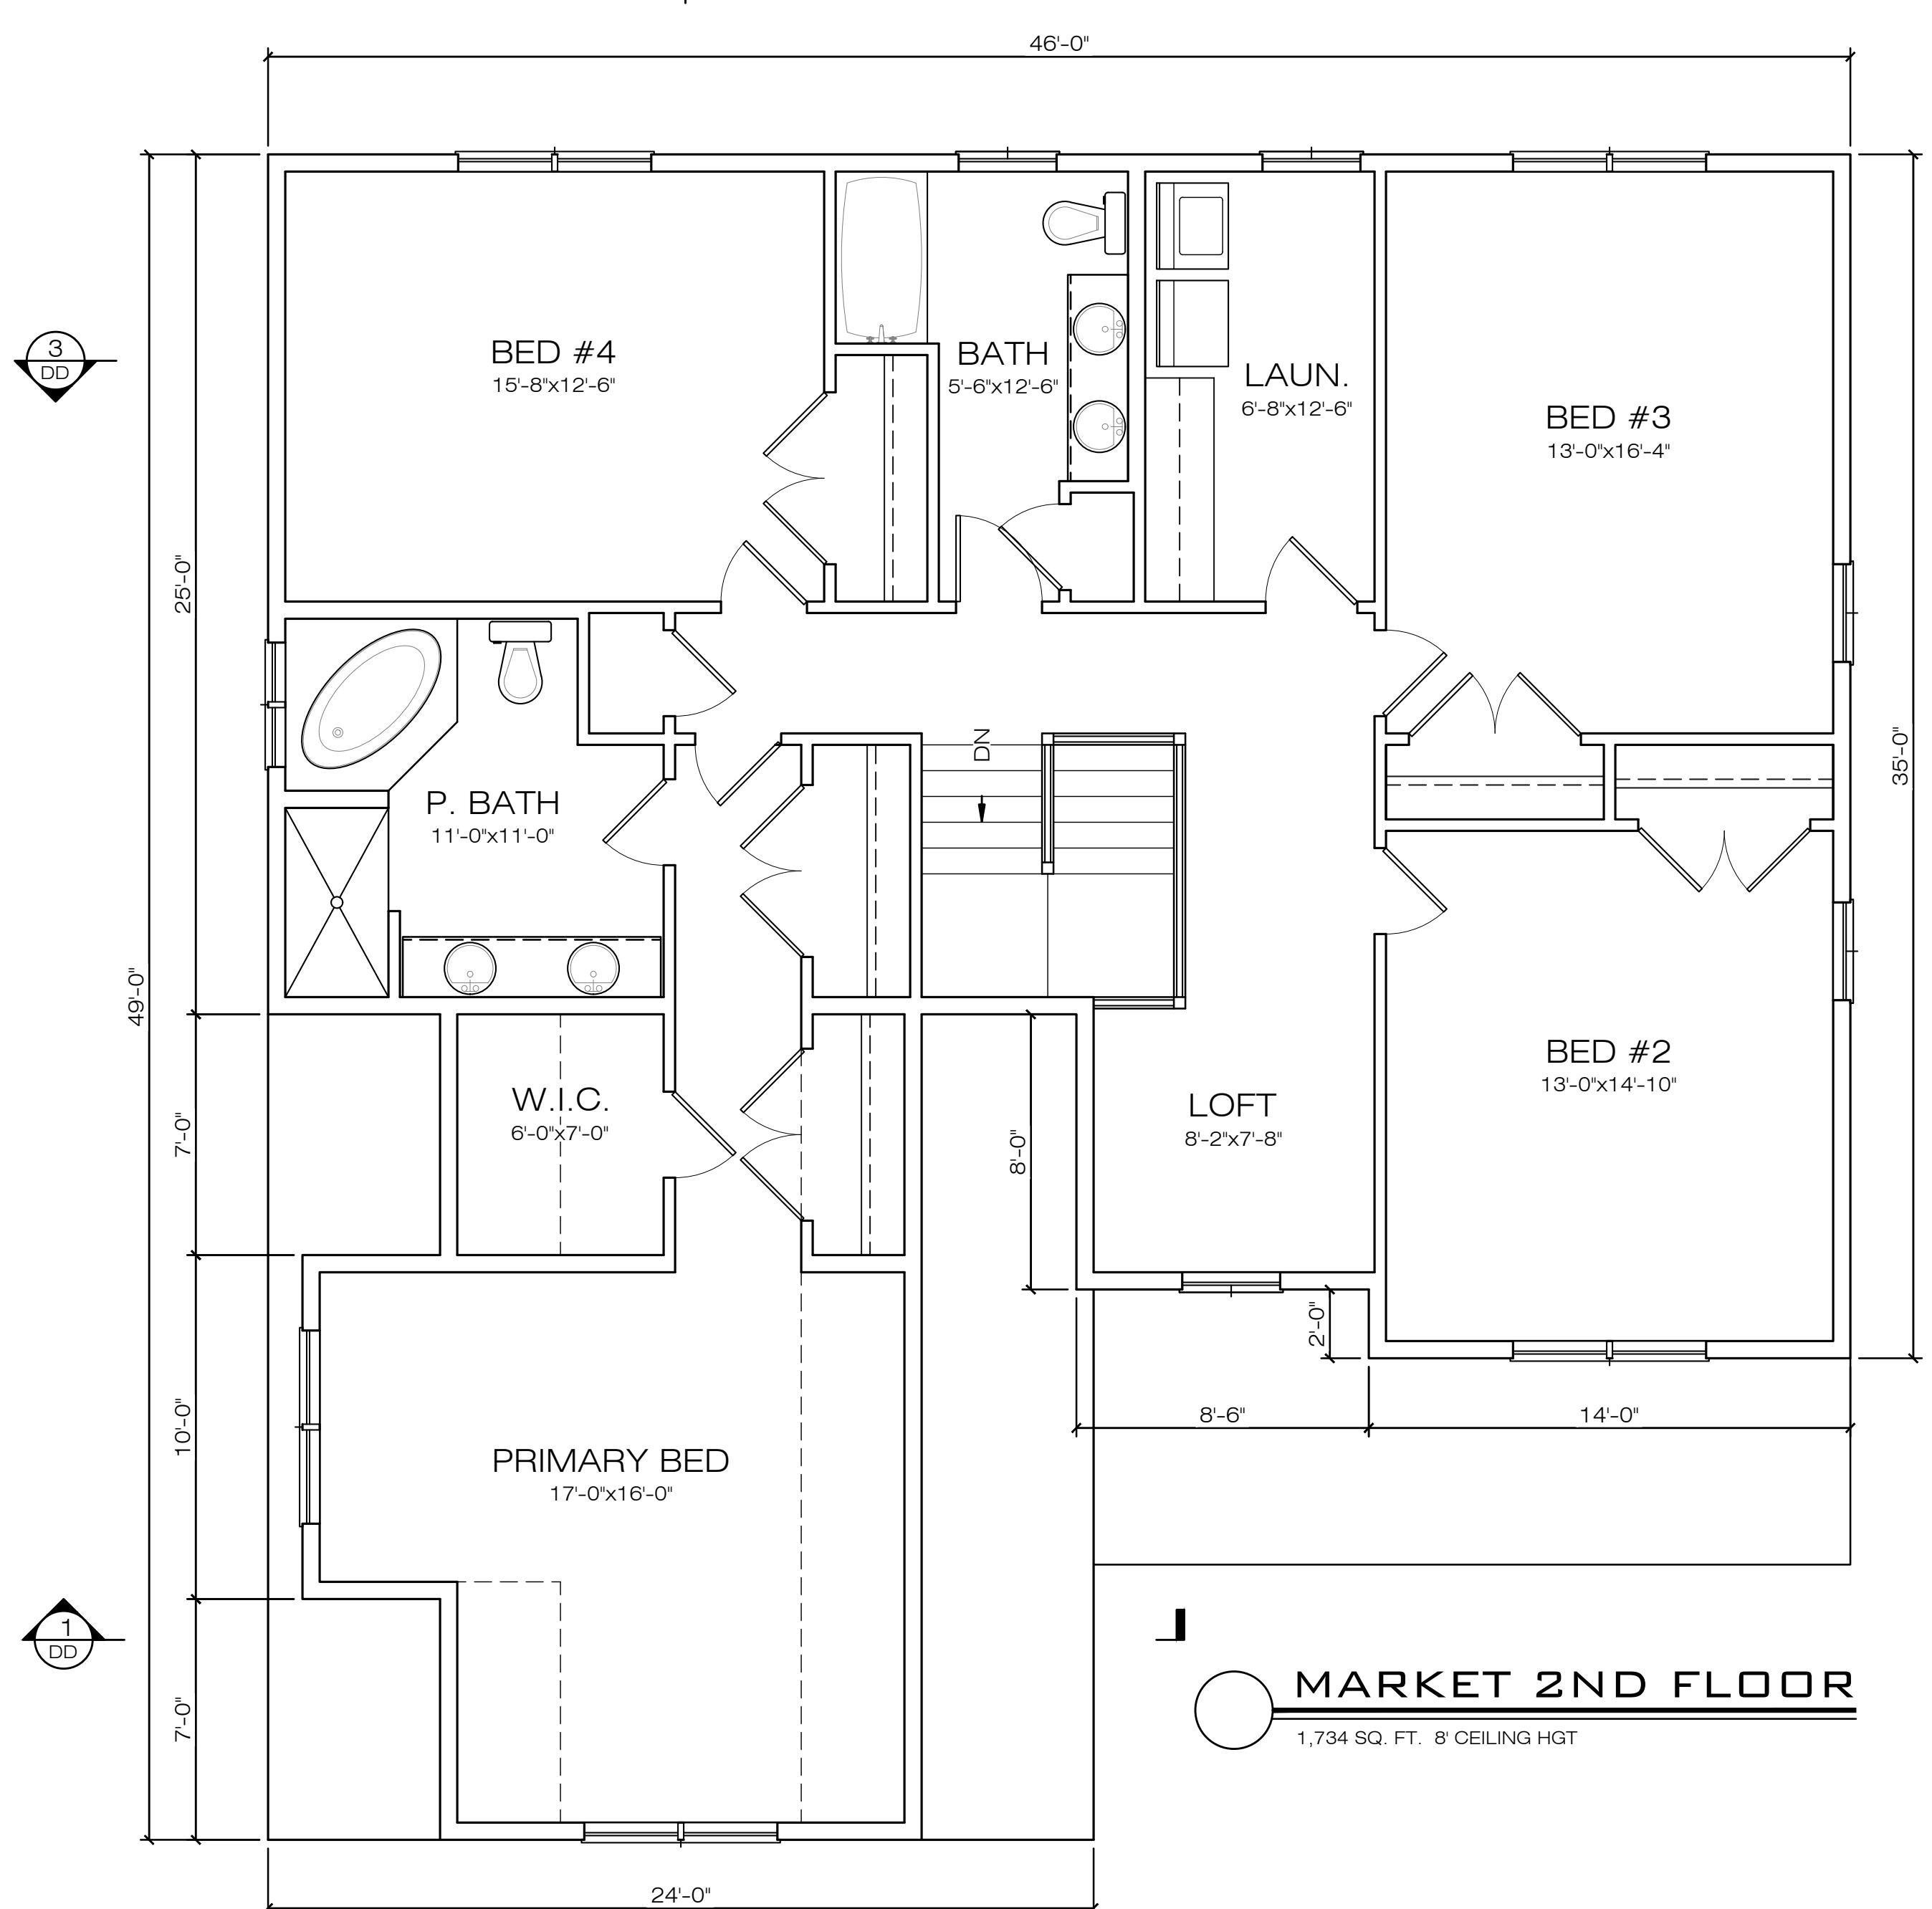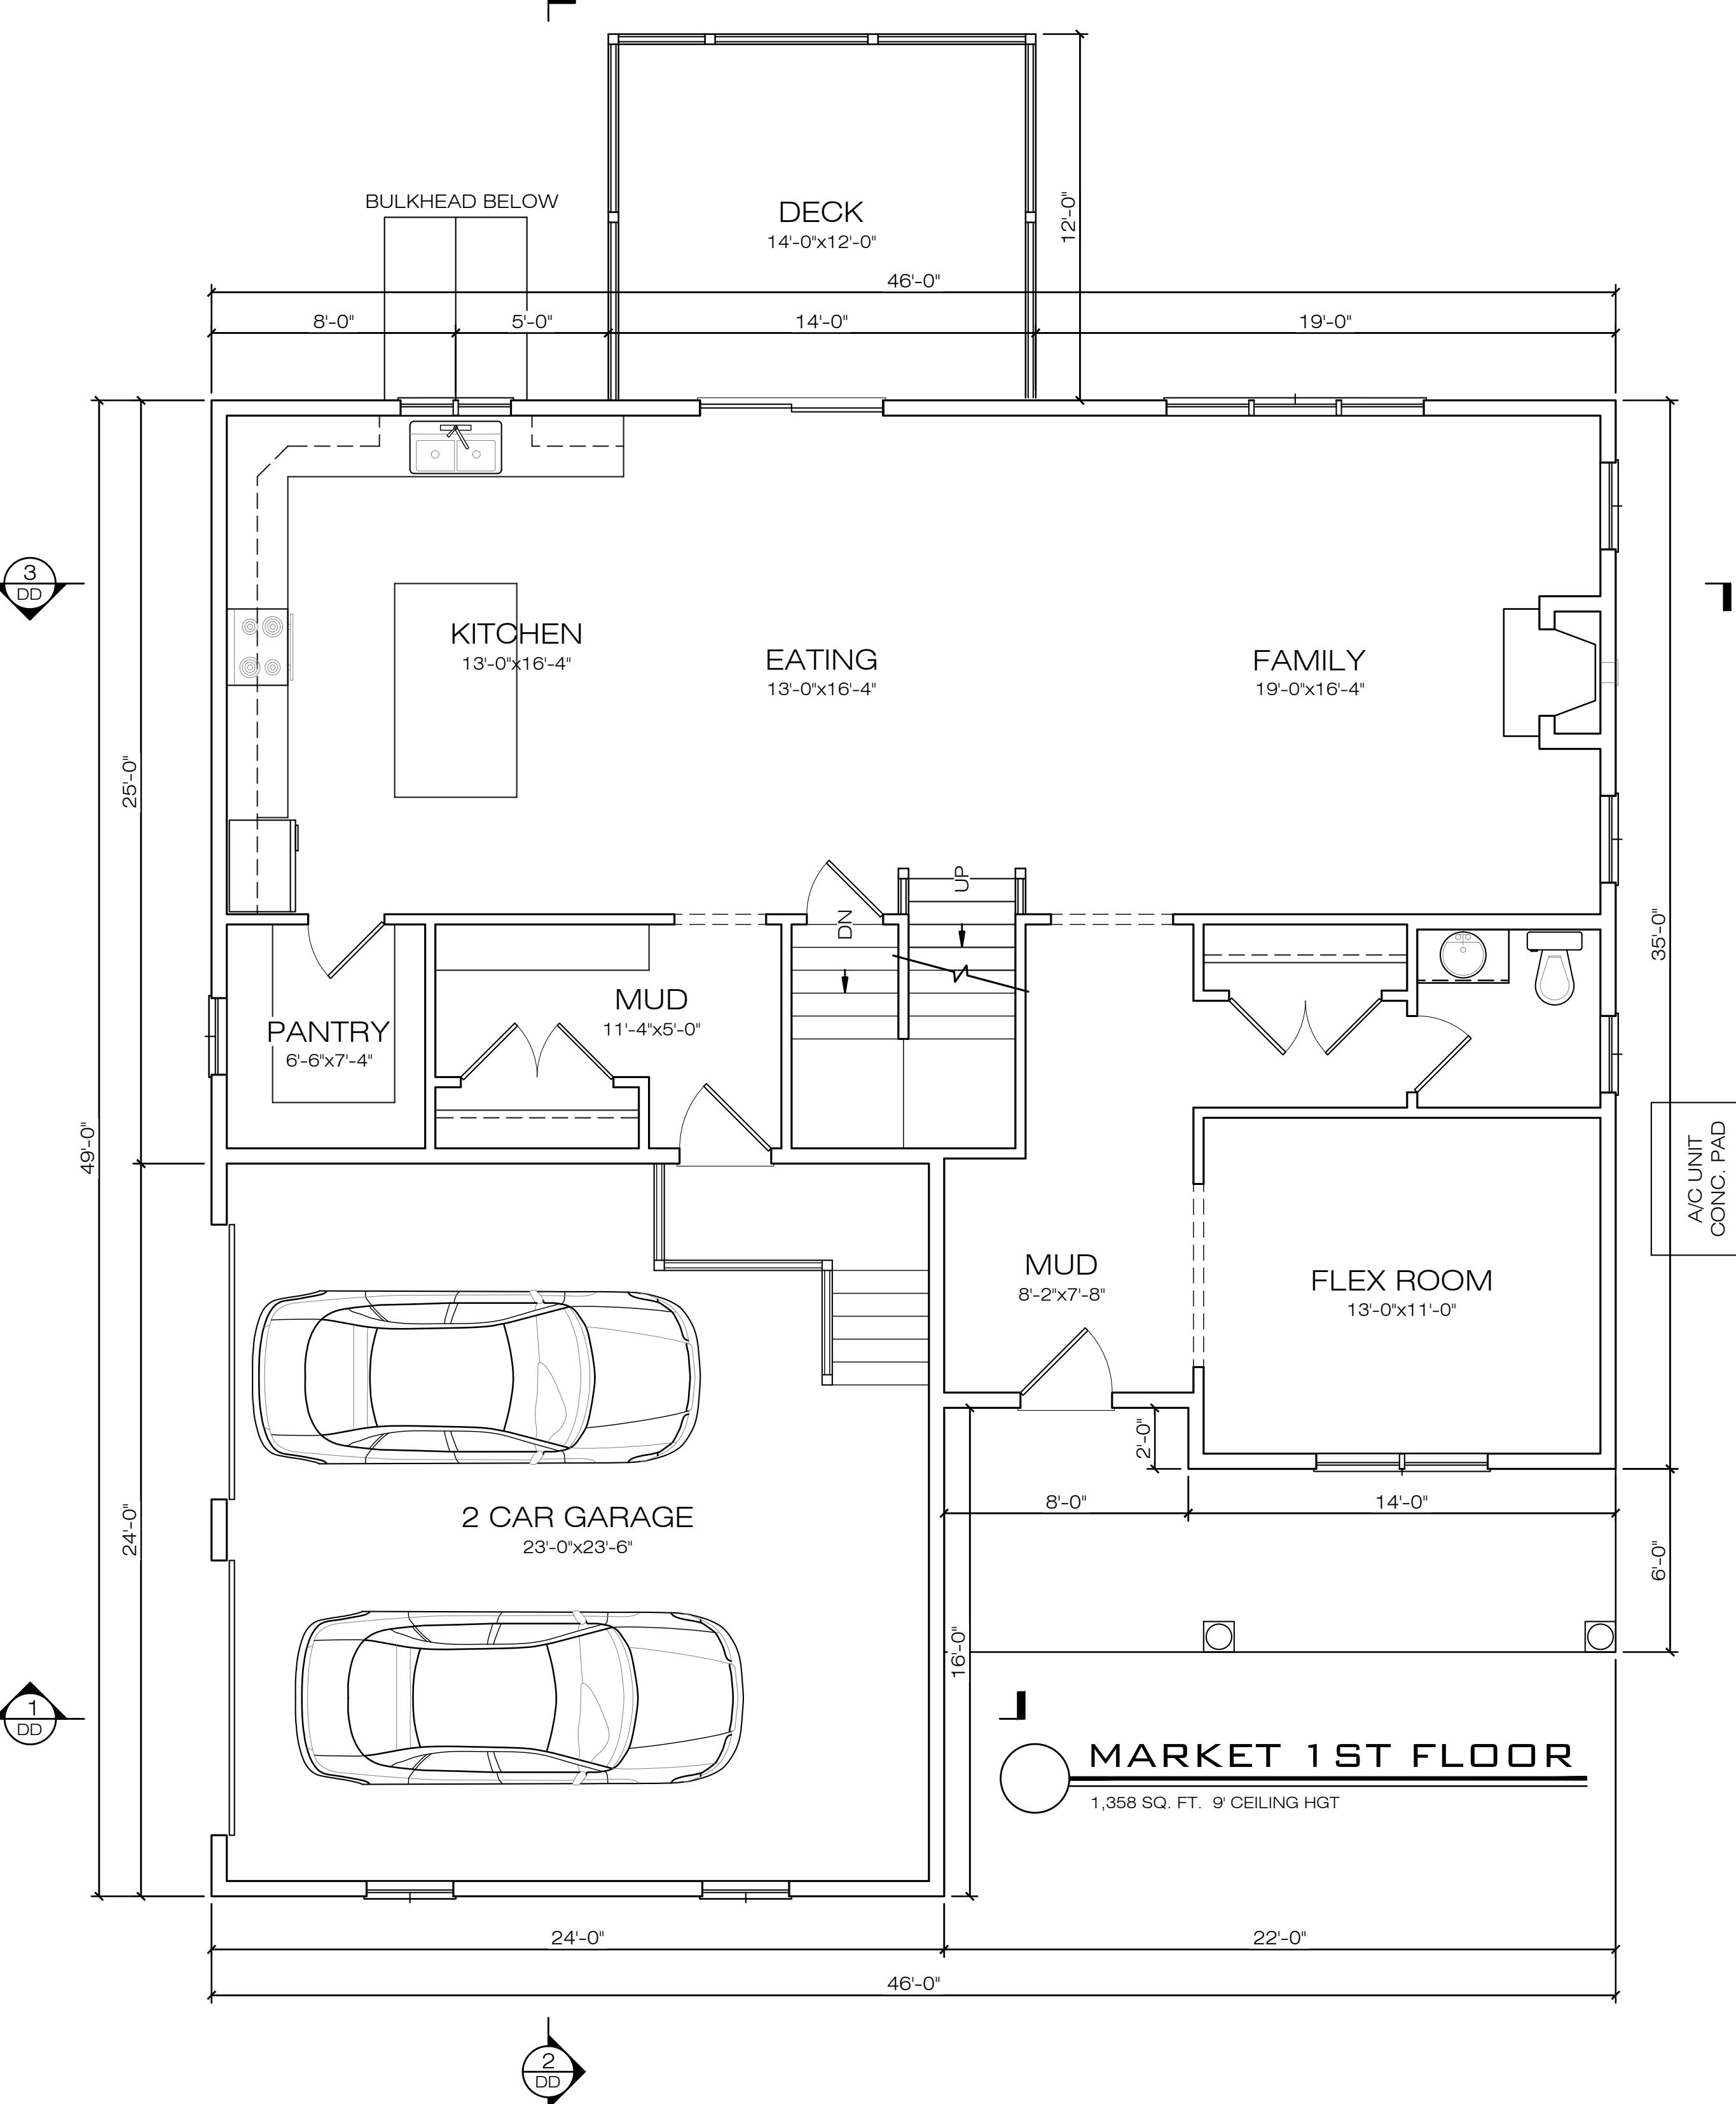


**MARKET SIDE ENTRY  
LOT 4  
DOVER, MA  
LRS CONSULTING GROUP**

The logo for CME Architects, Inc. features the letters 'CME' in a large, bold, sans-serif font. The 'C' is black, the 'M' is white on a grey background, and the 'E' is white on a light grey background. Below the letters, the words 'ARCHITECTS, INC.' are written in a smaller, bold, black sans-serif font.

Scale:	1/4" = 1'-0"
Date:	01-08-2024
Drawn By:	C.GREEN
Checked By:	E.FULLAM
Job Number:	21274
Drawing:	
<b>DD8</b>	

Copyright © 2024 by CME Architects, INC. The architectural plans, drawings, designs, specifications and other arrangements on this sheet are and shall remain the property of CME Architects, INC. No part thereof shall be copied, disclosed to others or used in connection with any work or project, other than the specified project for which they have been prepared and developed, without the express knowledge and written consent of CME Architects, INC.

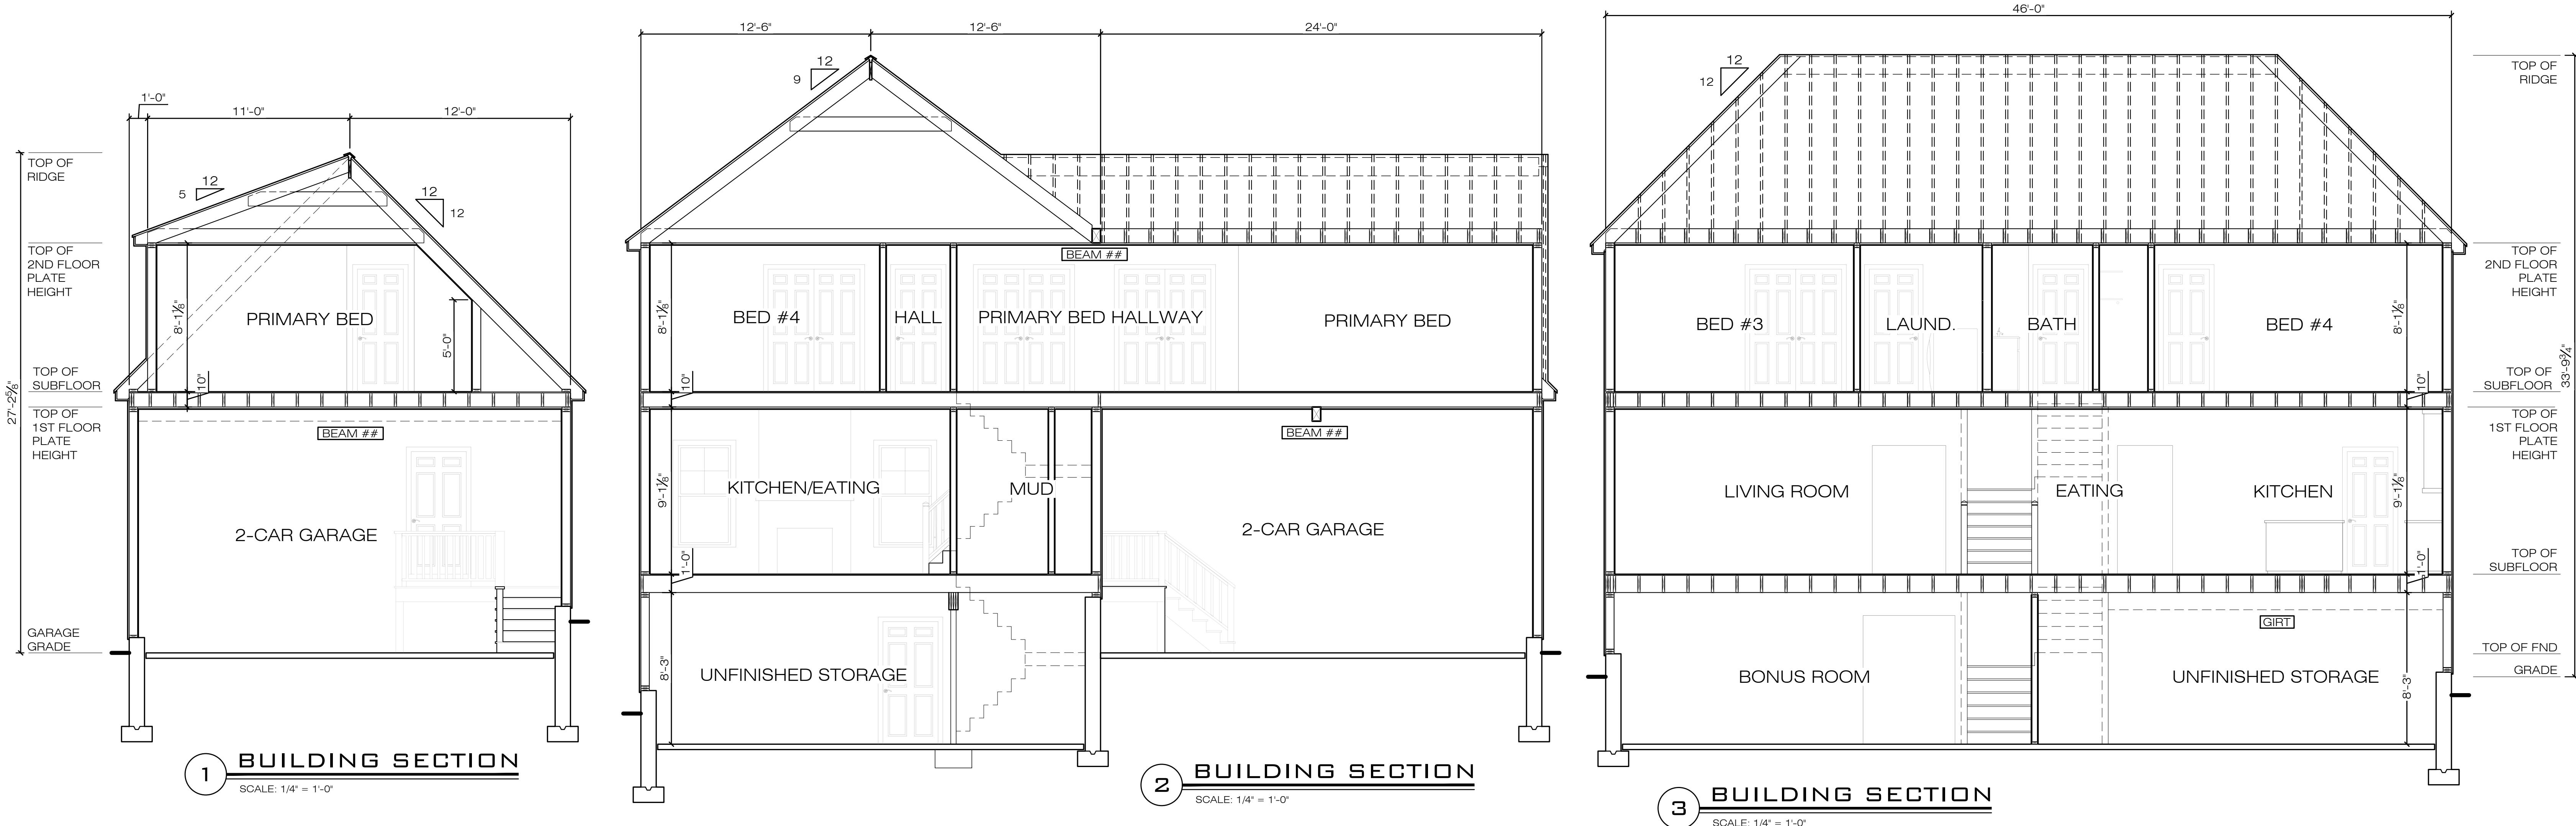

# MARKET SIDE ENTRY

## LOT 4

### DOVER, MA

#### LDS CONSULTING GROUP





The logo for CME Architects, Inc. features the letters 'CME' in a bold, sans-serif font. The 'C' is black, the 'M' is white, and the 'E' is gray. Below the letters, the words 'ARCHITECTS, INC.' are written in a bold, black, sans-serif font. At the bottom, the address '6 WILKINS DRIVE: SUITE 210' and 'PLAINVILLE, MA 02762' are in a smaller, black, sans-serif font, followed by the phone number '508-809-3509'.

Scale: 1/4" = 1'-0"   
 Date: 01-08-2024   
 Drawn By: C.GREEN   
 Checked By: E.FULLAM   
 Job Number: 21274

---

Drawing:




**D D9**

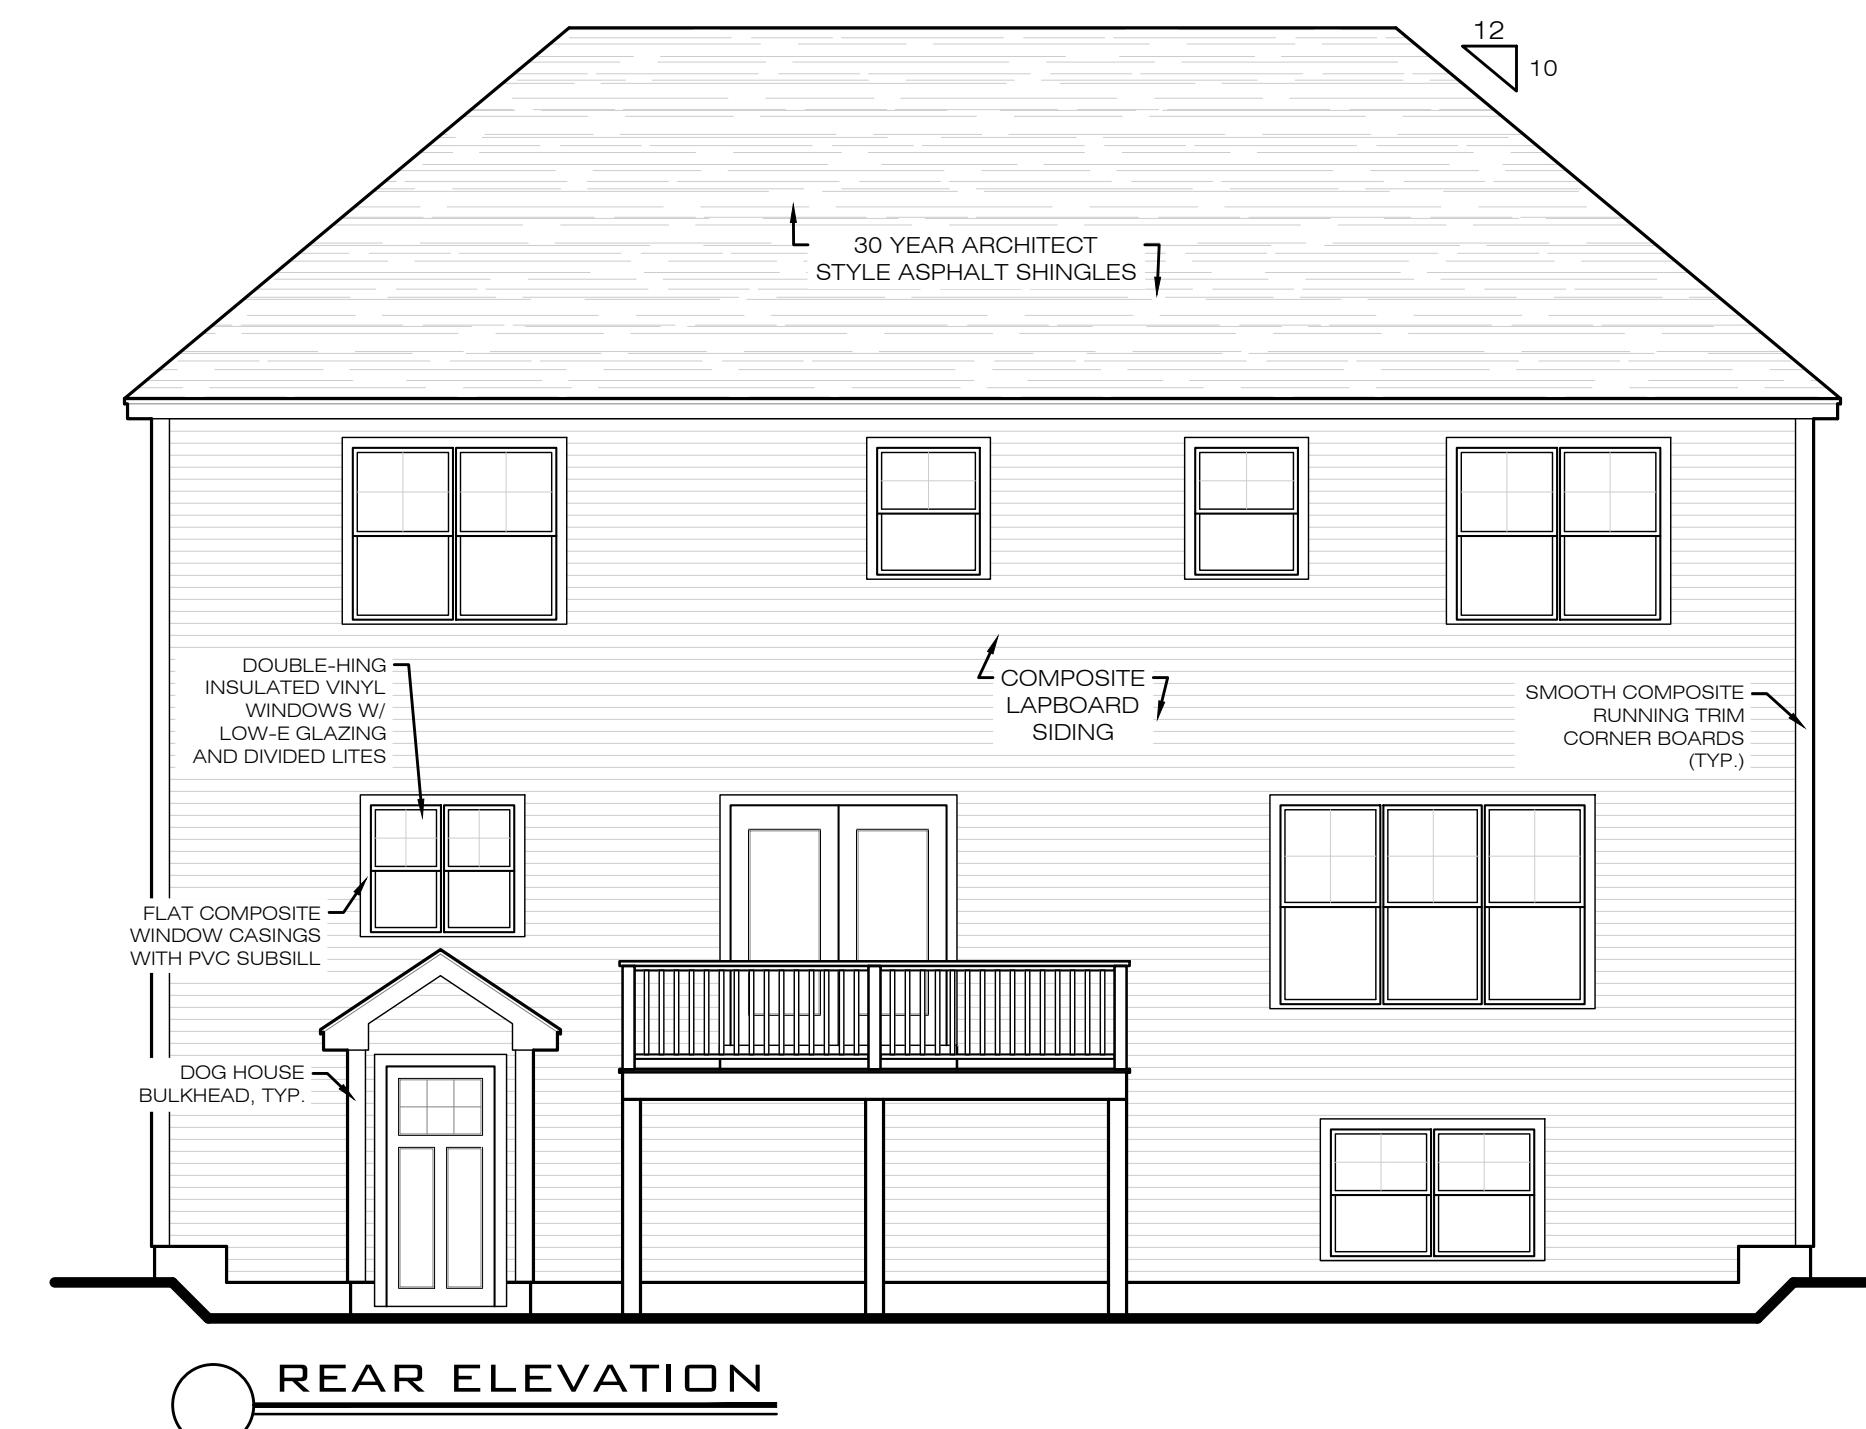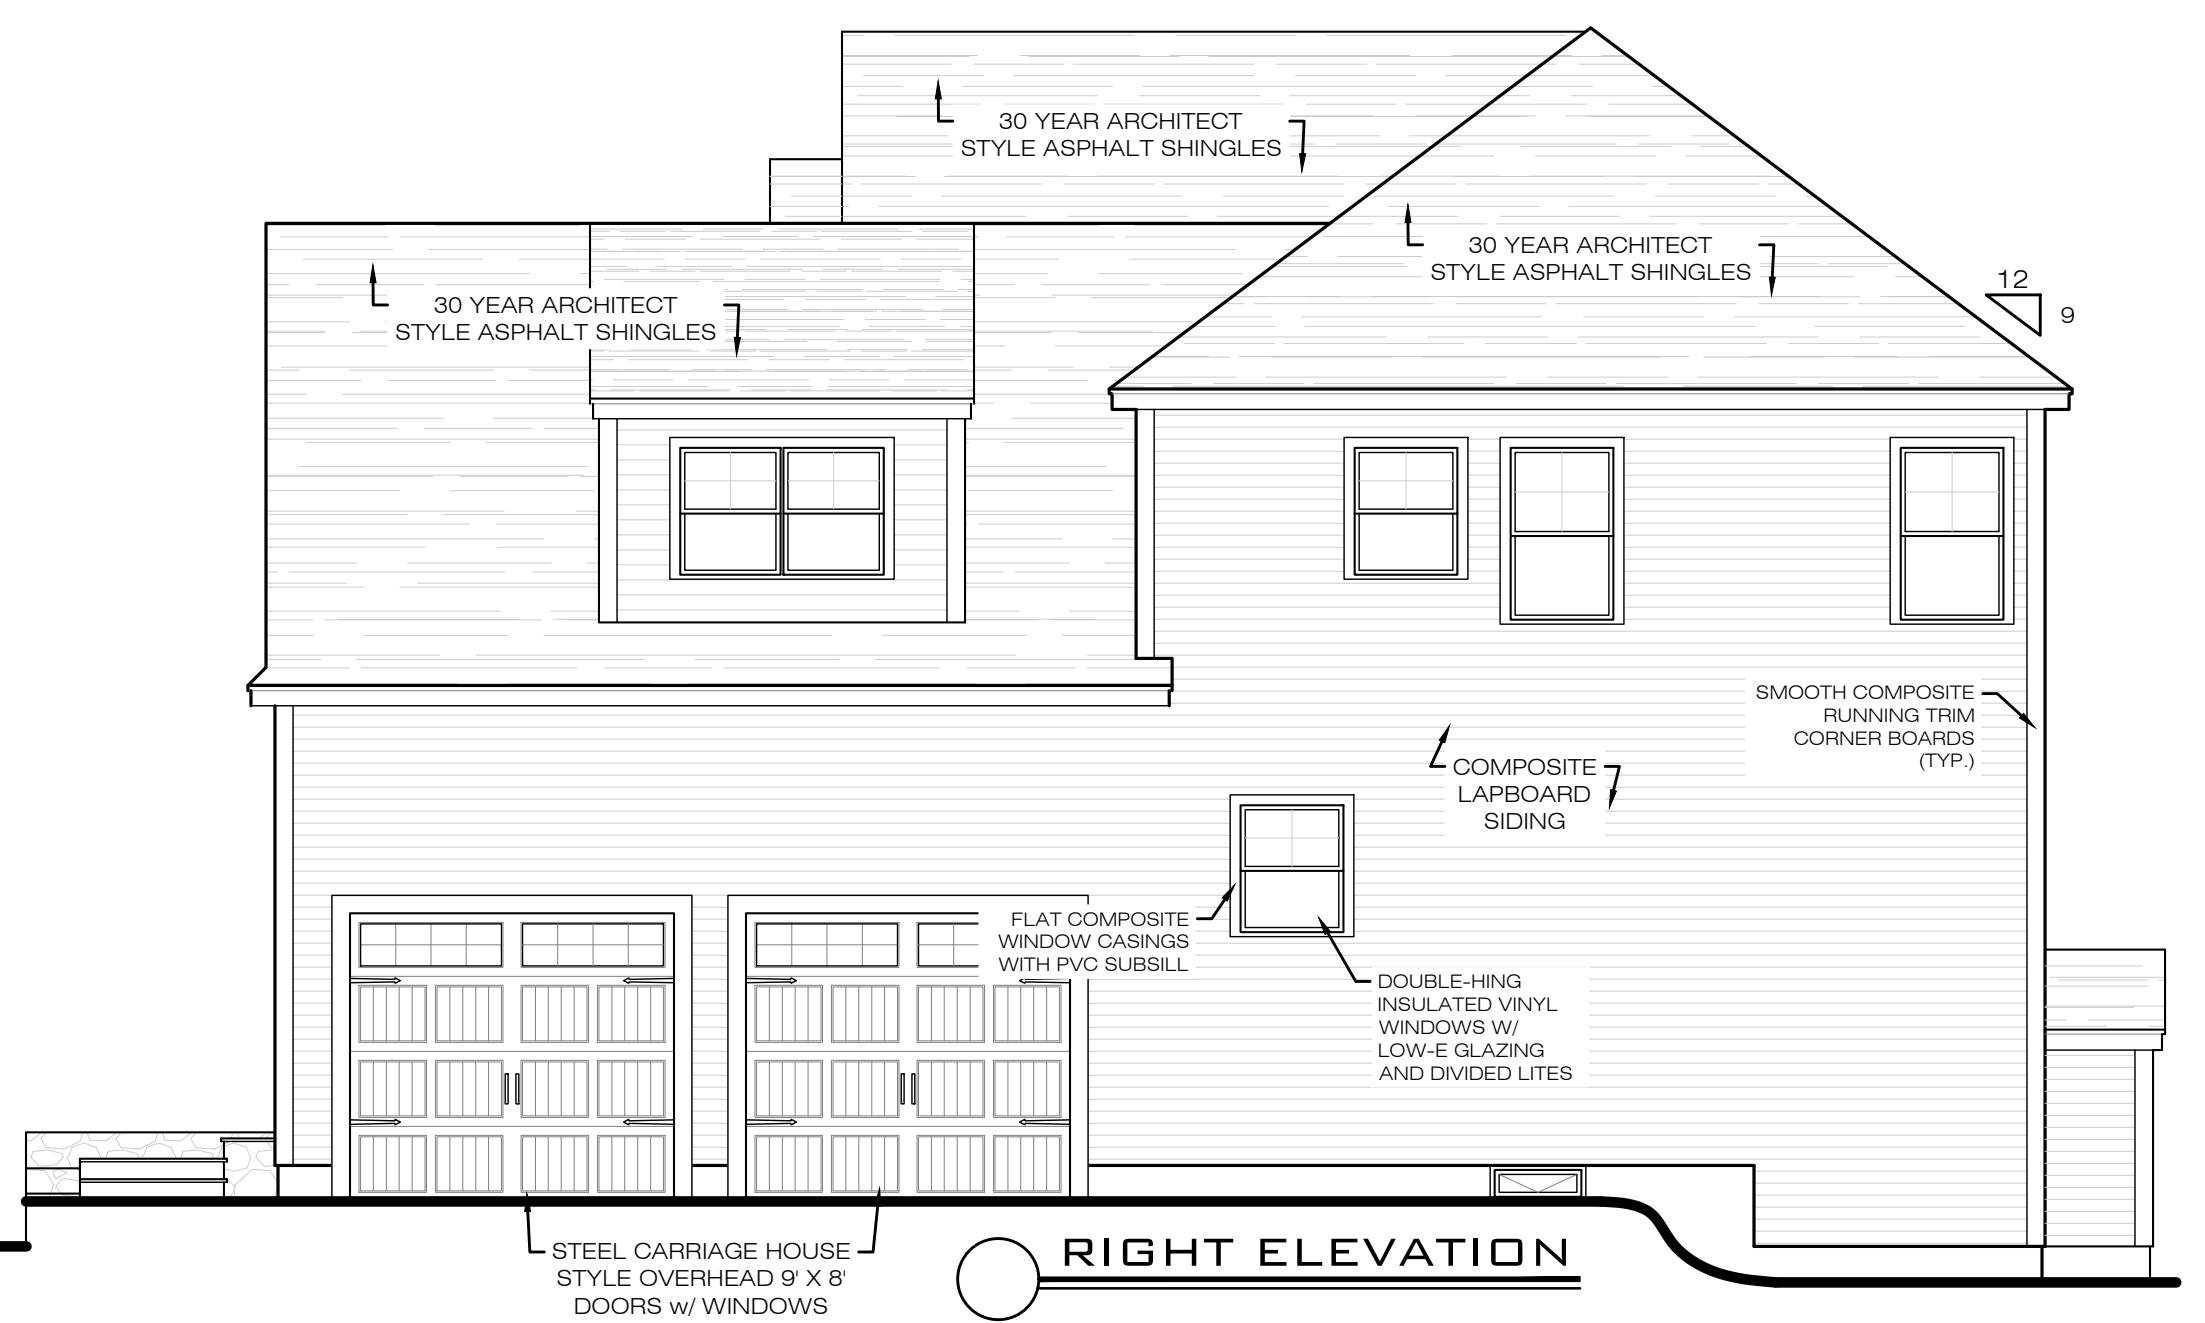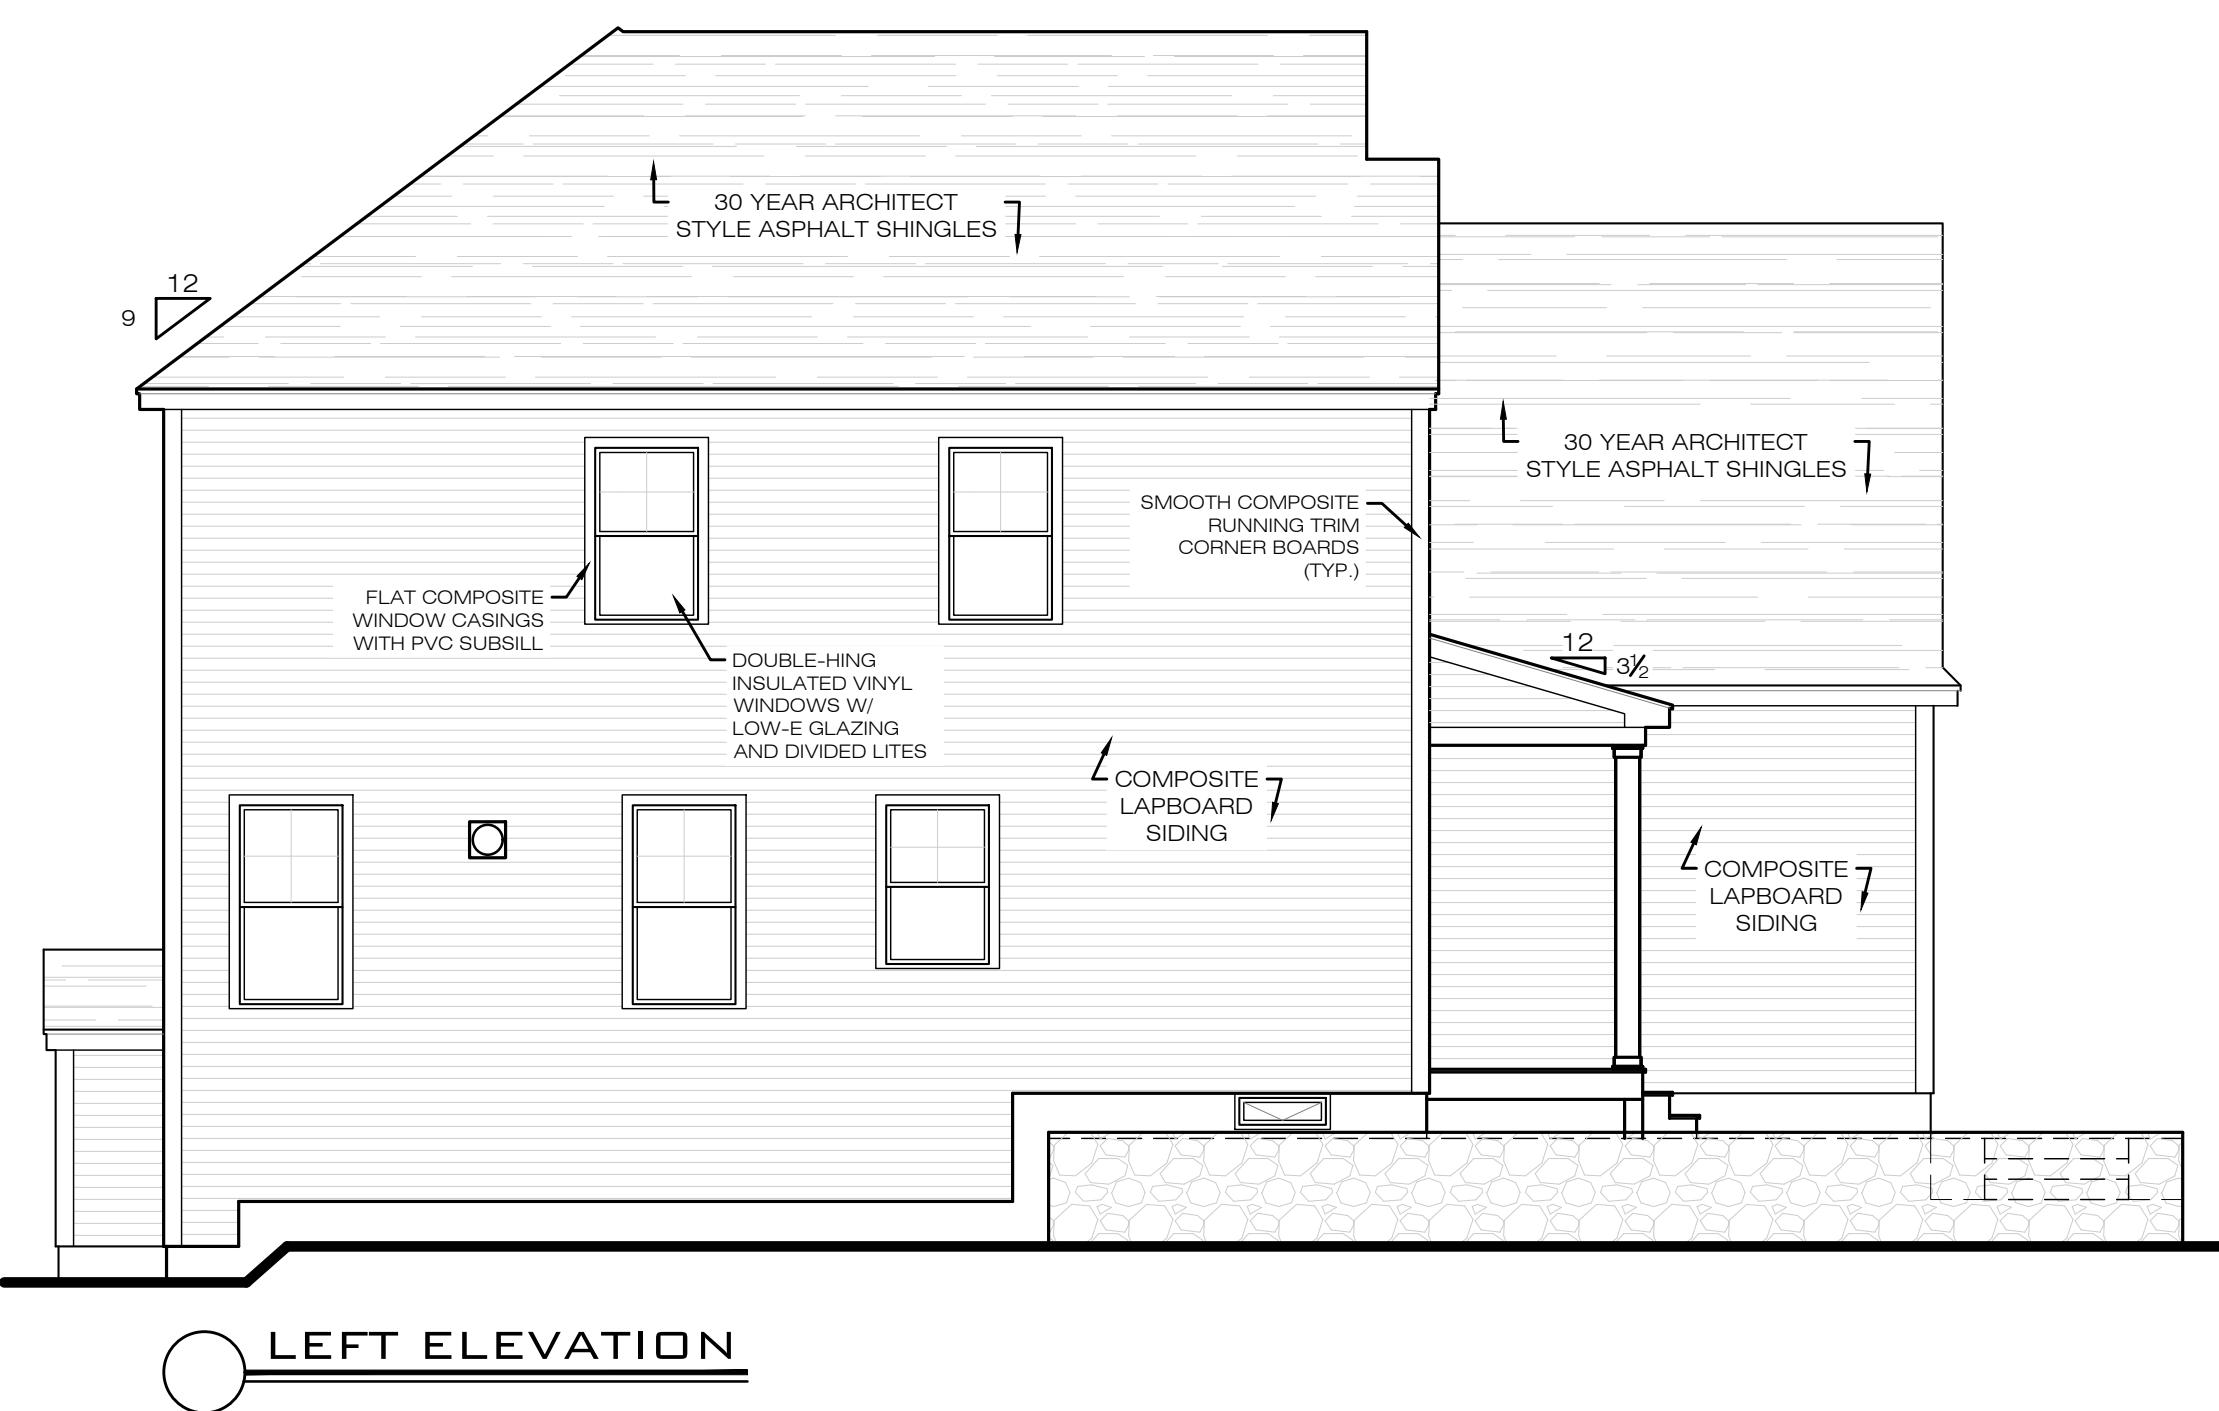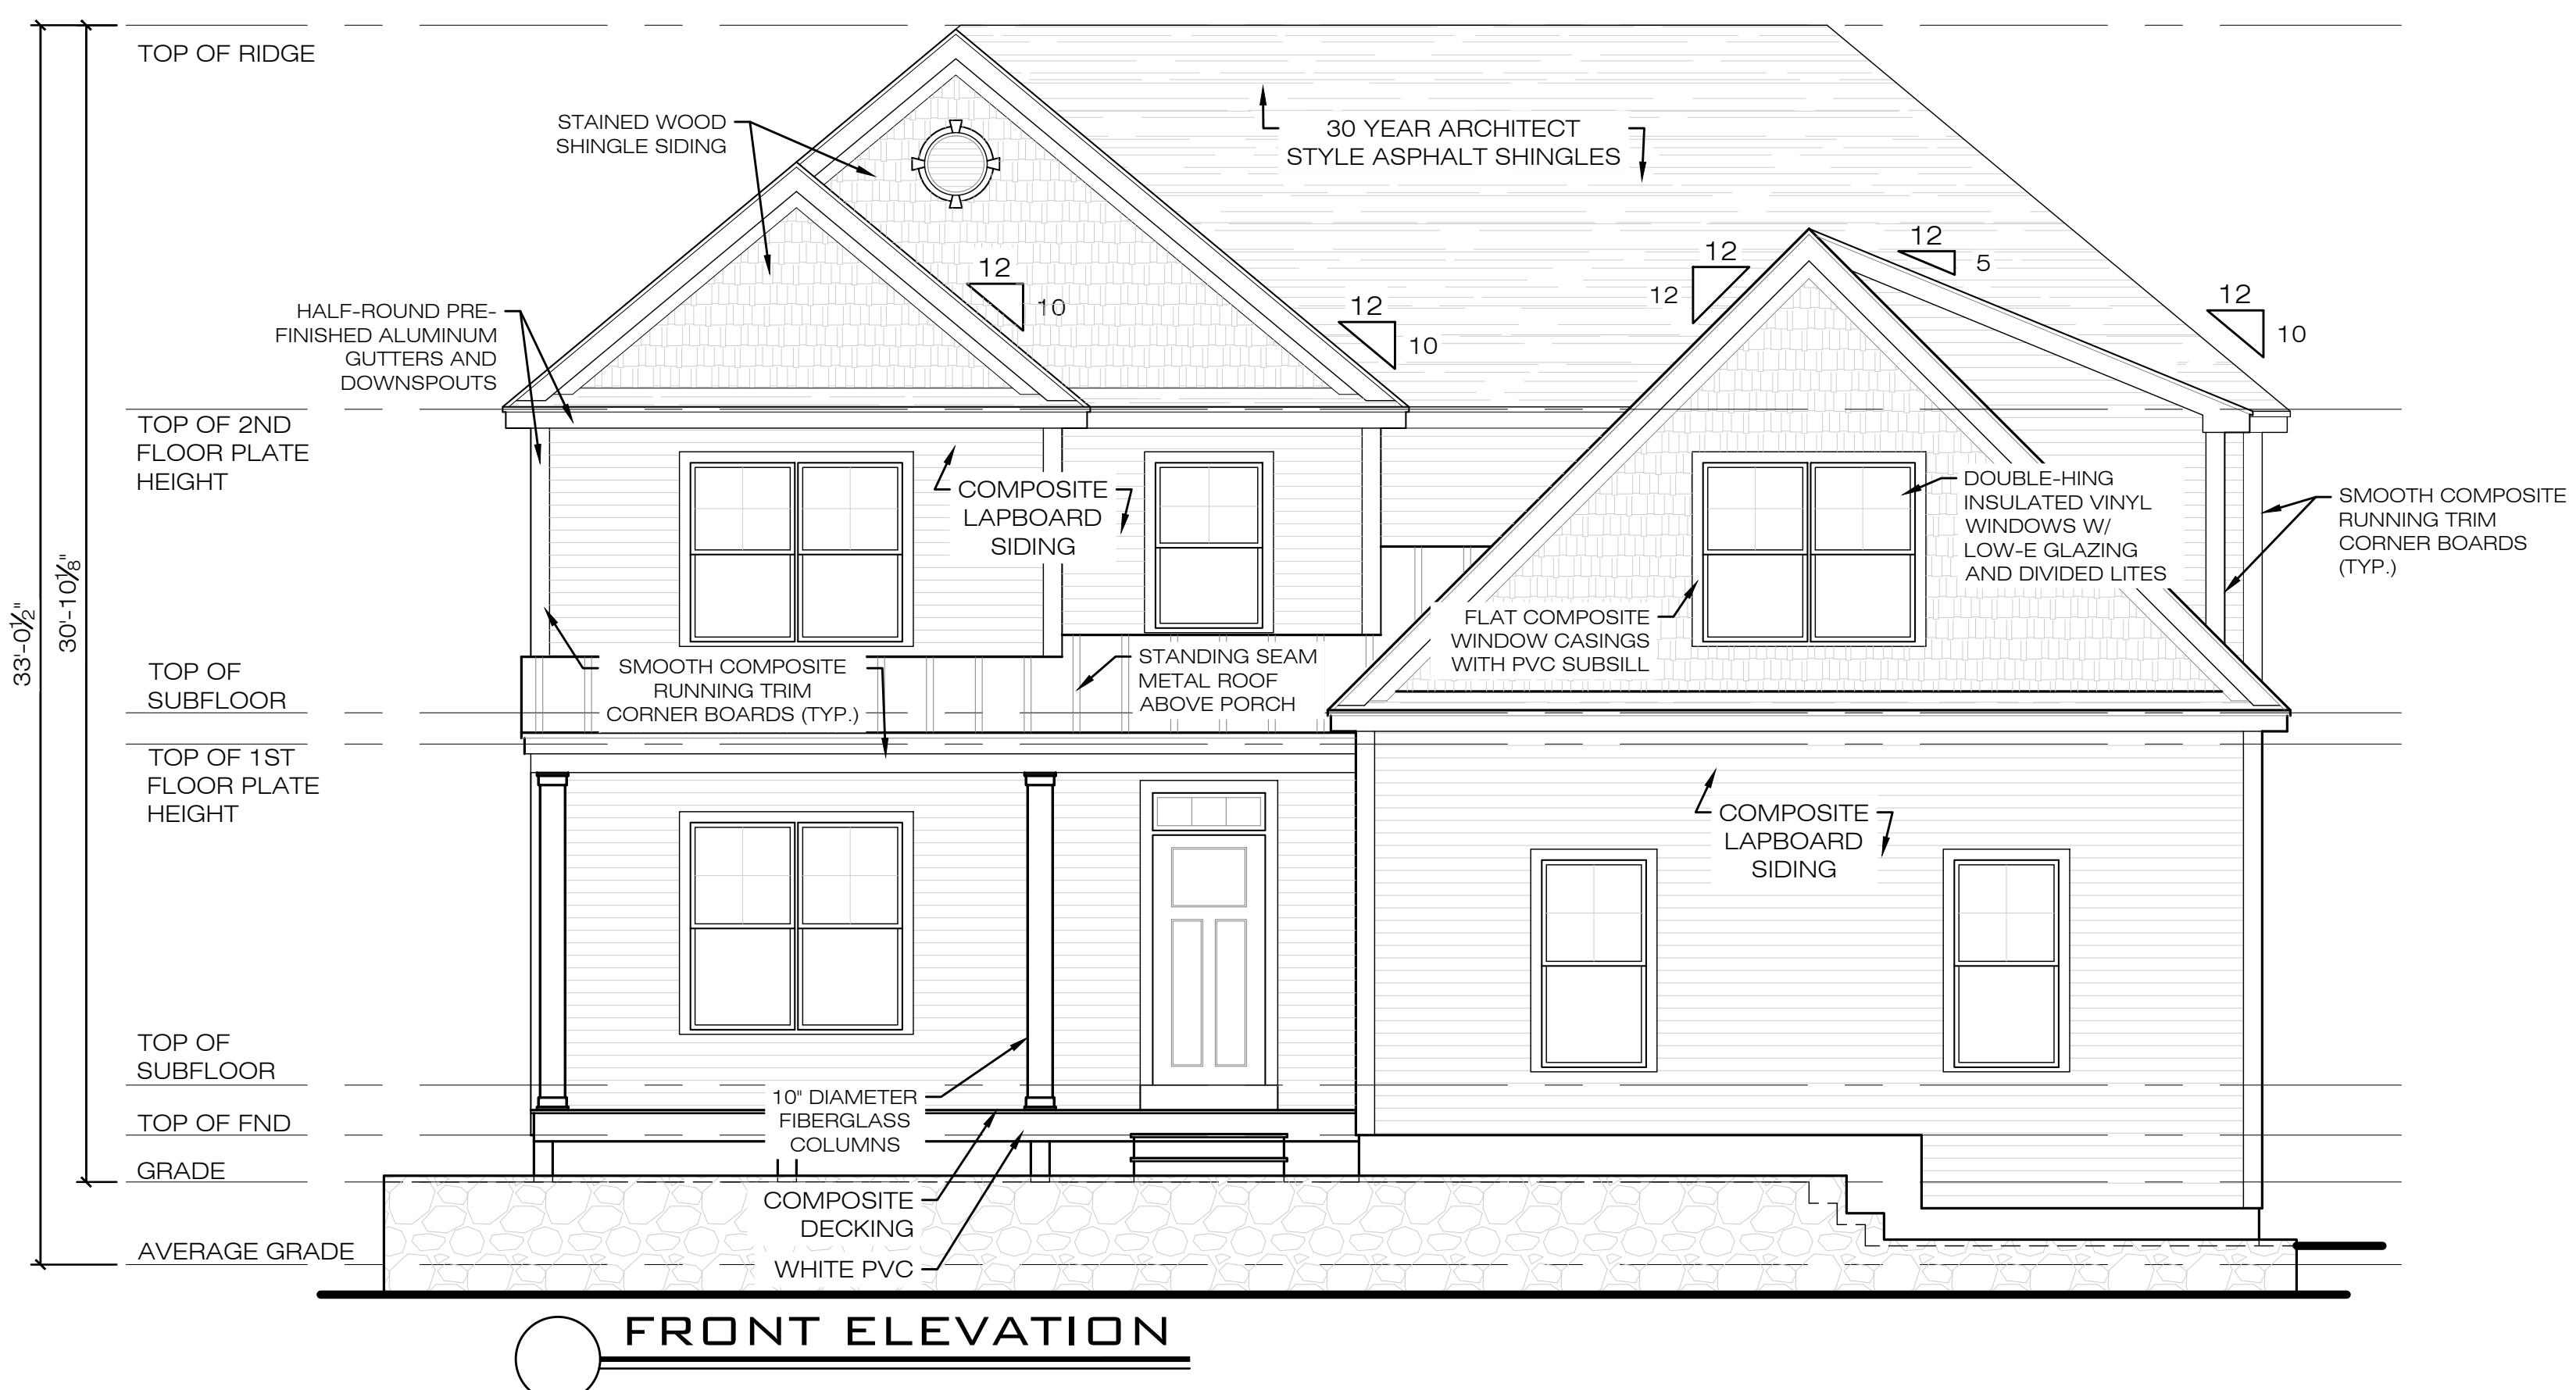

**MARKET SIDE ENTRY**  
**LOT 45**  
**DOVER, MA**  
**LDS CONSULTING GROUP**

**CME**  
**ARCHITECTS, INC.**  
6 WILKINS DRIVE: SUITE 210  
PLAINVILLE, MA 02762 508-809-3509

Scale: 1/4" = 1'-0"  
Date: 01-08-2024  
Drawn By: C.GREEN  
Checked By: E.FULLAM  
Job Number: 21274  
Drawing: D10

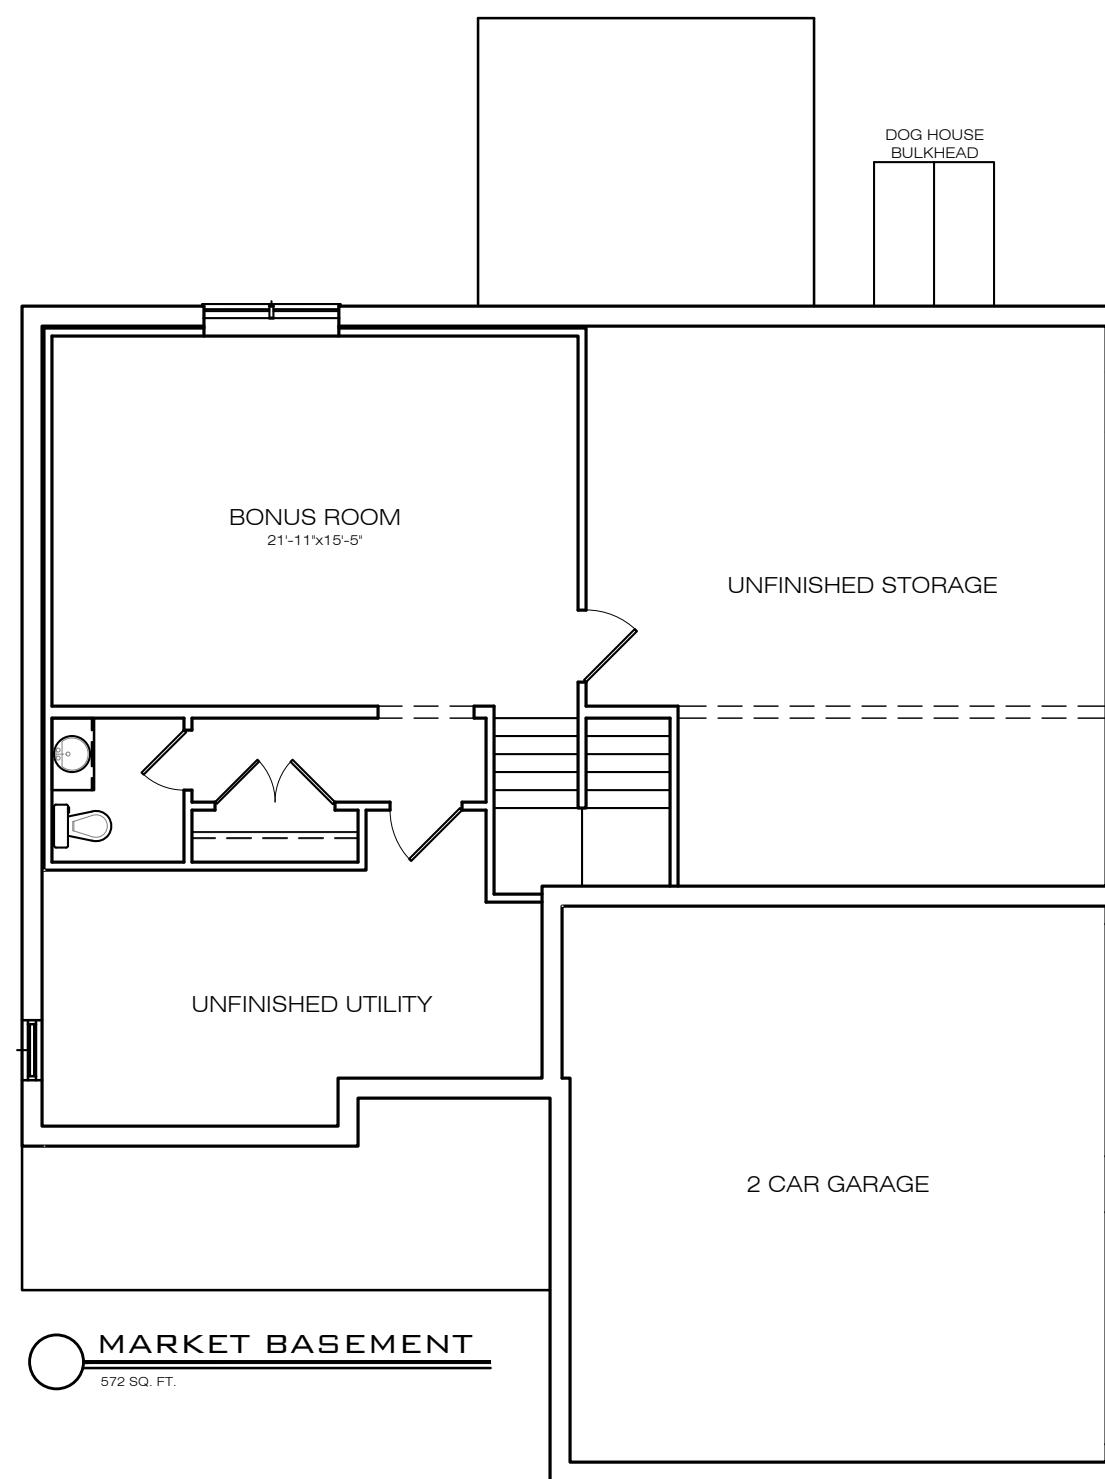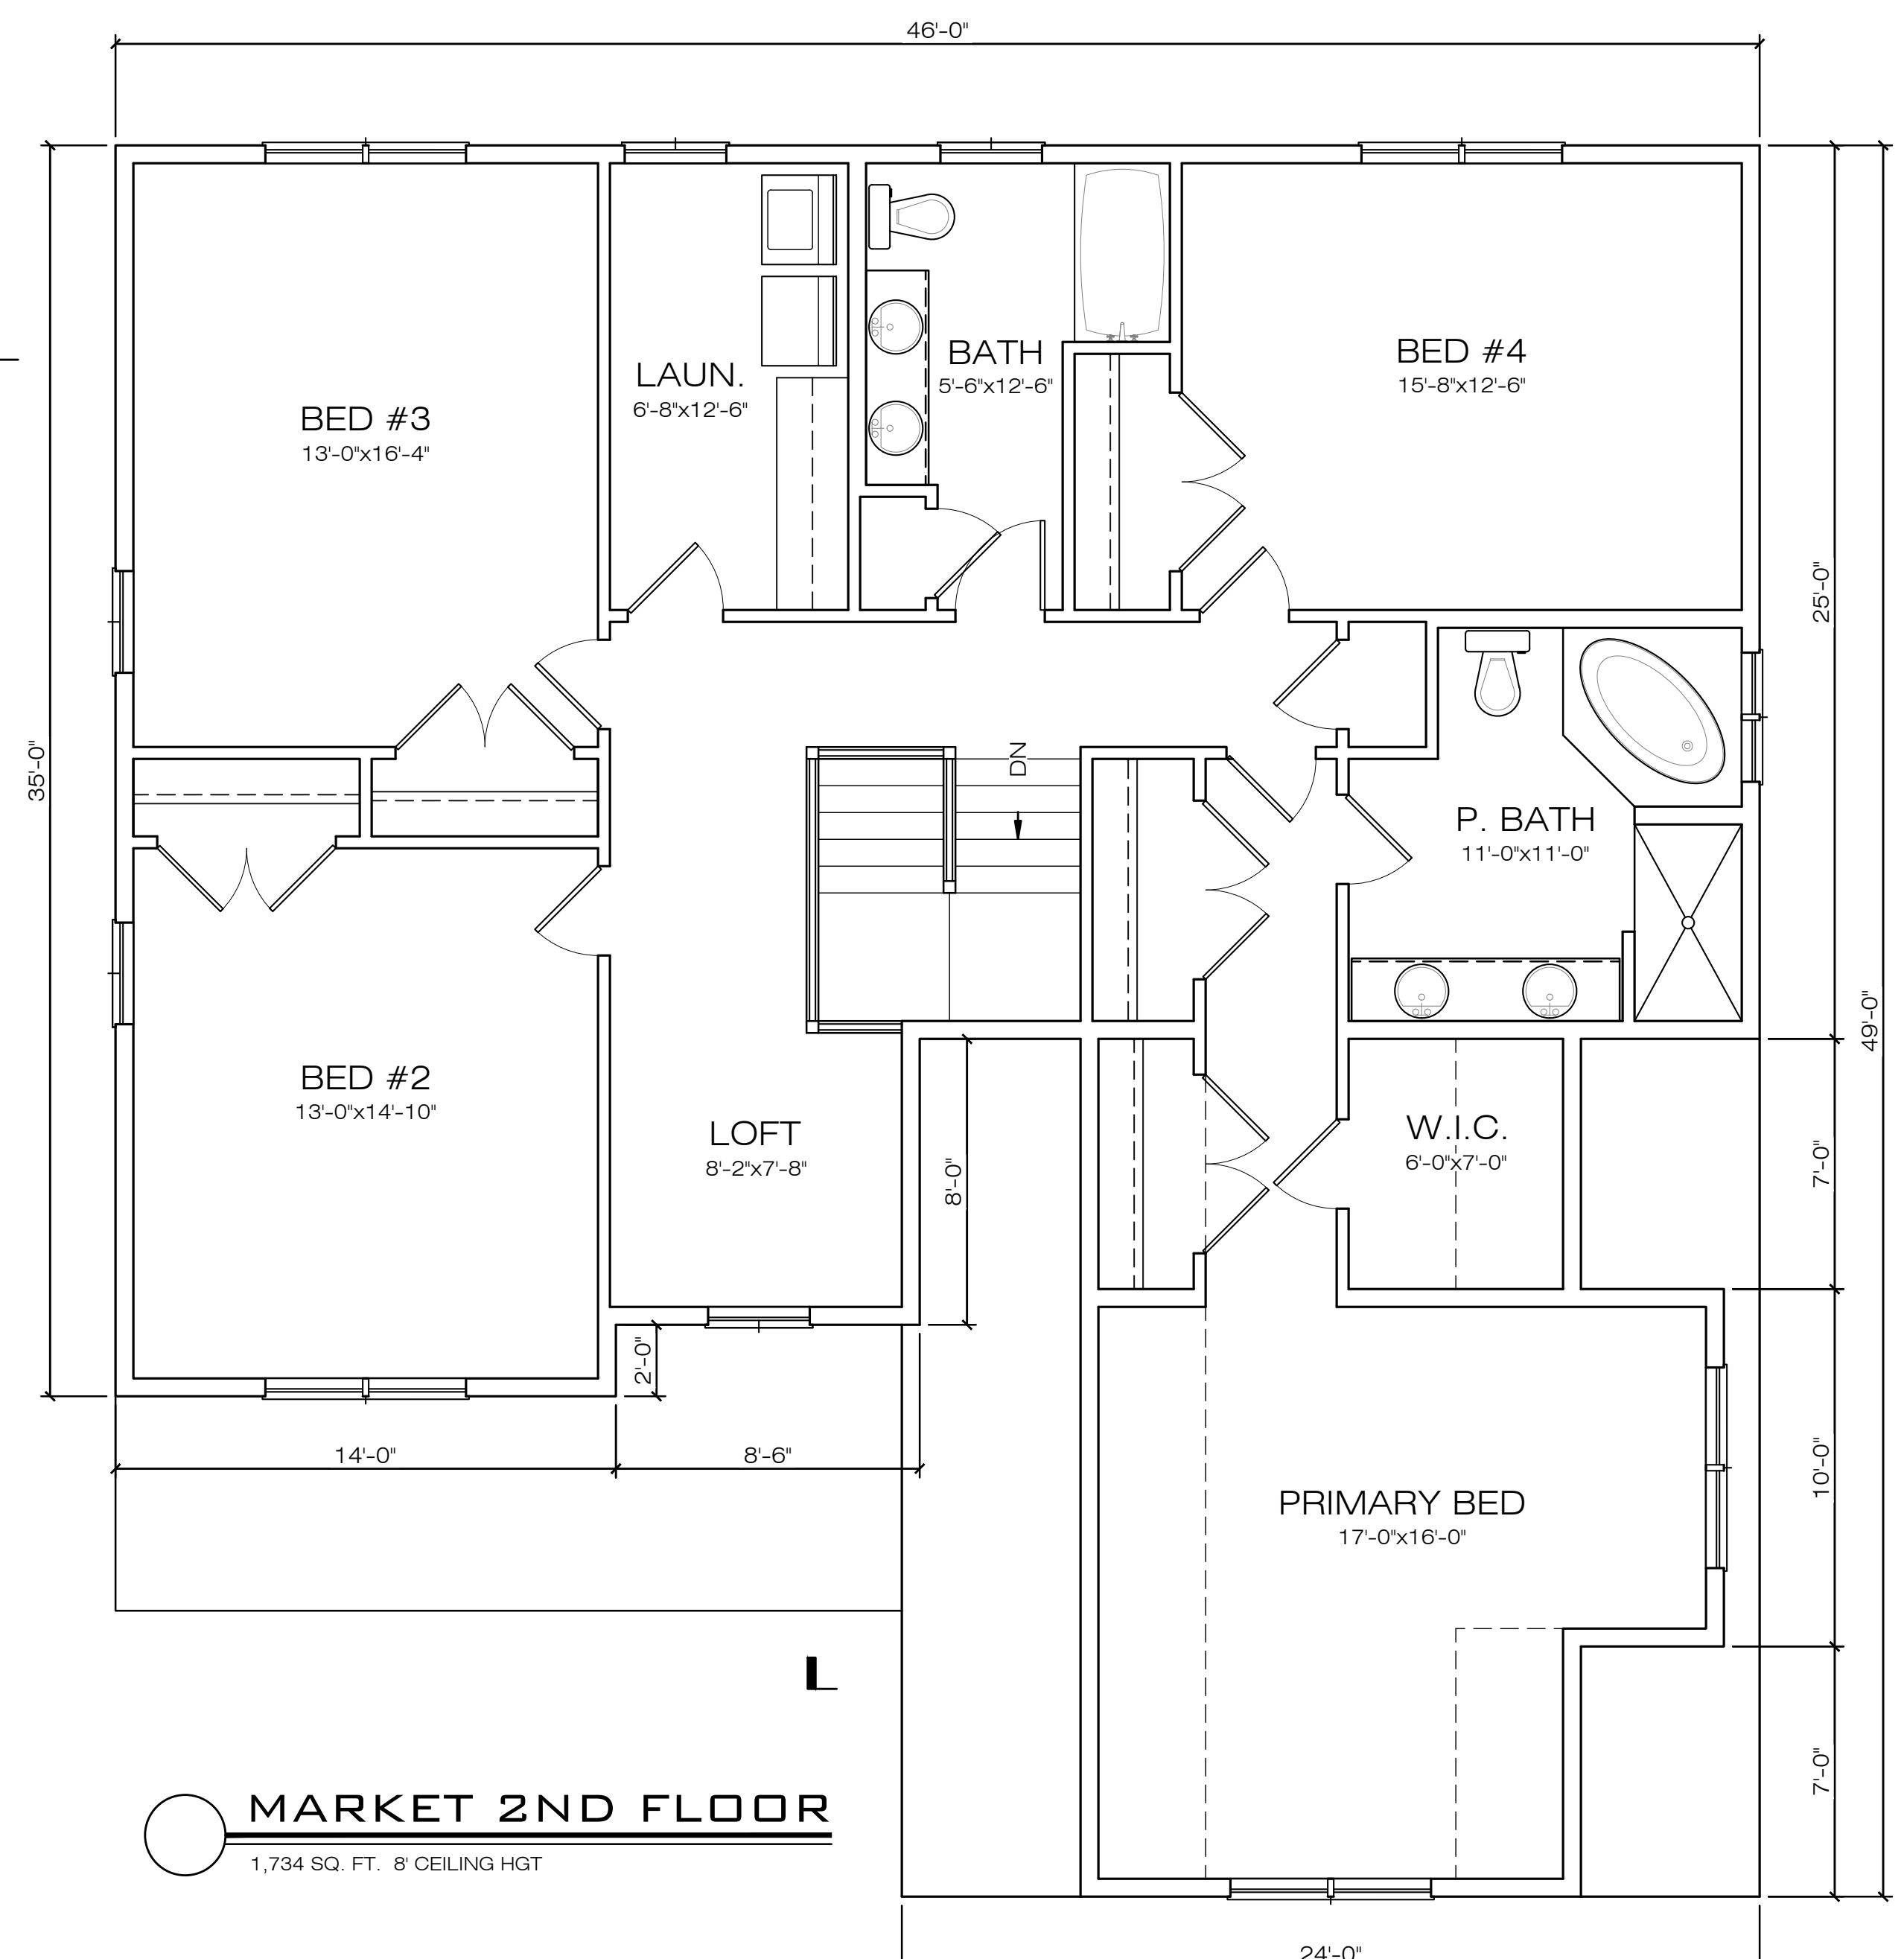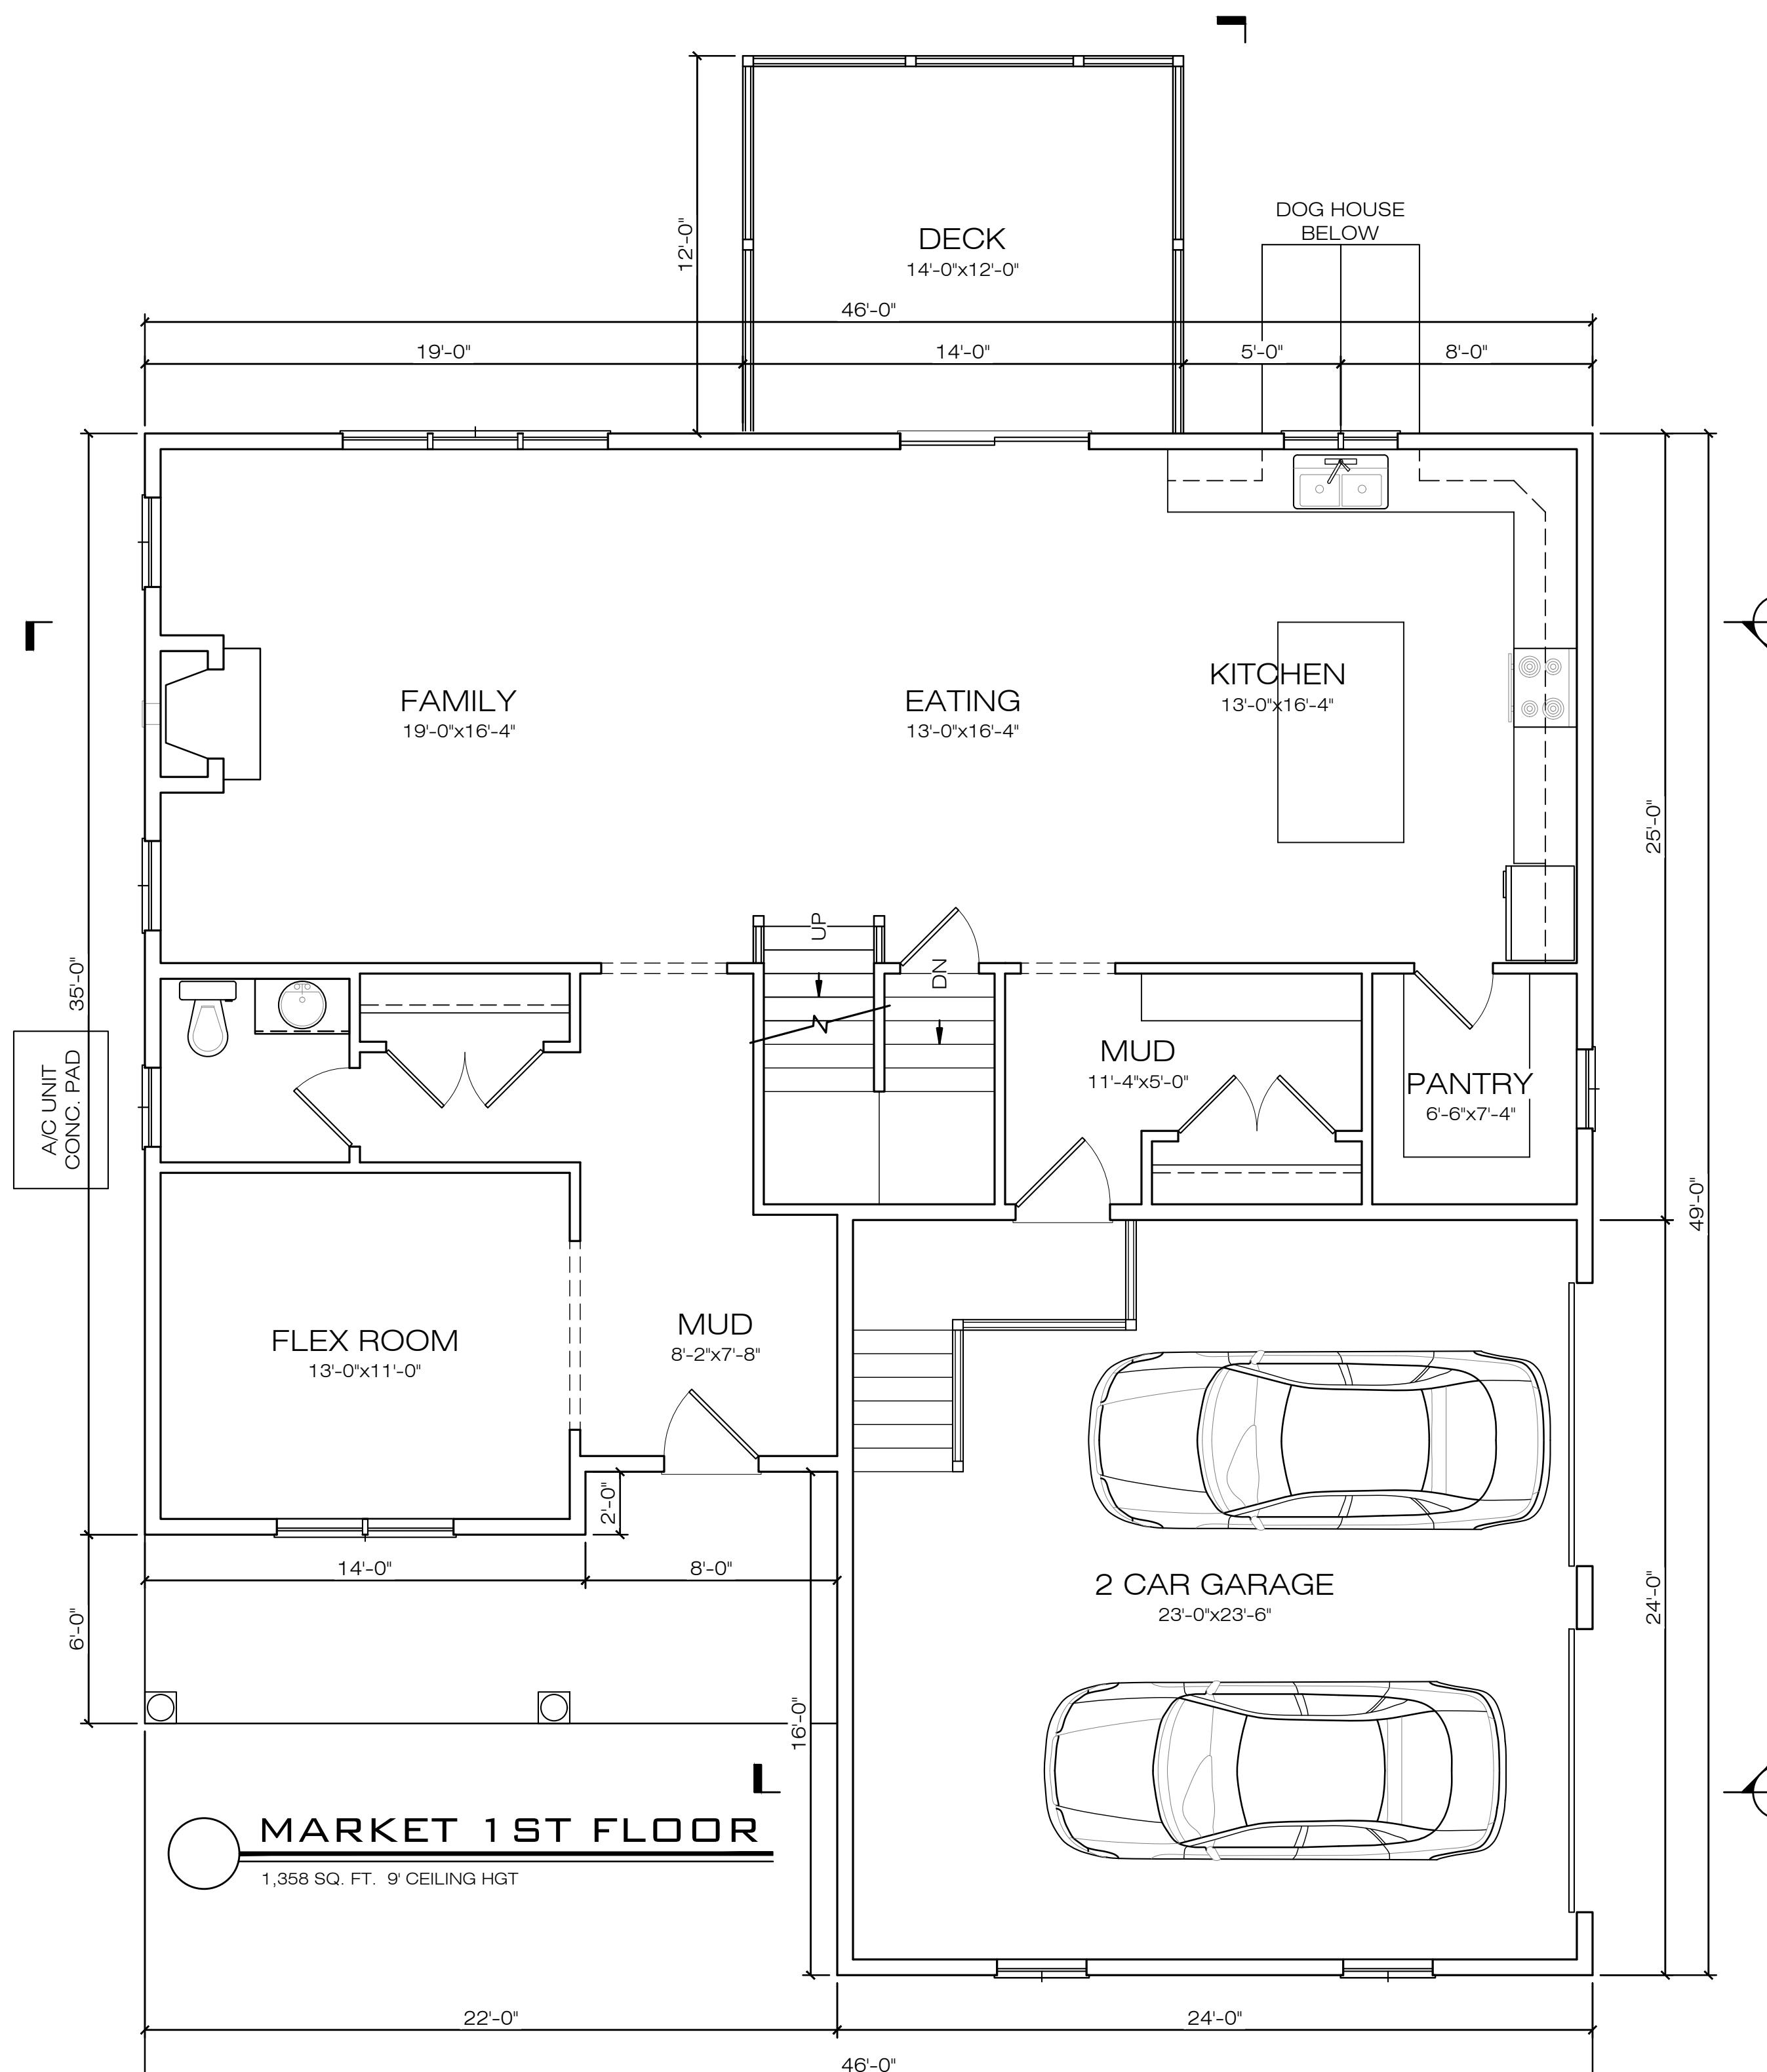


**MARKET SIDE ENTRY  
LOT 45**  
DOVER, MA  
LDS CONSULTING GROUP

Scale: 1/4" = 1'-0"  
Date: 01-08-2024  
Drawn By: C.GREEN  
Checked By: E.FULLAM  
Job Number: 21274

**CME**  
ARCHITECTS, INC.  
6 WILKINS DRIVE: SUITE 210  
PLAINVILLE, MA 02762 508-809-3509

**D11**

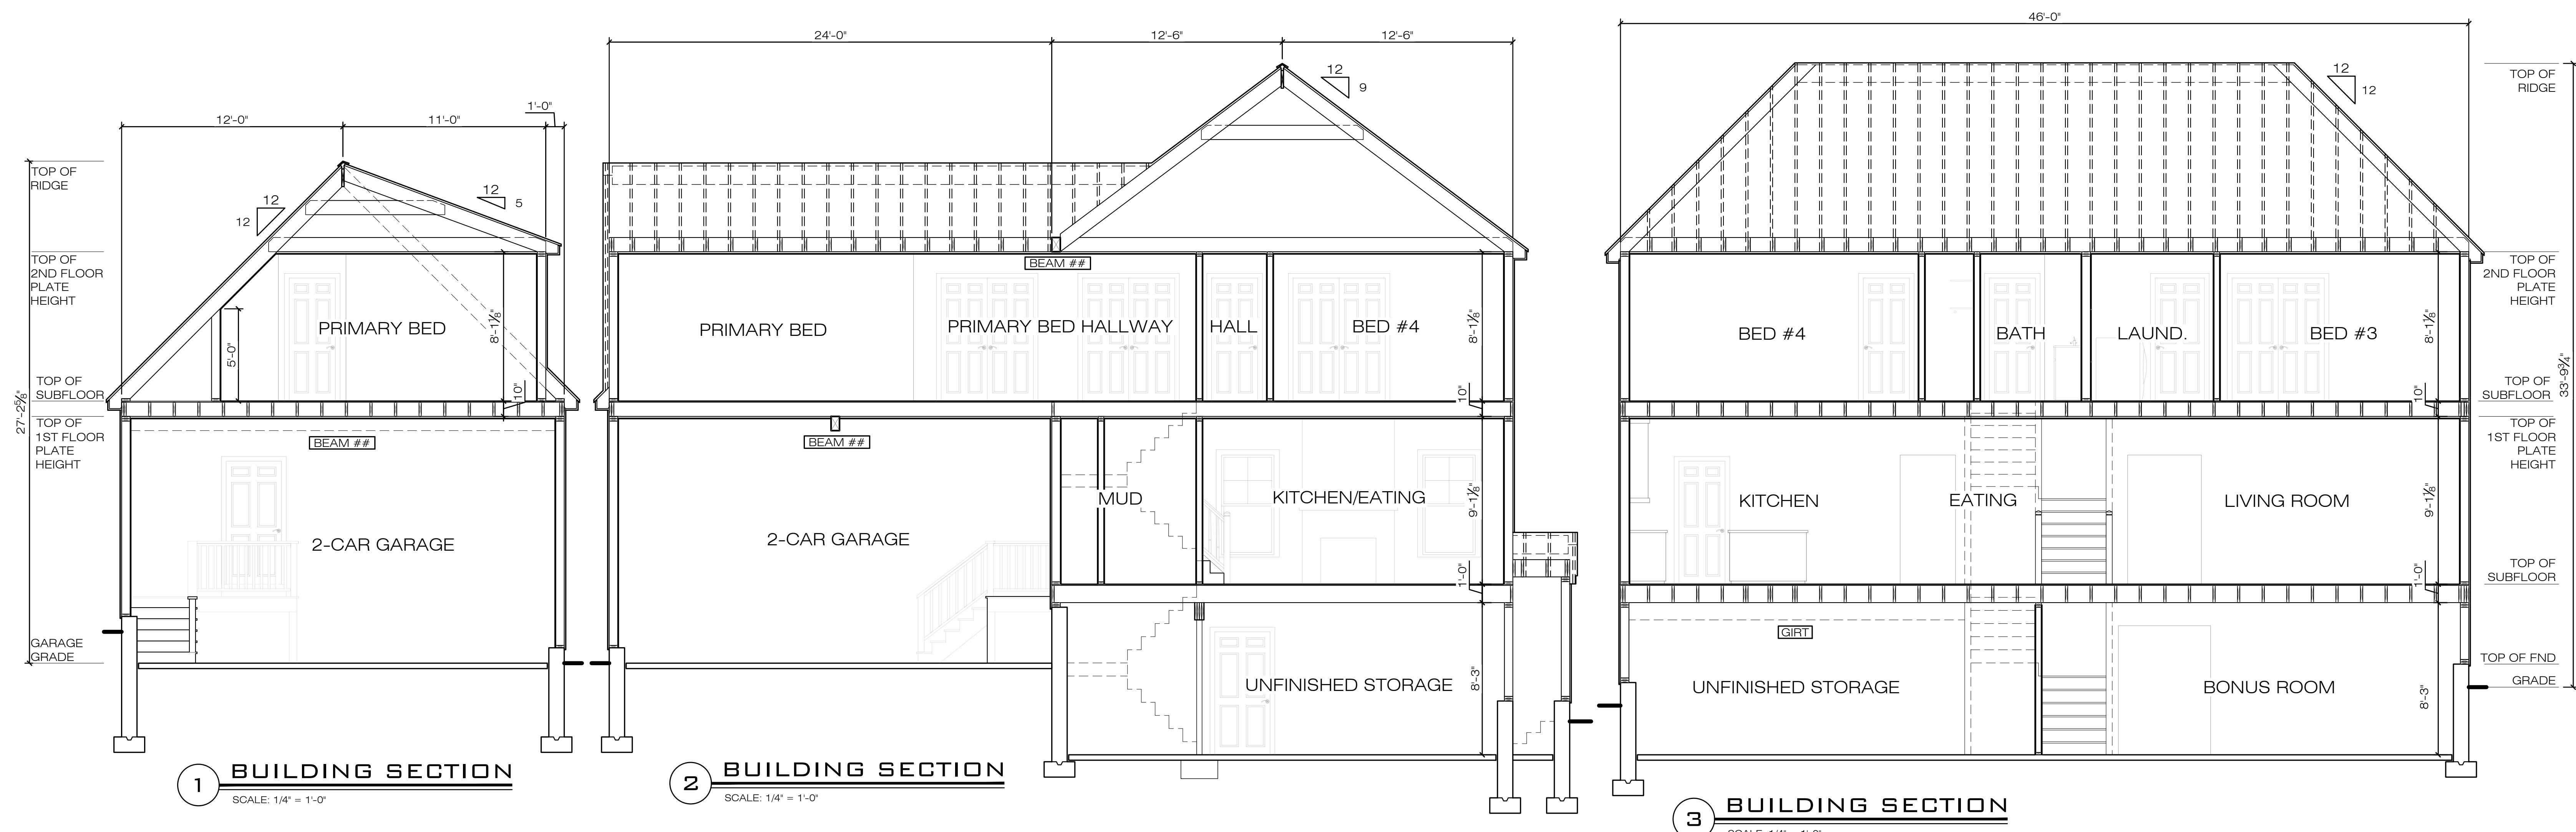

**MARKET SIDE ENTRY  
LOT 45  
DOVER, MA  
LDS CONSULTING GROUP**

**CME**  
ARCHITECTS, INC.  
6 WILKINS DRIVE, SUITE 210  
PLAINVILLE, MA 02762 508-809-3509

Scale: 1/4" = 1'-0"  
Date: 01-08-2024  
Drawn By: C.GREEN  
Checked By: E.FULLAM  
Job Number: 21274  
Drawing: D12