
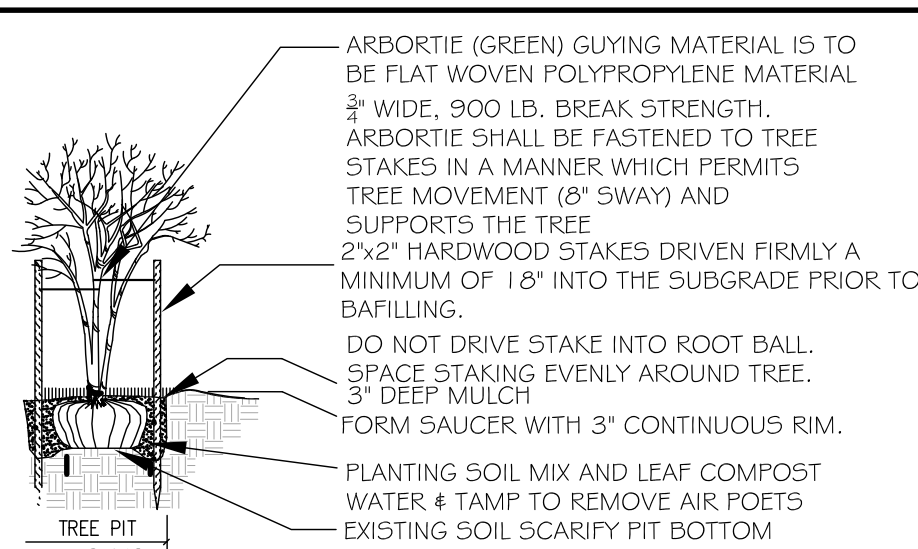


TISDALE


DRIVE

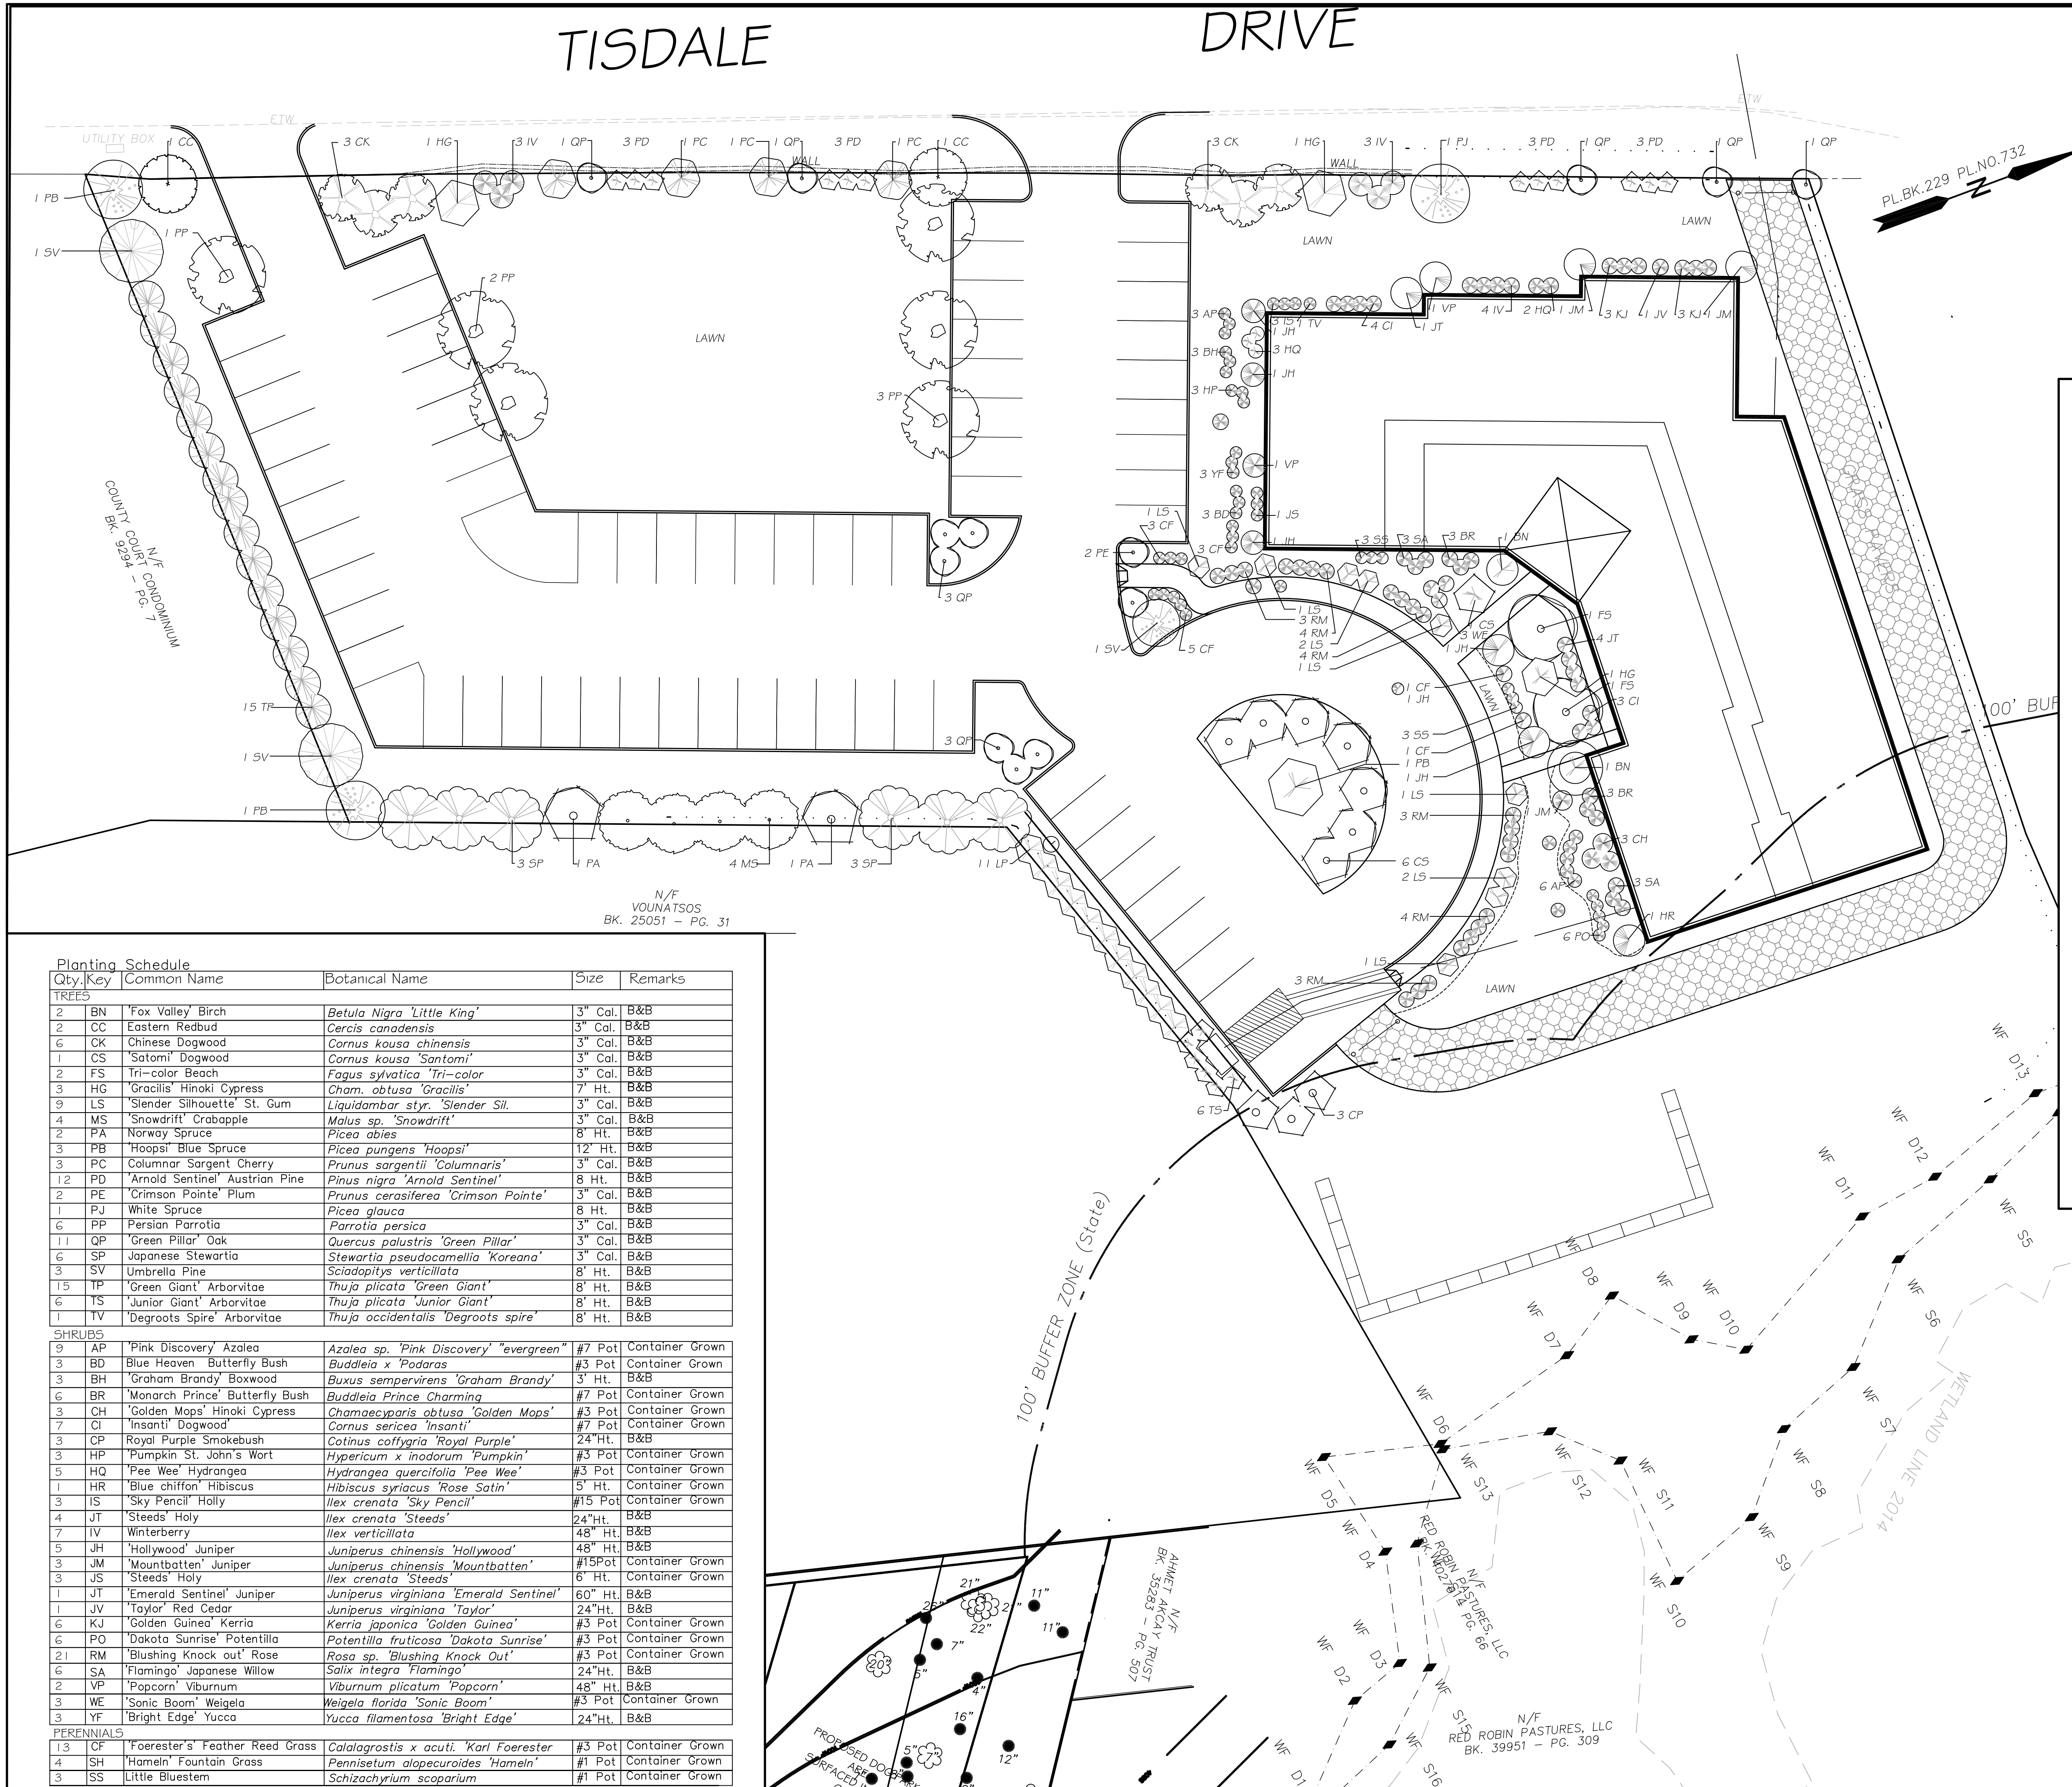

- NOTES:
1. STAKE TO MAIN BRANCHES AS NECESSARY FOR FIRM SUPPORT.
 2. PLANT SO THAT TOP OF ROOT BALL IS EVEN WITH THE FINISHED GRADE.
 3. GUY WIRE SHALL NOT TOUCH OR RUB ADJACENT TRUNKS OR BRANCHES.
 4. REMOVE ALL CONTAINERS AND BASKETS FROM ROOT BALL.
 5. REMOVE BURLAP FROM TOP ONE THIRD OF ROOT BALL.
 6. LOOSEN ROOTBALL PRIOR TO PLANTING.


DECIDUOUS TREE PLANTING

NOT TO SCALE

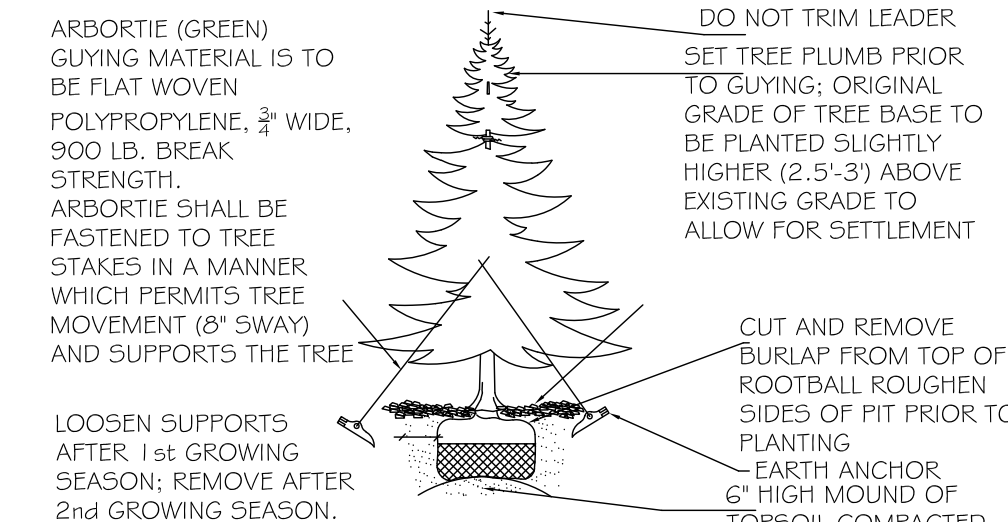


EVERGREEN TREE PLANTING

NOT TO SCALE

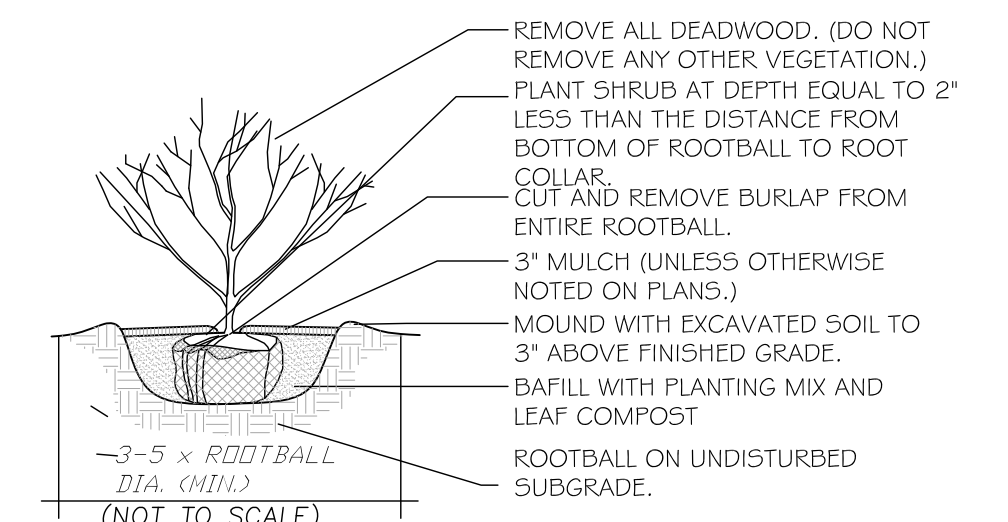

SHRUB PLANTING

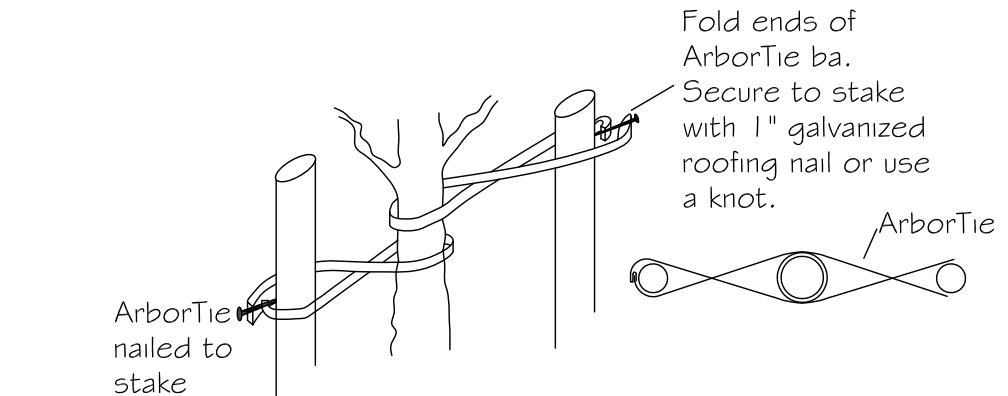

Planting Schedule

Qty.	Key	Common Name	Botanical Name	Size	Remarks
TREES					
2	BN	'Fox Valley Birch	<i>Betula nigra</i> 'Little King'	3" Cal.	B&B
2	CC	Eastern Redbud	<i>Cercis canadensis</i>	3" Cal.	B&B
2	CK	Chinese Dogwood	<i>Cornus kousa chinensis</i>	3" Cal.	B&B
1	CS	'Satomi' Dogwood	<i>Cornus kousa</i> 'Satomi'	3" Cal.	B&B
2	FS	Tri-color Beach	<i>Fagus sylvatica</i> 'Tri-color'	3" Cal.	B&B
2	HG	'Gracilis' Hinoki Cypress	<i>Chamaecyparis obtusa</i> 'Gracilis'	7" Ht.	B&B
9	LS	'Slender Silhouette' St. Gum	<i>Liquidambar styr.</i> 'Slender Sil.	3" Cal.	B&B
4	MS	'Snowdrift' Crabapple	<i>Malus sp.</i> 'Snowdrift'	3" Cal.	B&B
2	PA	Norway Spruce	<i>Picea abies</i>	8' Ht.	B&B
3	PB	'Hoopsi' Blue Spruce	<i>Picea pungens</i> 'Hoopsi'	12" Ht.	B&B
3	PC	Columnar Sargent Cherry	<i>Prunus sargentii</i> 'Columnaris'	3" Cal.	B&B
12	PD	'Arnold Sentinel' Austrian Pine	<i>Pinus nigra</i> 'Arnold Sentinel'	8 Ht.	B&B
2	PE	'Crimson Pointe' Plum	<i>Prunus cerasifera</i> 'Crimson Pointe'	3" Cal.	B&B
1	PJ	White Spruce	<i>Picea glauca</i>	8 Ht.	B&B
6	PP	Persian Parrotia	<i>Parrotia persica</i>	3" Cal.	B&B
1	QP	'Green Pillar' Oak	<i>Quercus palustris</i> 'Green Pillar'	3" Cal.	B&B
6	SP	Japanese Stewartia	<i>Stewartia pseudocamellia</i> 'Koreana'	3" Cal.	B&B
3	SV	Umbrella Pine	<i>Sciadopitys verticillata</i>	8' Ht.	B&B
15	TP	'Green Giant' Arborvitae	<i>Thuja plicata</i> 'Green Giant'	8' Ht.	B&B
6	TS	'Junior Giant' Arborvitae	<i>Thuja plicata</i> 'Junior Giant'	8' Ht.	B&B
1	TV	'Degroote Spire' Arborvitae	<i>Thuja occidentalis</i> 'Degroote spire'	8' Ht.	B&B
SHRUBS					
9	AP	'Pink Discovery' Azalea	<i>Azalea sp.</i> 'Pink Discovery' 'evergreen'	#7 Pot	Container Grown
3	BD	Blue Heaven Butterfly Bush	<i>Buddleia x 'Podaras'</i>	#3 Pot	Container Grown
3	BH	'Graham Brandy' Boxwood	<i>Buxus sempervirens</i> 'Graham Brandy'	3" Ht.	B&B
6	BR	'Monarch Prince' Butterfly Bush	<i>Buddleia Prince Charming</i>	#7 Pot	Container Grown
3	CH	'Golden Mops' Hinoki Cypress	<i>Chamaecyparis obtusa</i> 'Golden Mops'	#3 Pot	Container Grown
7	CI	'Insanti' Dogwood	<i>Cornus sericea</i> 'Insanti'	#7 Pot	Container Grown
3	CP	Royal Purple Smokebush	<i>Cotinus coccinea</i> 'Royal Purple'	24" Ht.	B&B
3	HP	'Pumpkin St. John's Wort	<i>Hypericum x inodorum</i> 'Pumpkin'	#3 Pot	Container Grown
5	HQ	'Pee Wee' Hydrangea	<i>Hydrangea quercifolia</i> 'Pee Wee'	#3 Pot	Container Grown
1	HR	'Blue chiffon' Hibiscus	<i>Hibiscus syriacus</i> 'Rose Satin'	5' Ht.	Container Grown
3	IS	'Sky Pencil' Holly	<i>Ilex crenata</i> 'Sky Pencil'	#15 Pot	Container Grown
4	JT	'Steads' Holly	<i>Ilex crenata</i> 'Steads'	24" Ht.	B&B
7	IV	Winterberry	<i>Ilex verticillata</i>	48" Ht.	B&B
5	JH	'Hollywood' Juniper	<i>Juniperus chinensis</i> 'Hollywood'	48" Ht.	B&B
3	JM	'Mountbatten' Juniper	<i>Juniperus chinensis</i> 'Mountbatten'	#15 Pot	Container Grown
3	JS	'Steads' Holly	<i>Ilex crenata</i> 'Steads'	6" Ht.	Container Grown
1	JT	'Emerald Sentinel' Juniper	<i>Juniperus virginiana</i> 'Emerald Sentinel'	60" Ht.	B&B
1	JV	'Taylor' Red Cedar	<i>Juniperus virginiana</i> 'Taylor'	24" Ht.	B&B
6	KJ	'Golden Guinea' Kerria	<i>Kerria japonica</i> 'Golden Guinea'	#3 Pot	Container Grown
6	PO	'Dakota Sunrise' Potentilla	<i>Potentilla fruticosa</i> 'Dakota Sunrise'	#3 Pot	Container Grown
2	RM	'Blushing Knock out' Rose	<i>Rosa sp.</i> 'Blushing Knock Out'	#3 Pot	Container Grown
6	SA	'Flamingo' Japanese Willow	<i>Salix integra</i> 'Flamingo'	24" Ht.	B&B
2	VP	'Popcorn' Viburnum	<i>Viburnum plicatum</i> 'Popcorn'	48" Ht.	B&B
3	WE	'Sonic Boom' Weigela	<i>Weigela florida</i> 'Sonic Boom'	#3 Pot	Container Grown
3	YF	'Bright Edge' Yucca	<i>Yucca filamentosa</i> 'Bright Edge'	24" Ht.	B&B
PERENNIALS					
13	CF	'Foerester' Feather Reed Grass	<i>Calamagrostis x acuti</i> 'Karl Foerester'	#3 Pot	Container Grown
4	SH	'Hameln' Fountain Grass	<i>Pennisetum alopecuroides</i> 'Hameln'	#1 Pot	Container Grown
3	SS	Little Bluestem	<i>Schizachyrium scoparium</i>	#1 Pot	Container Grown

Date issued: 4-28-24

89 MASSACHUSETTS AVE.
ARLINGTON, MA 02474
P: 781 648.6600
F: 781 648.6601
www.winslowarchitects.com

Owner/Developer:
CorMc, LLC
10 Springdale Ave
Dover, MA 02030

Project:
TISDALE DRIVE

Drawing:
LANDSCAPE PLAN

Revisions:

No.	Description	Date

ANY REPRODUCTION, POSSESSION OR USE OF THIS DRAWING WITHOUT THE WRITTEN PERMISSION OF WINSLOW ARCHITECTS, INC. IS PROHIBITED. VIOLATORS WILL BE PROSECUTED TO THE FULL EXTENT OF THE LAW.

© 2018 WINSLOW ARCHITECTS, INC.

Stamp:

Project number:
24-1622

Sheet:
L-1