


TOWN OF DOVER, MASSACHUSETTS

APPROVED BY: PLANNING BOARD

FOR REGISTRY USE ONLY


DATE

PLBK. 691 - PL NO. 19 - 2015

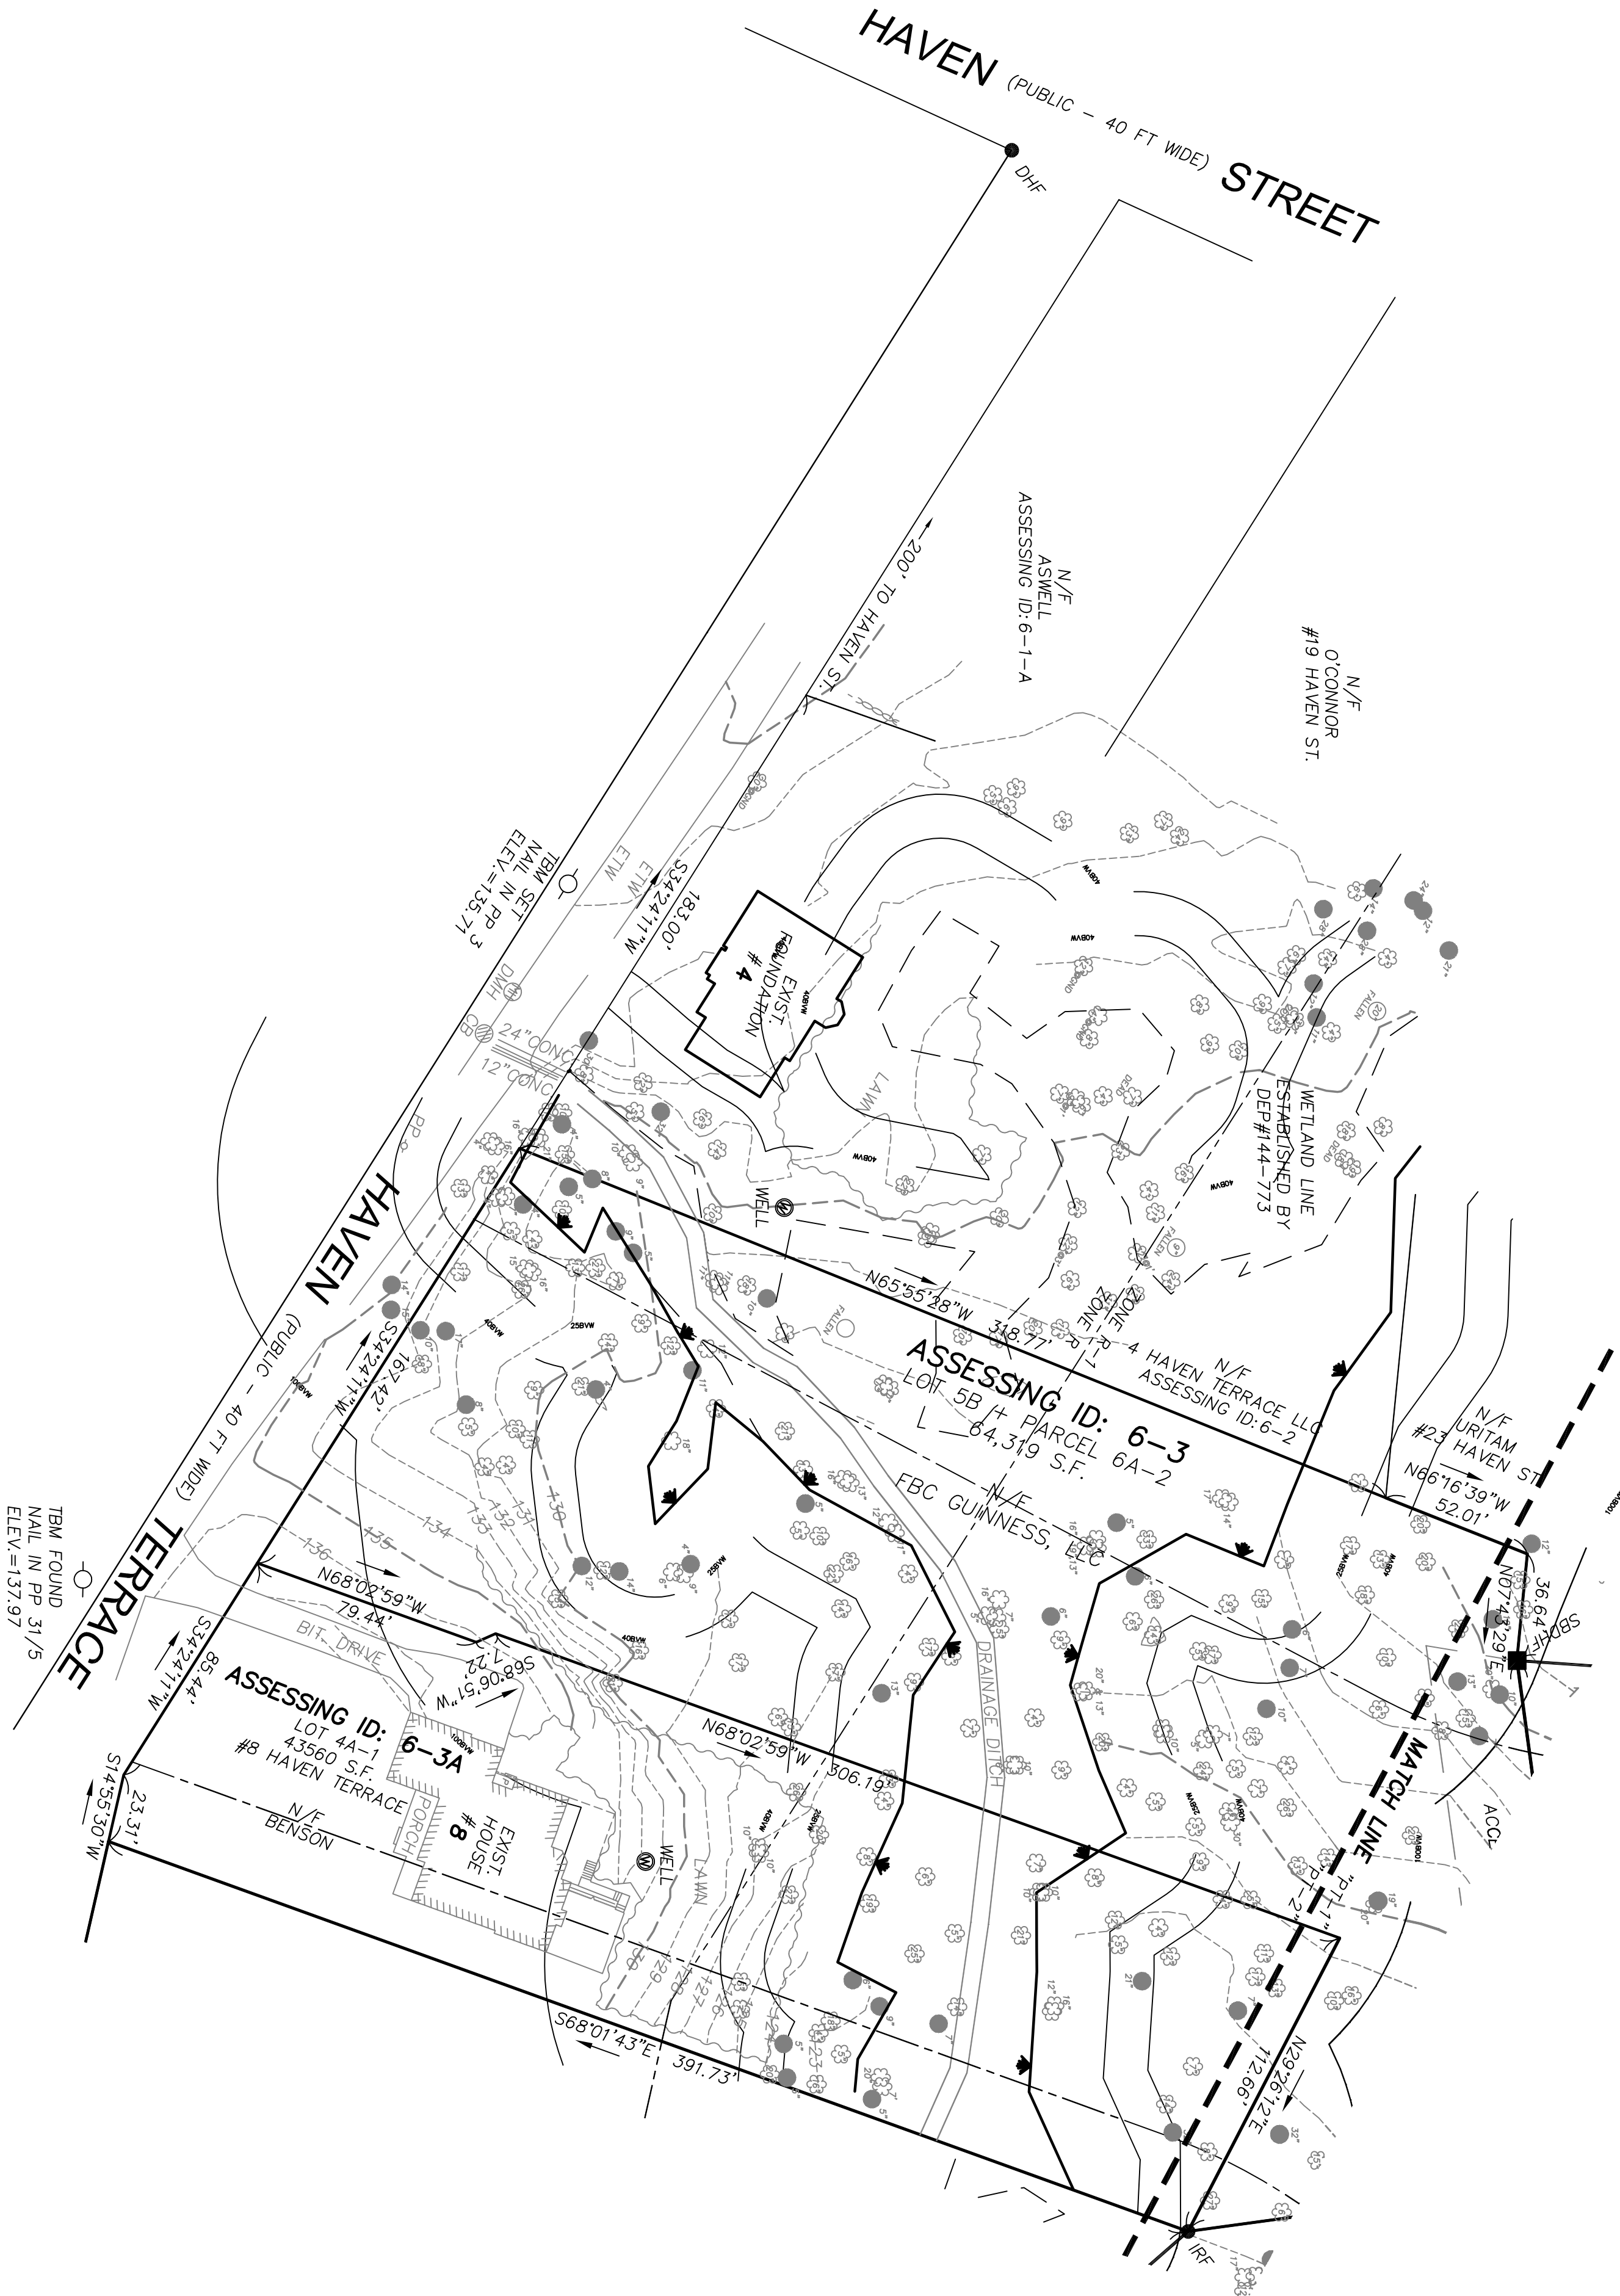

I CERTIFY THAT THIS PLAN IS BASED ON AN ACTUAL FIELD SURVEY AND THE LATEST PLANS AND DEEDS OF RECORD.

PRELIMINARY SUBDIVISION
EXISTING CONDITIONS PLAN "PT-2"
HAVEN MEADOWS, DOVER, MASSACHUSETTS
AS PREPARED FOR
HAVEN MEADOWS LLC

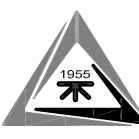**CHENEY**
ENGINEERING CO., INC.
53 Mellen Street
Needham, MA 02494
TEL. 781-444-2188

DATE: 2/7/2019		PROJECT # 1963
REV.		
SHEET 3 OF 11		

