

TOWN OF DOVER, MASSACHUSETTS

APPROVED BY: PLANNING BOARD

FOR REGISTRY USE ONLY

DATE



N/F
WILLIAMSON
#27 HAVEN ST.
TOWN OF DOVER
ASSESSING ID: 5-181

HAVEN STREET
(PUBLIC - 40 FT WIDE)

N/F
URITAM
#23 HAVEN ST.

LOT 2
1.31 ACRES

LOT 1
1.05 ACRES

LOT 4
1.12 ACRES



LOT 3
1.19 ACRES

LOT 5
1.64 ACRES


LOT 6
1.18 ACRES

LOT 7
1.37 ACRES

LOT 8
1.25 ACRES

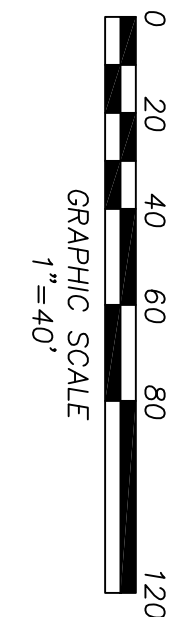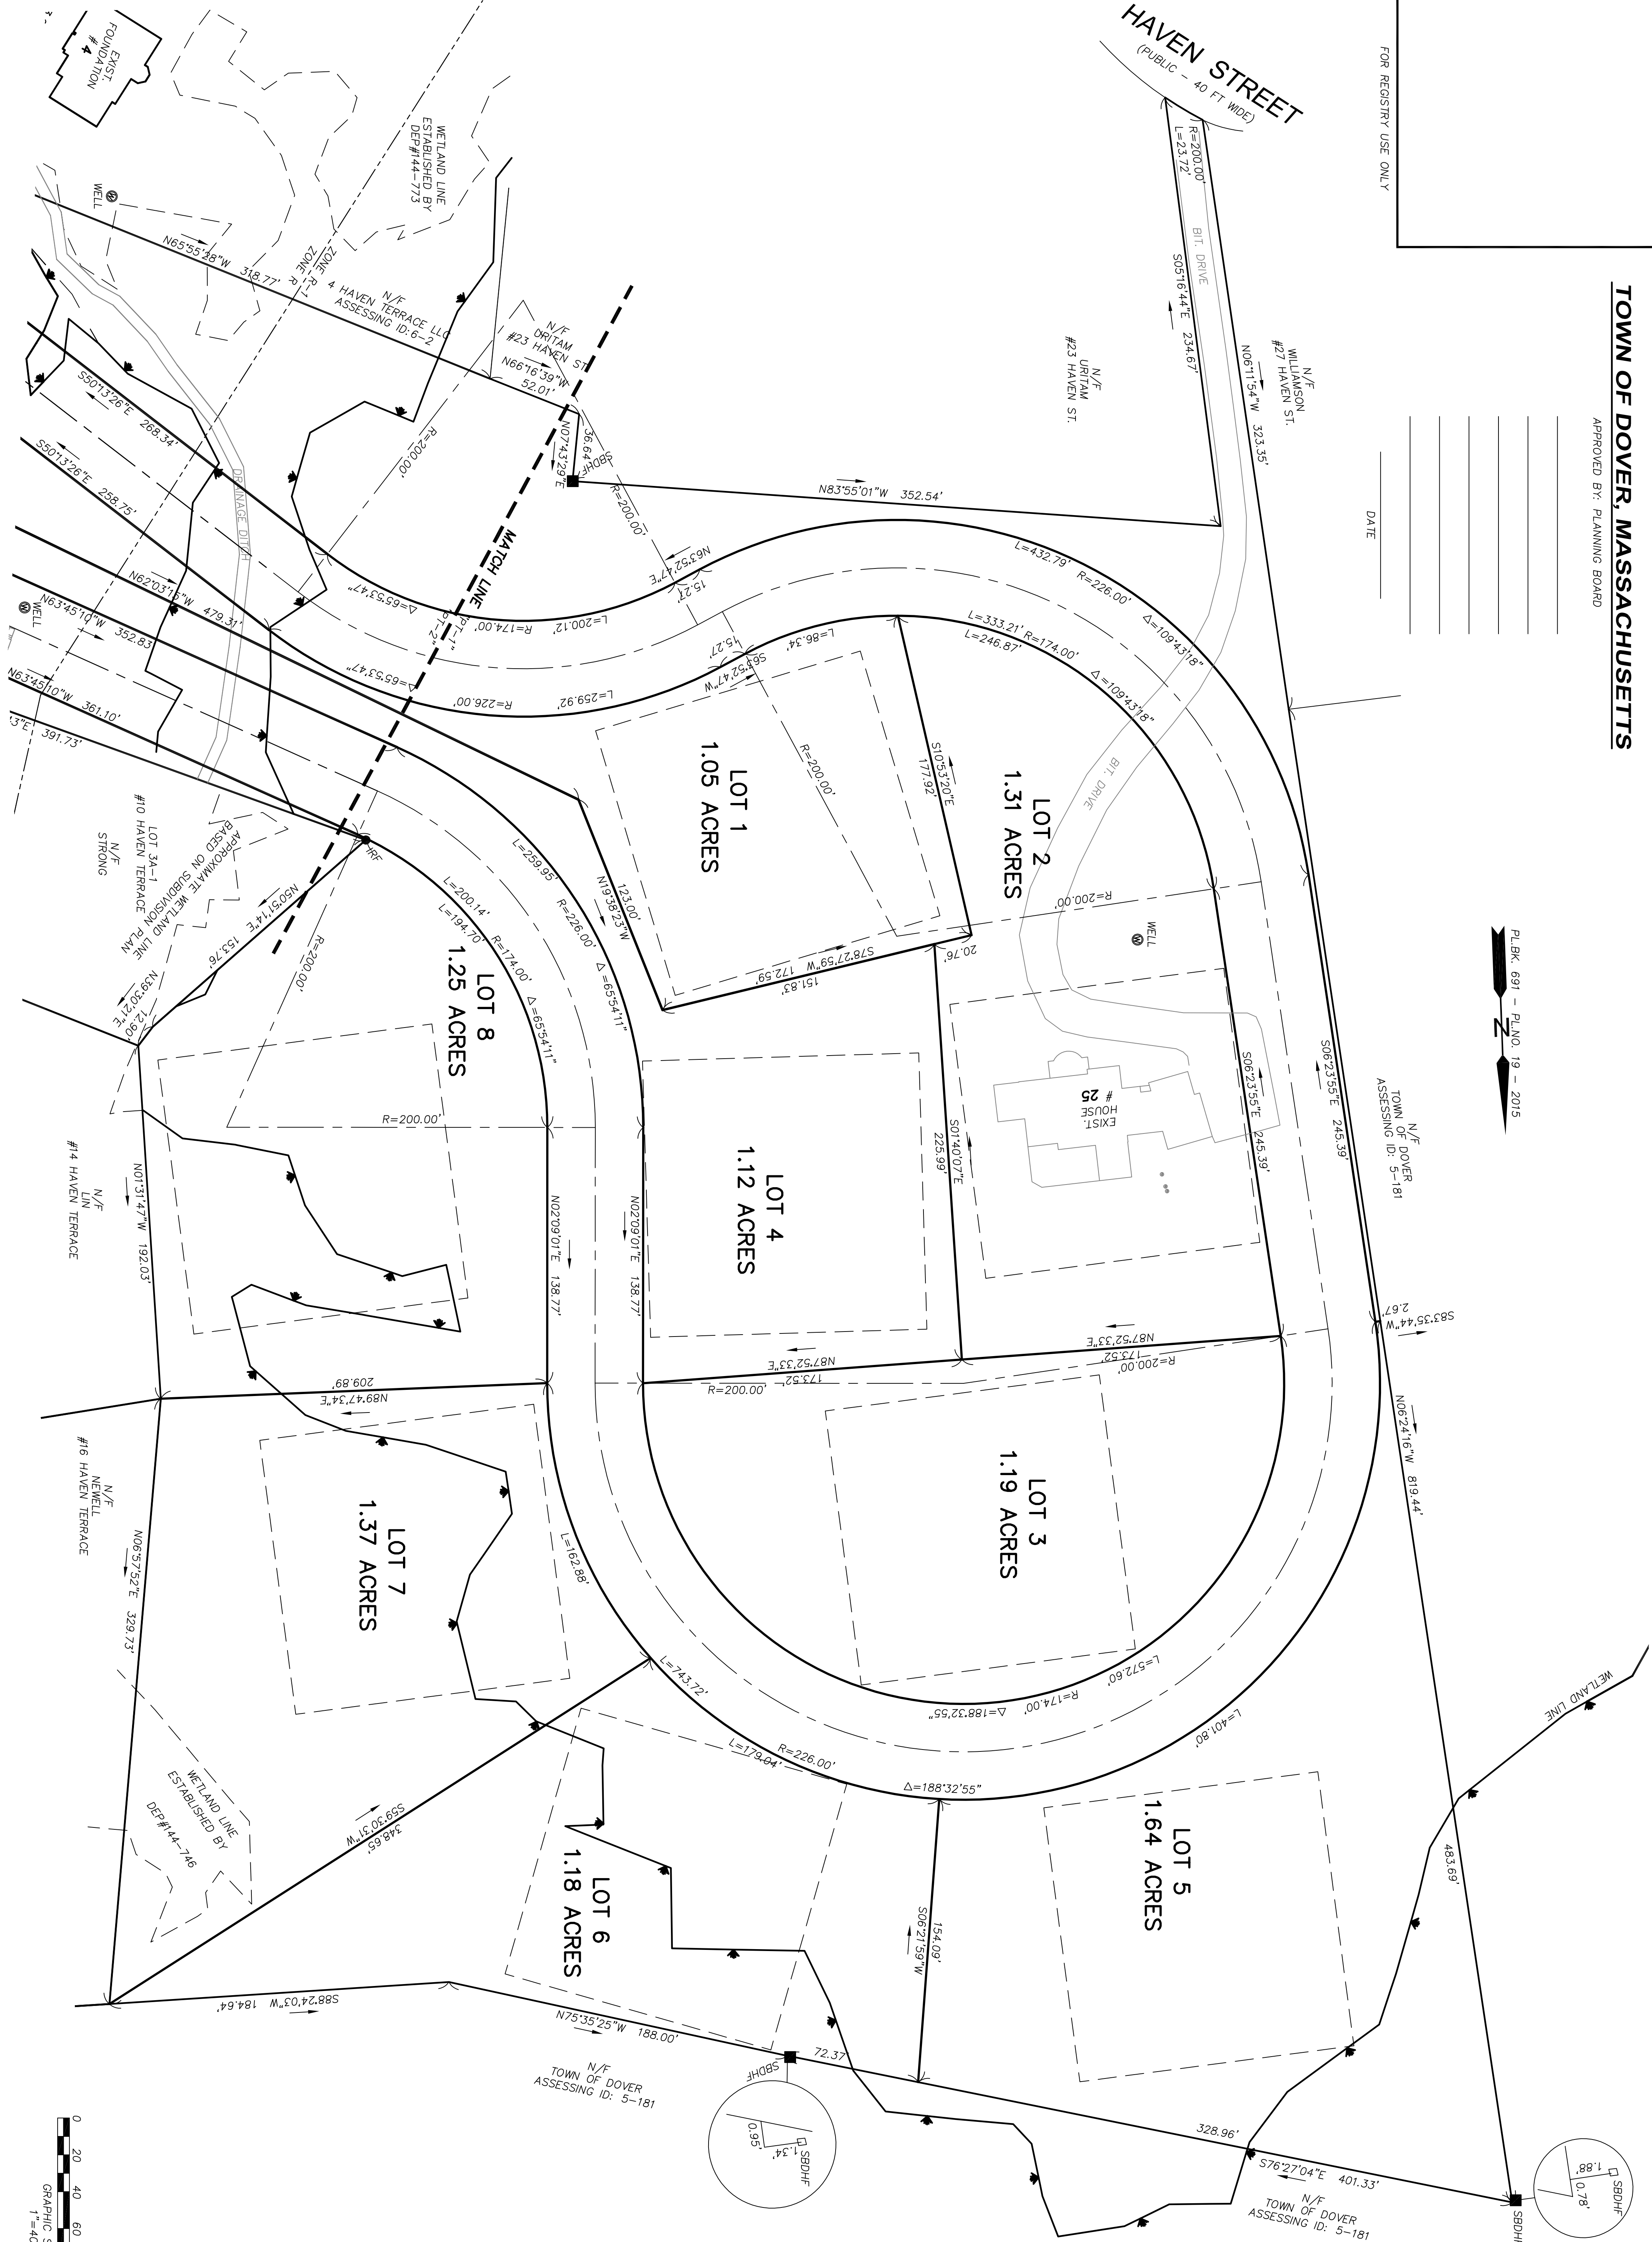

PRELIMINARY SUBDIVISION
ALTERNATIVE LAYOUT PLAN "PT-1"
HAVEN MEADOWS, DOVER, MASSACHUSETTS
AS PREPARED FOR
HAVEN MEADOWS LLC

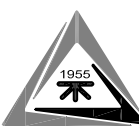 **CHENEY**
ENGINEERING CO., INC.
53 Mellen Street
Needham, MA 02494
TEL. 781-444-2188

DATE: 2/7/2019		PROJECT # 1963	
REV.			
SHEET 4 OF 11			