
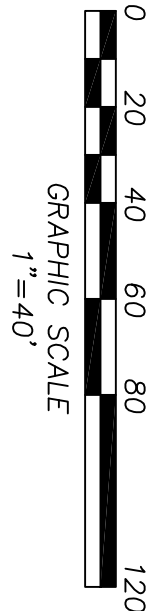


FOR REGISTRY USE ONLY

DATE

PLBK. 691 - PL NO. 19 - 2015

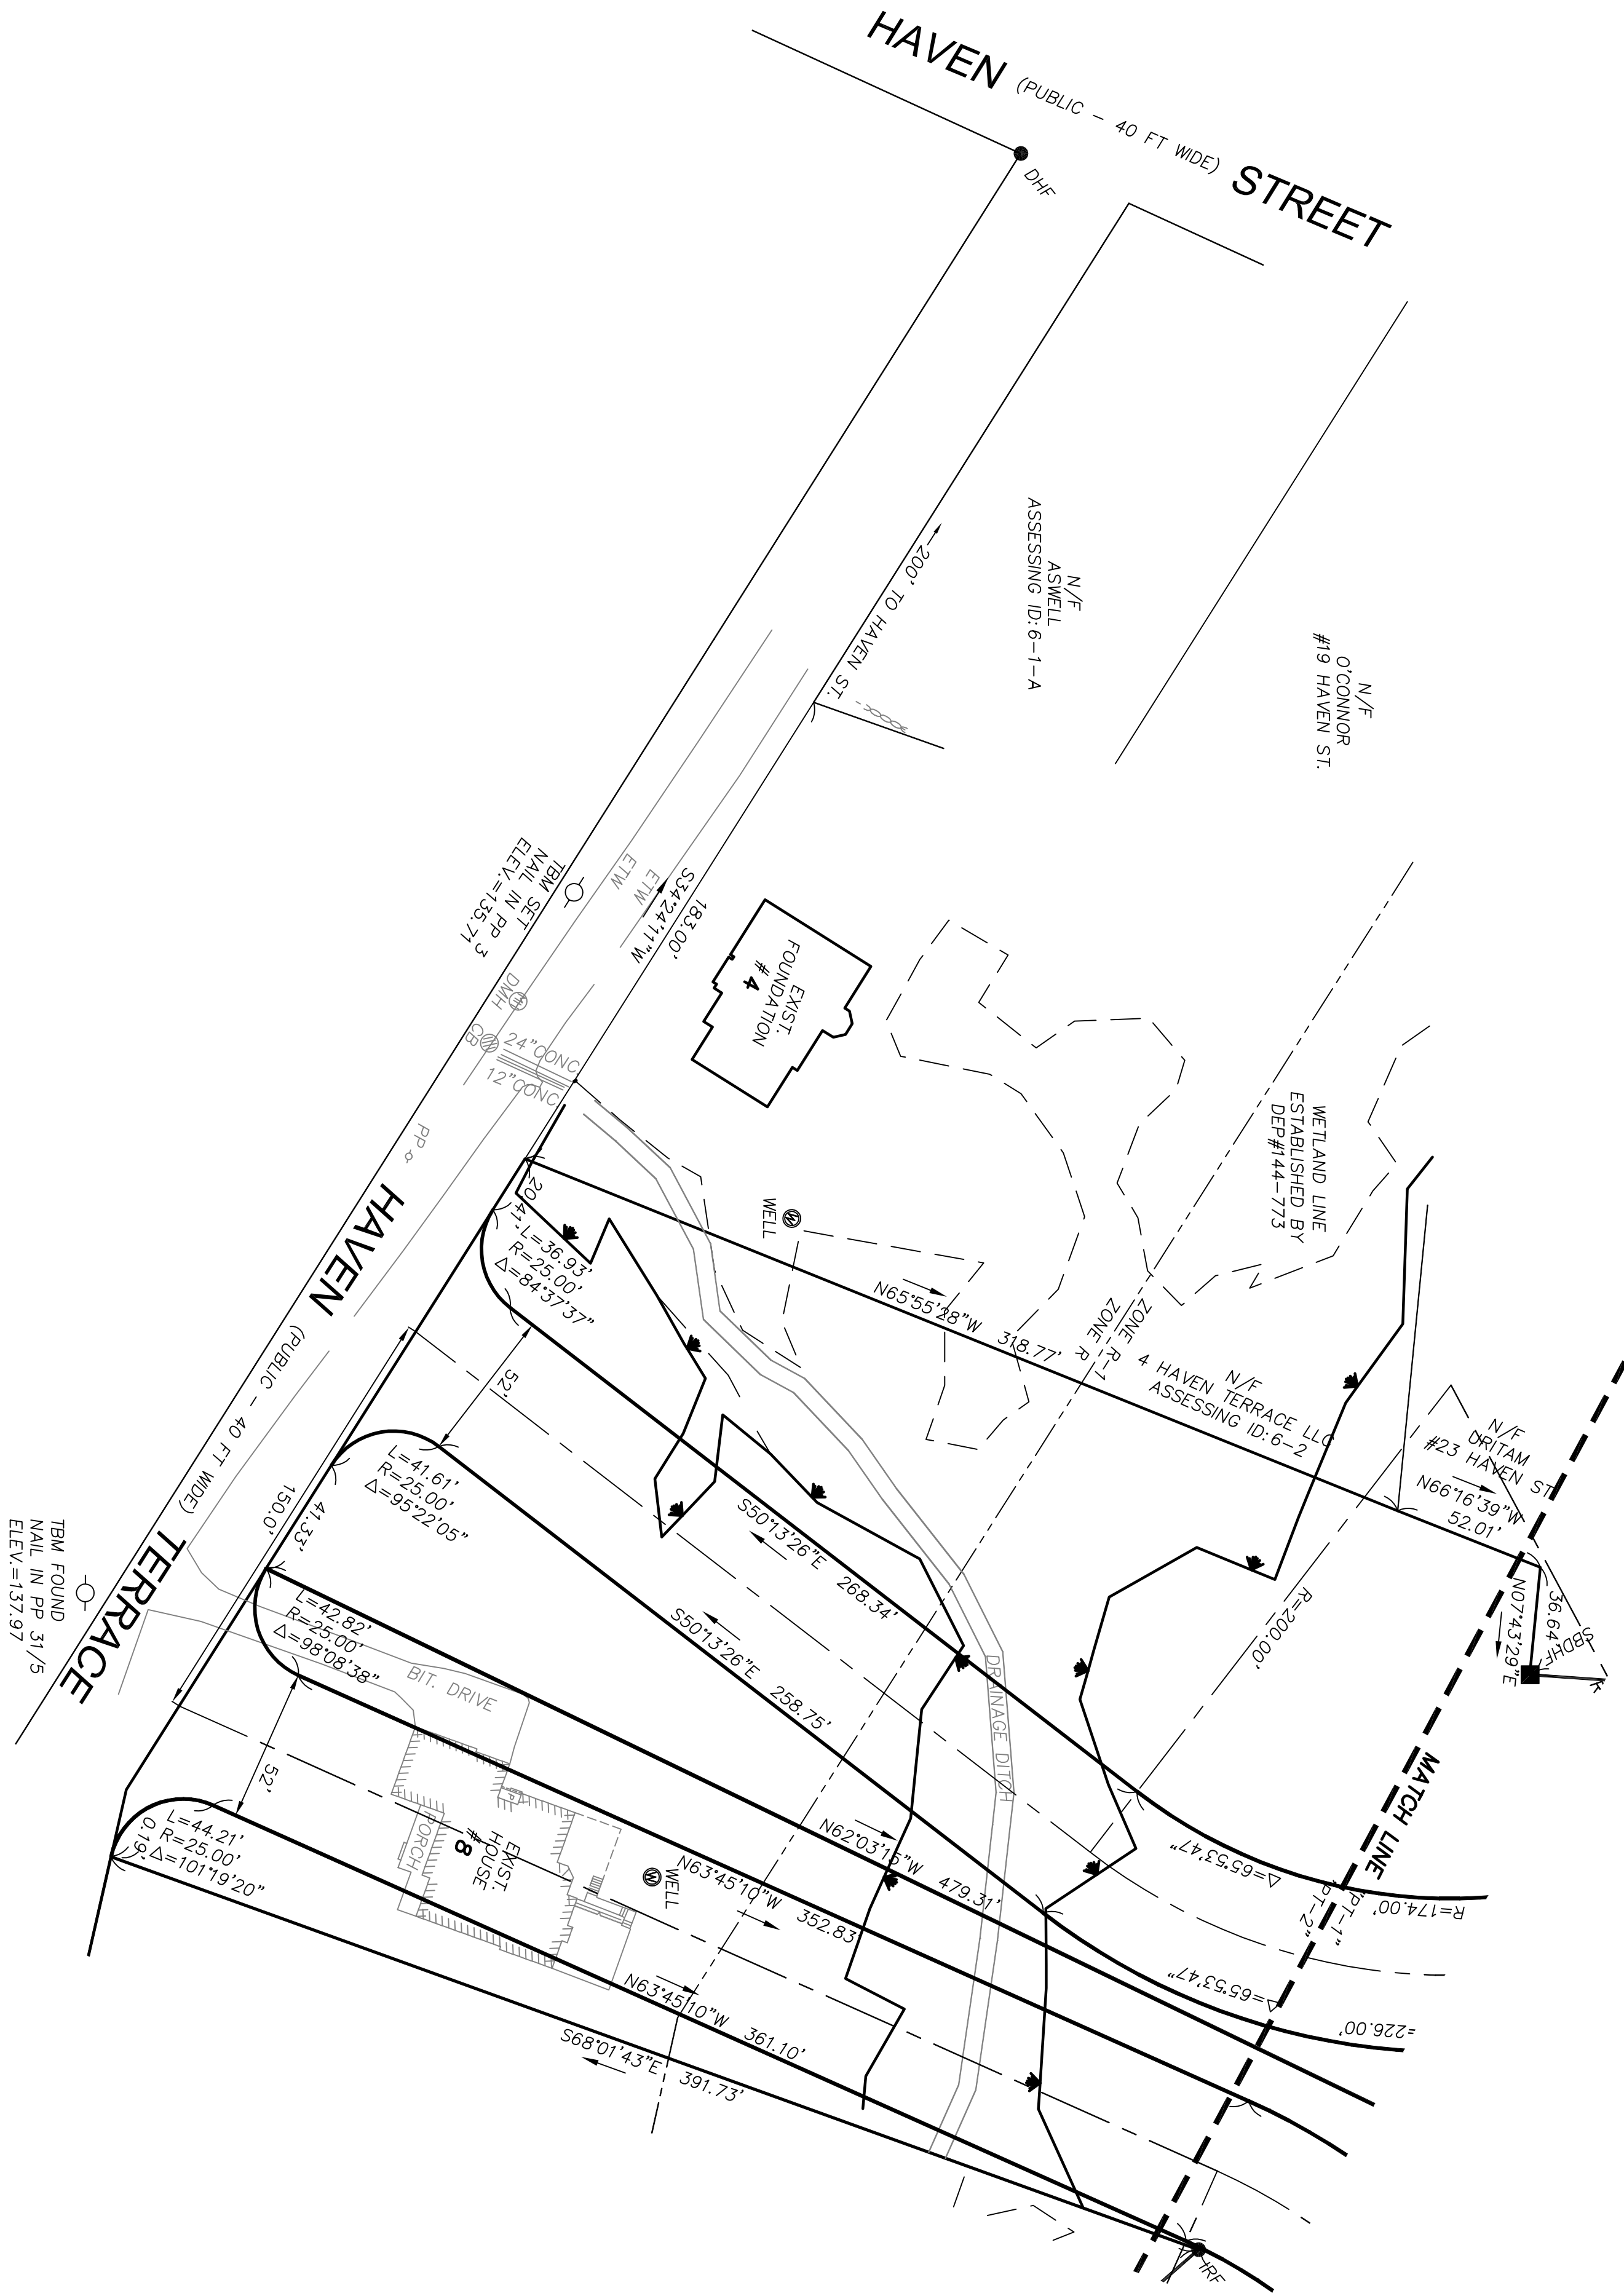

PRELIMINARY SUBDIVISION
ALTERNATIVE LAYOUT PLAN "PT-2"
HAVEN MEADOWS, DOVER, MASSACHUSETTS
AS PREPARED FOR
HAVEN MEADOWS LLC

**CHENEY**
ENGINEERING CO., INC.
53 Mellen Street
Needham, MA 02494
TEL. 781-444-2188

DATE: 2/7/2019		PROJECT # 1963	
REV.			
SHEET 5 OF 11			