

TOWN OF DOVER, MASSACHUSETTS

APPROVED BY: PLANNING BOARD

FOR REFSRY USE ONLY


DATE

PLBK. 691 - PLNO. 19 - 2015



N/F
TOWN OF DOVER
ASSESSING ID: 5-181

100' WETLAND BUFFER
40' NO STRUCTURE SETBACK
25' NO DISTURBANCE SETBACK
WETLAND LINE
ESTABLISHED BY
DEF#44-746

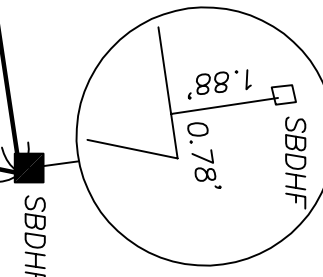

N/F
TOWN OF DOVER
ASSESSING ID: 5-181

HAVEN STREET
(PUBLIC - 40 FT WIDE)

N/F
WILLIAMSON
#27 HAVEN ST.

LEGEND

- BIT. BITUMINOUS
- ETW. EDGE OF TRAVELED WAY
- F.F. FINISHED FLOOR
- CG. GAS GATE
- INV. INVERT
- PP. POWER POLE
- SMH. SEWER MANHOLE
- SMK. SMOKE STACK
- TH. THRESHOLD
- TOP OF CONCRETE
- EXISTING CONTOUR
- PROPOSED CONTOUR
- 4" DECIDUOUS TREE
- 4" CONIFEROUS TREE

LOT 1
2.18 ACRES

LOT 2
1.70 ACRES

LOT 3
1.19 ACRES



LOT 4
2.06 ACRES

LOT 5
2.36 ACRES

LOT 6
1.36 ACRES

LOT 7
1.34 ACRES

LOT 8
1.00 ACRES

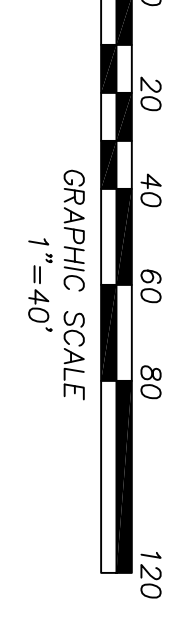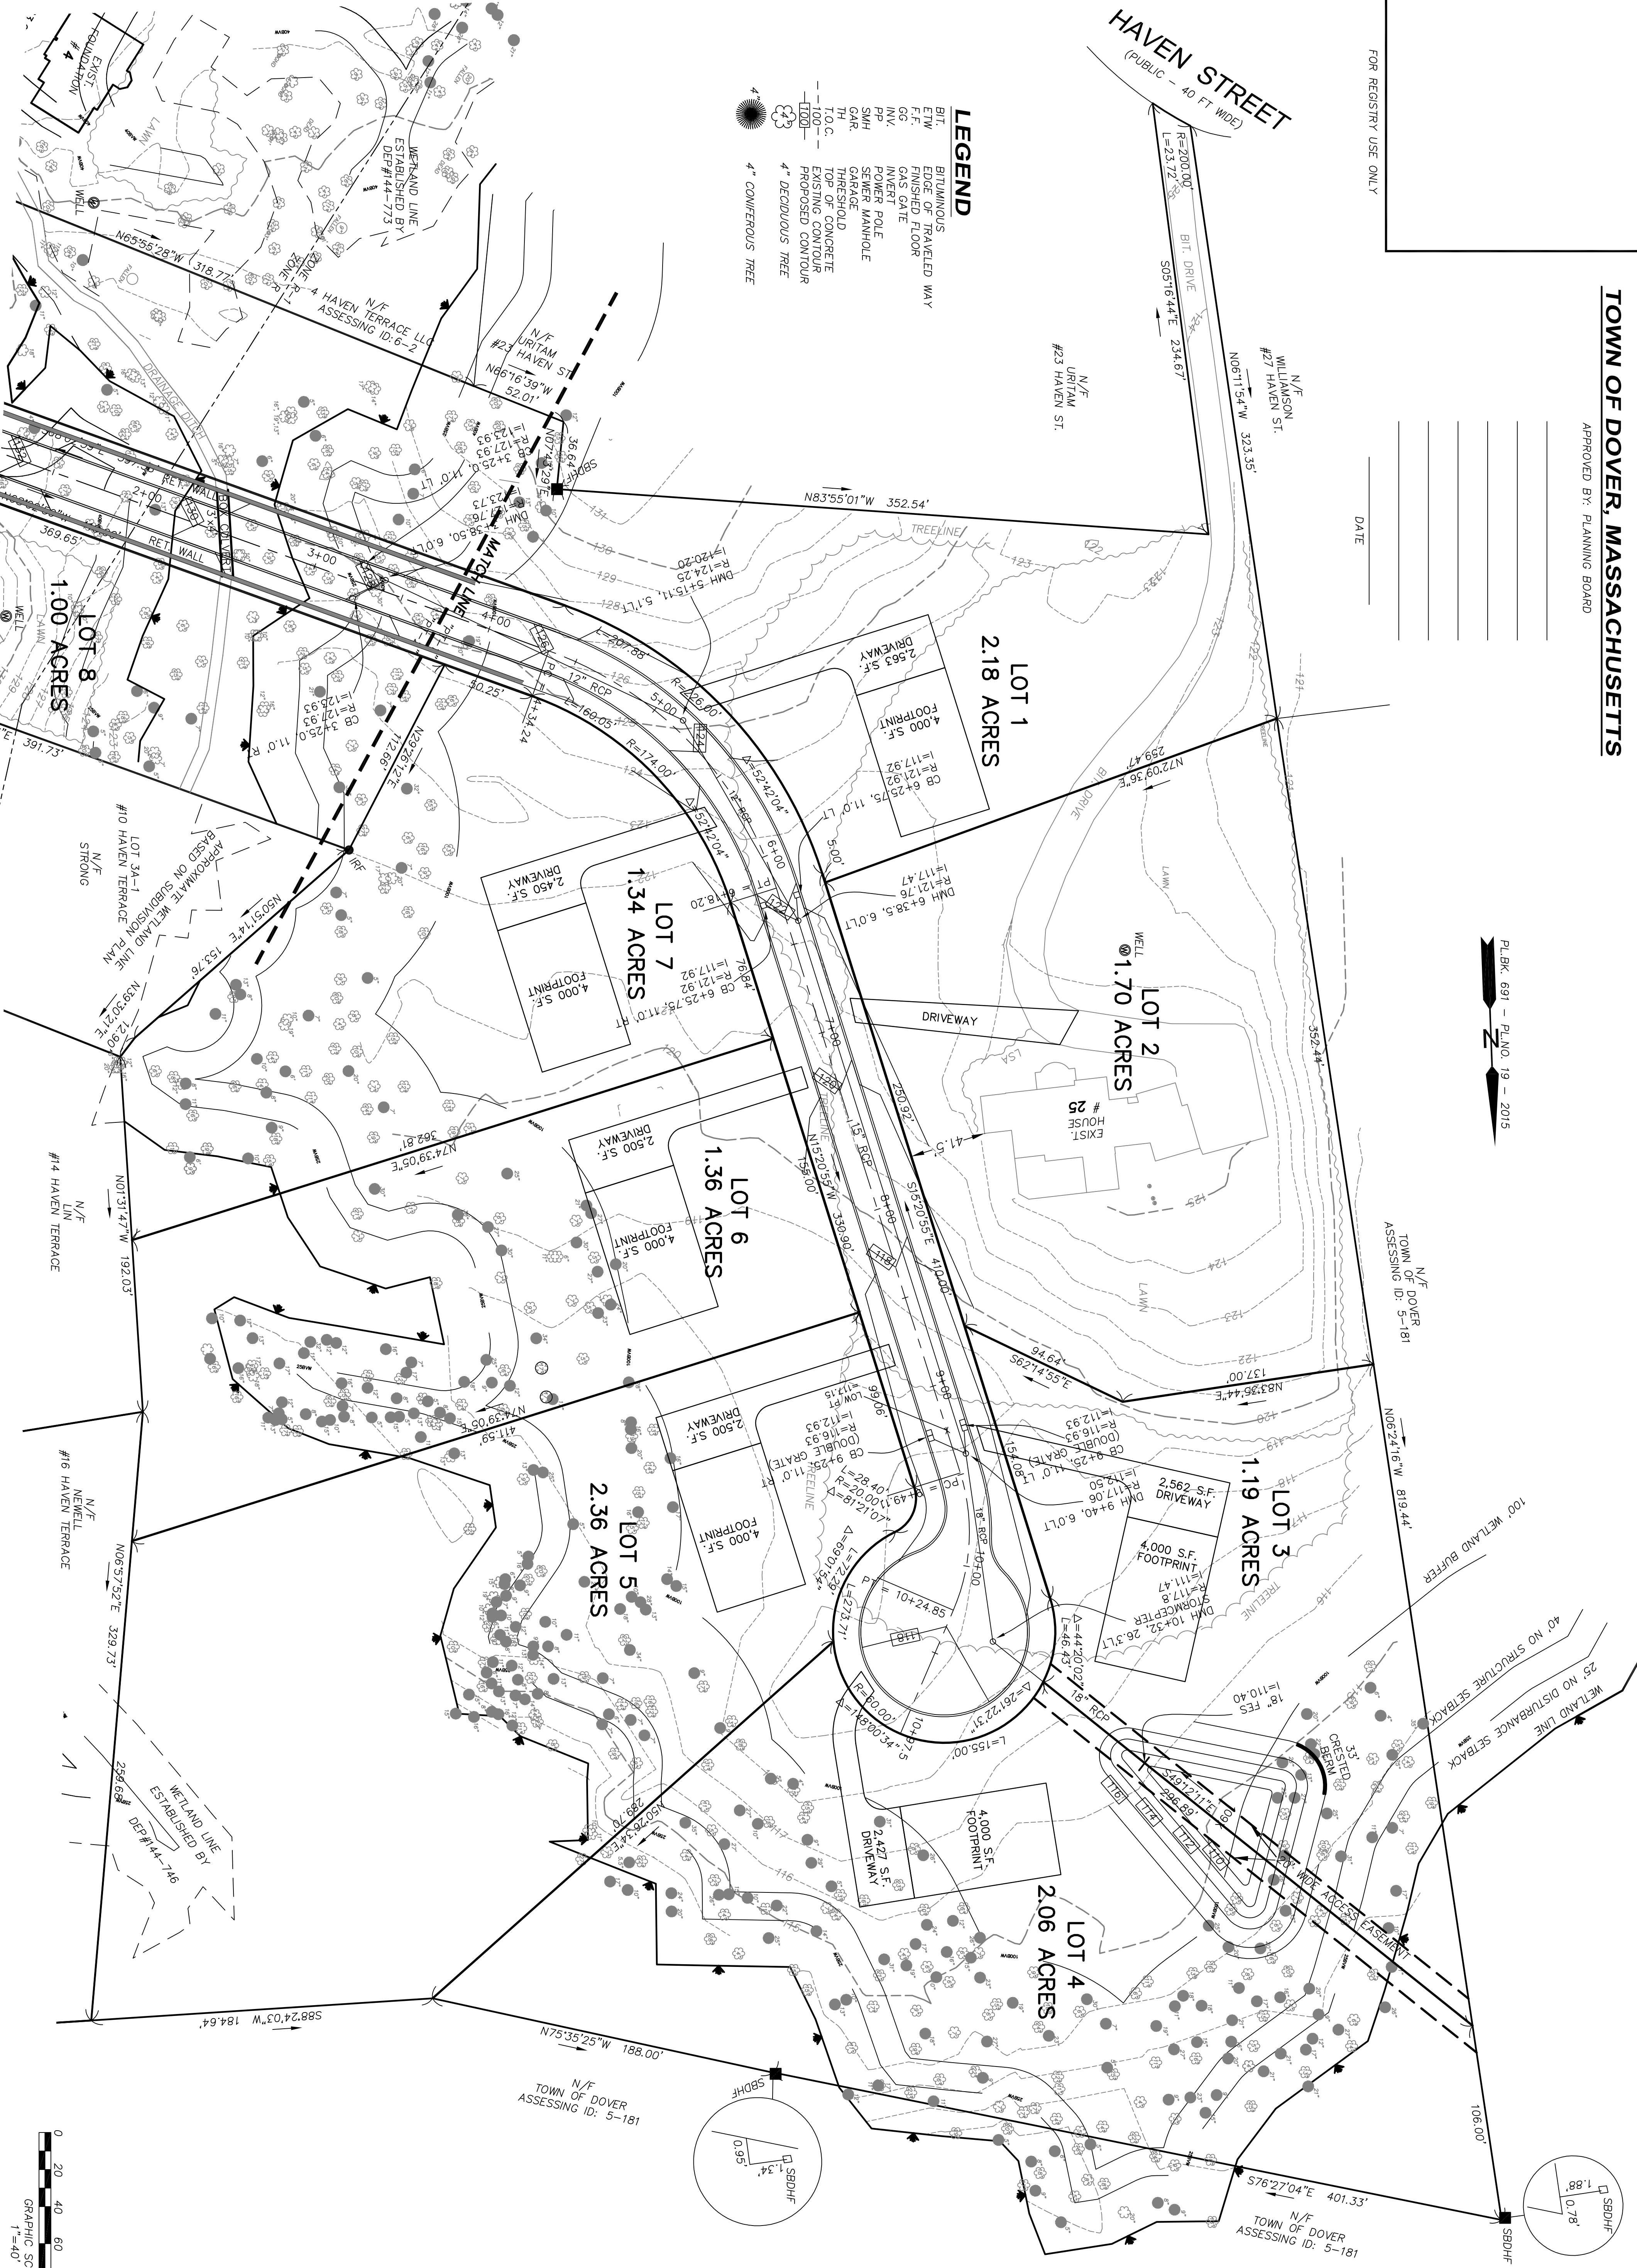

PRELIMINARY SUBDIVISION
GRADING & DRAINAGE PLAN "PT-1"
HAVEN MEADOWS, DOVER, MASSACHUSETTS
AS PREPARED FOR
HAVEN MEADOWS LLC

CHENEY
ENGINEERING CO., INC.
53 Mellen Street
Needham, MA 02494
TEL. 781-444-2188

DATE: 2/7/2019	PROJECT # 1963
REV.	