


APPROVED BY: PLANNING BOARD

FOR REGISTRY USE ONLY

DAIE

N/F
TOWN OF DOVER
ASSESSING ID: 5-181


PL.BK. 691 - PL.NO. 19 - 2015

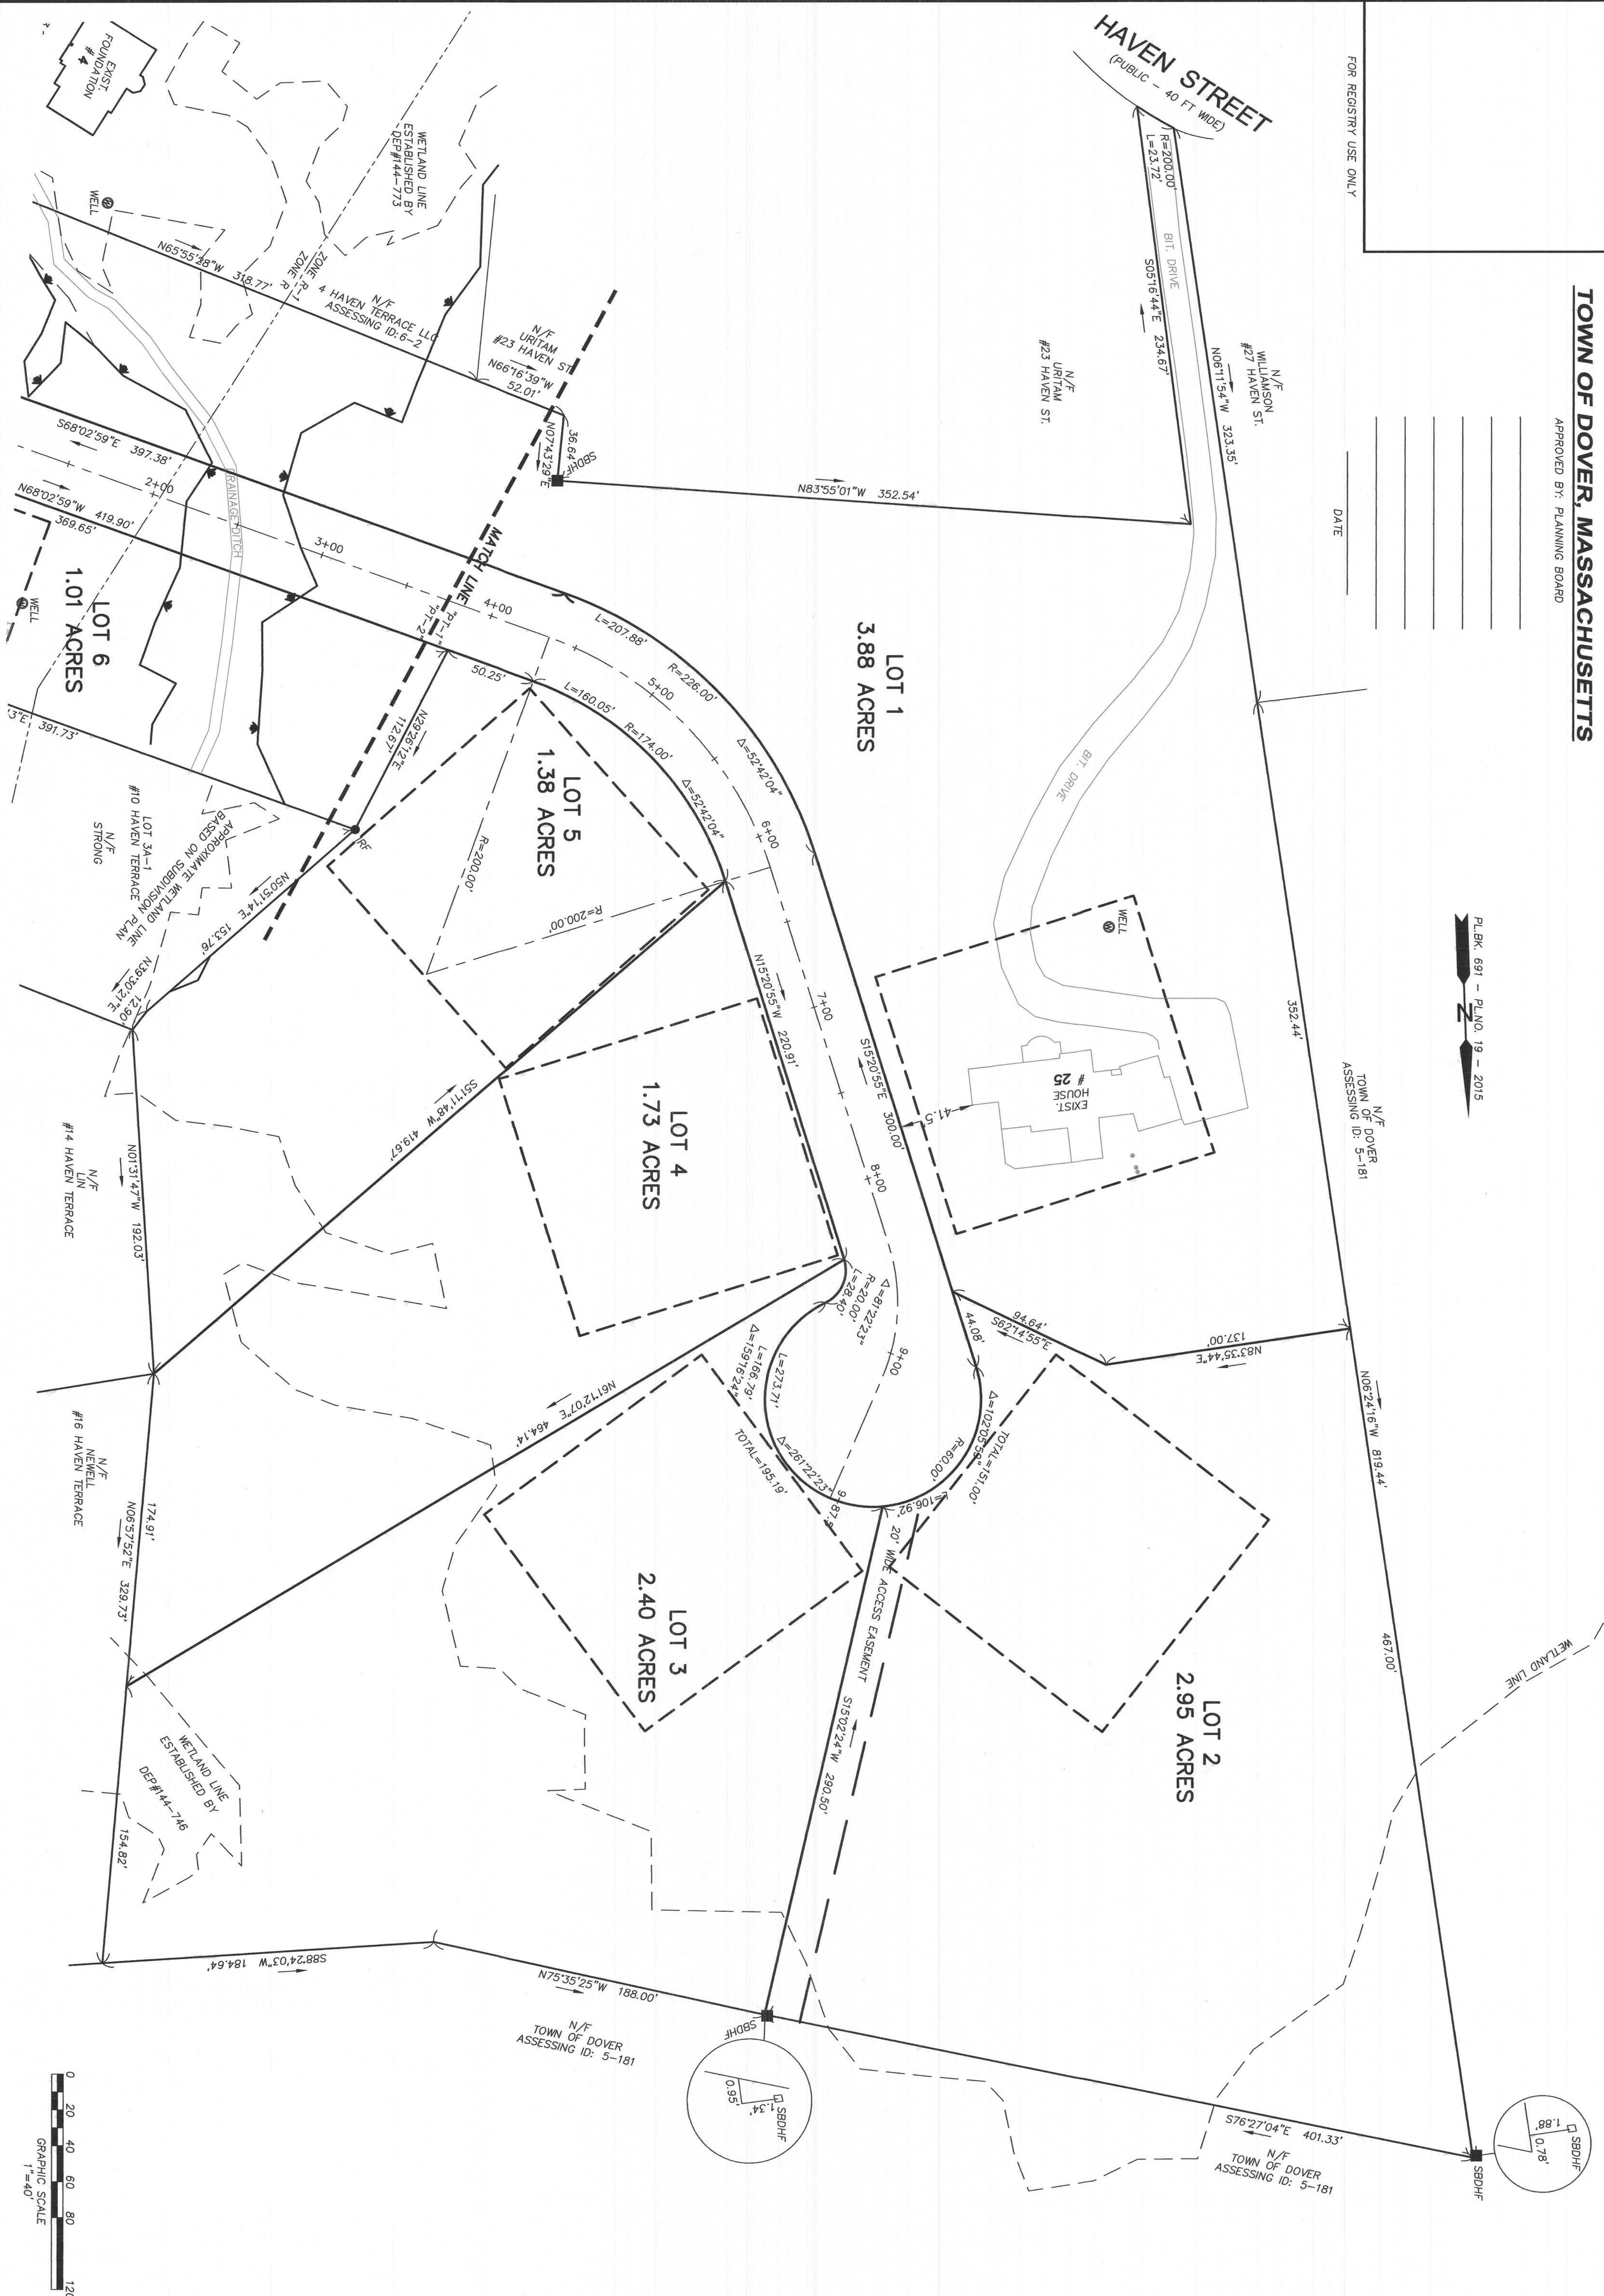

HAVEN MEADOWS, DOVER, MASSACHUSETTS



**53 MELLEEN STREET
NEEDHAM, MA 02494
TEL. 781-444-2188**

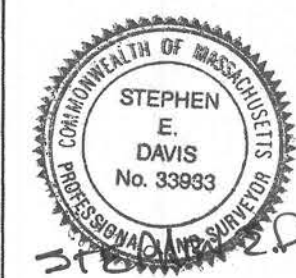

DATE: 2/7/2019	PROJECT # 1963
REV.	
5/28/19	ROAD LAYOUT AND ELIMINATE 2 LOTS