


# NEEDHAM

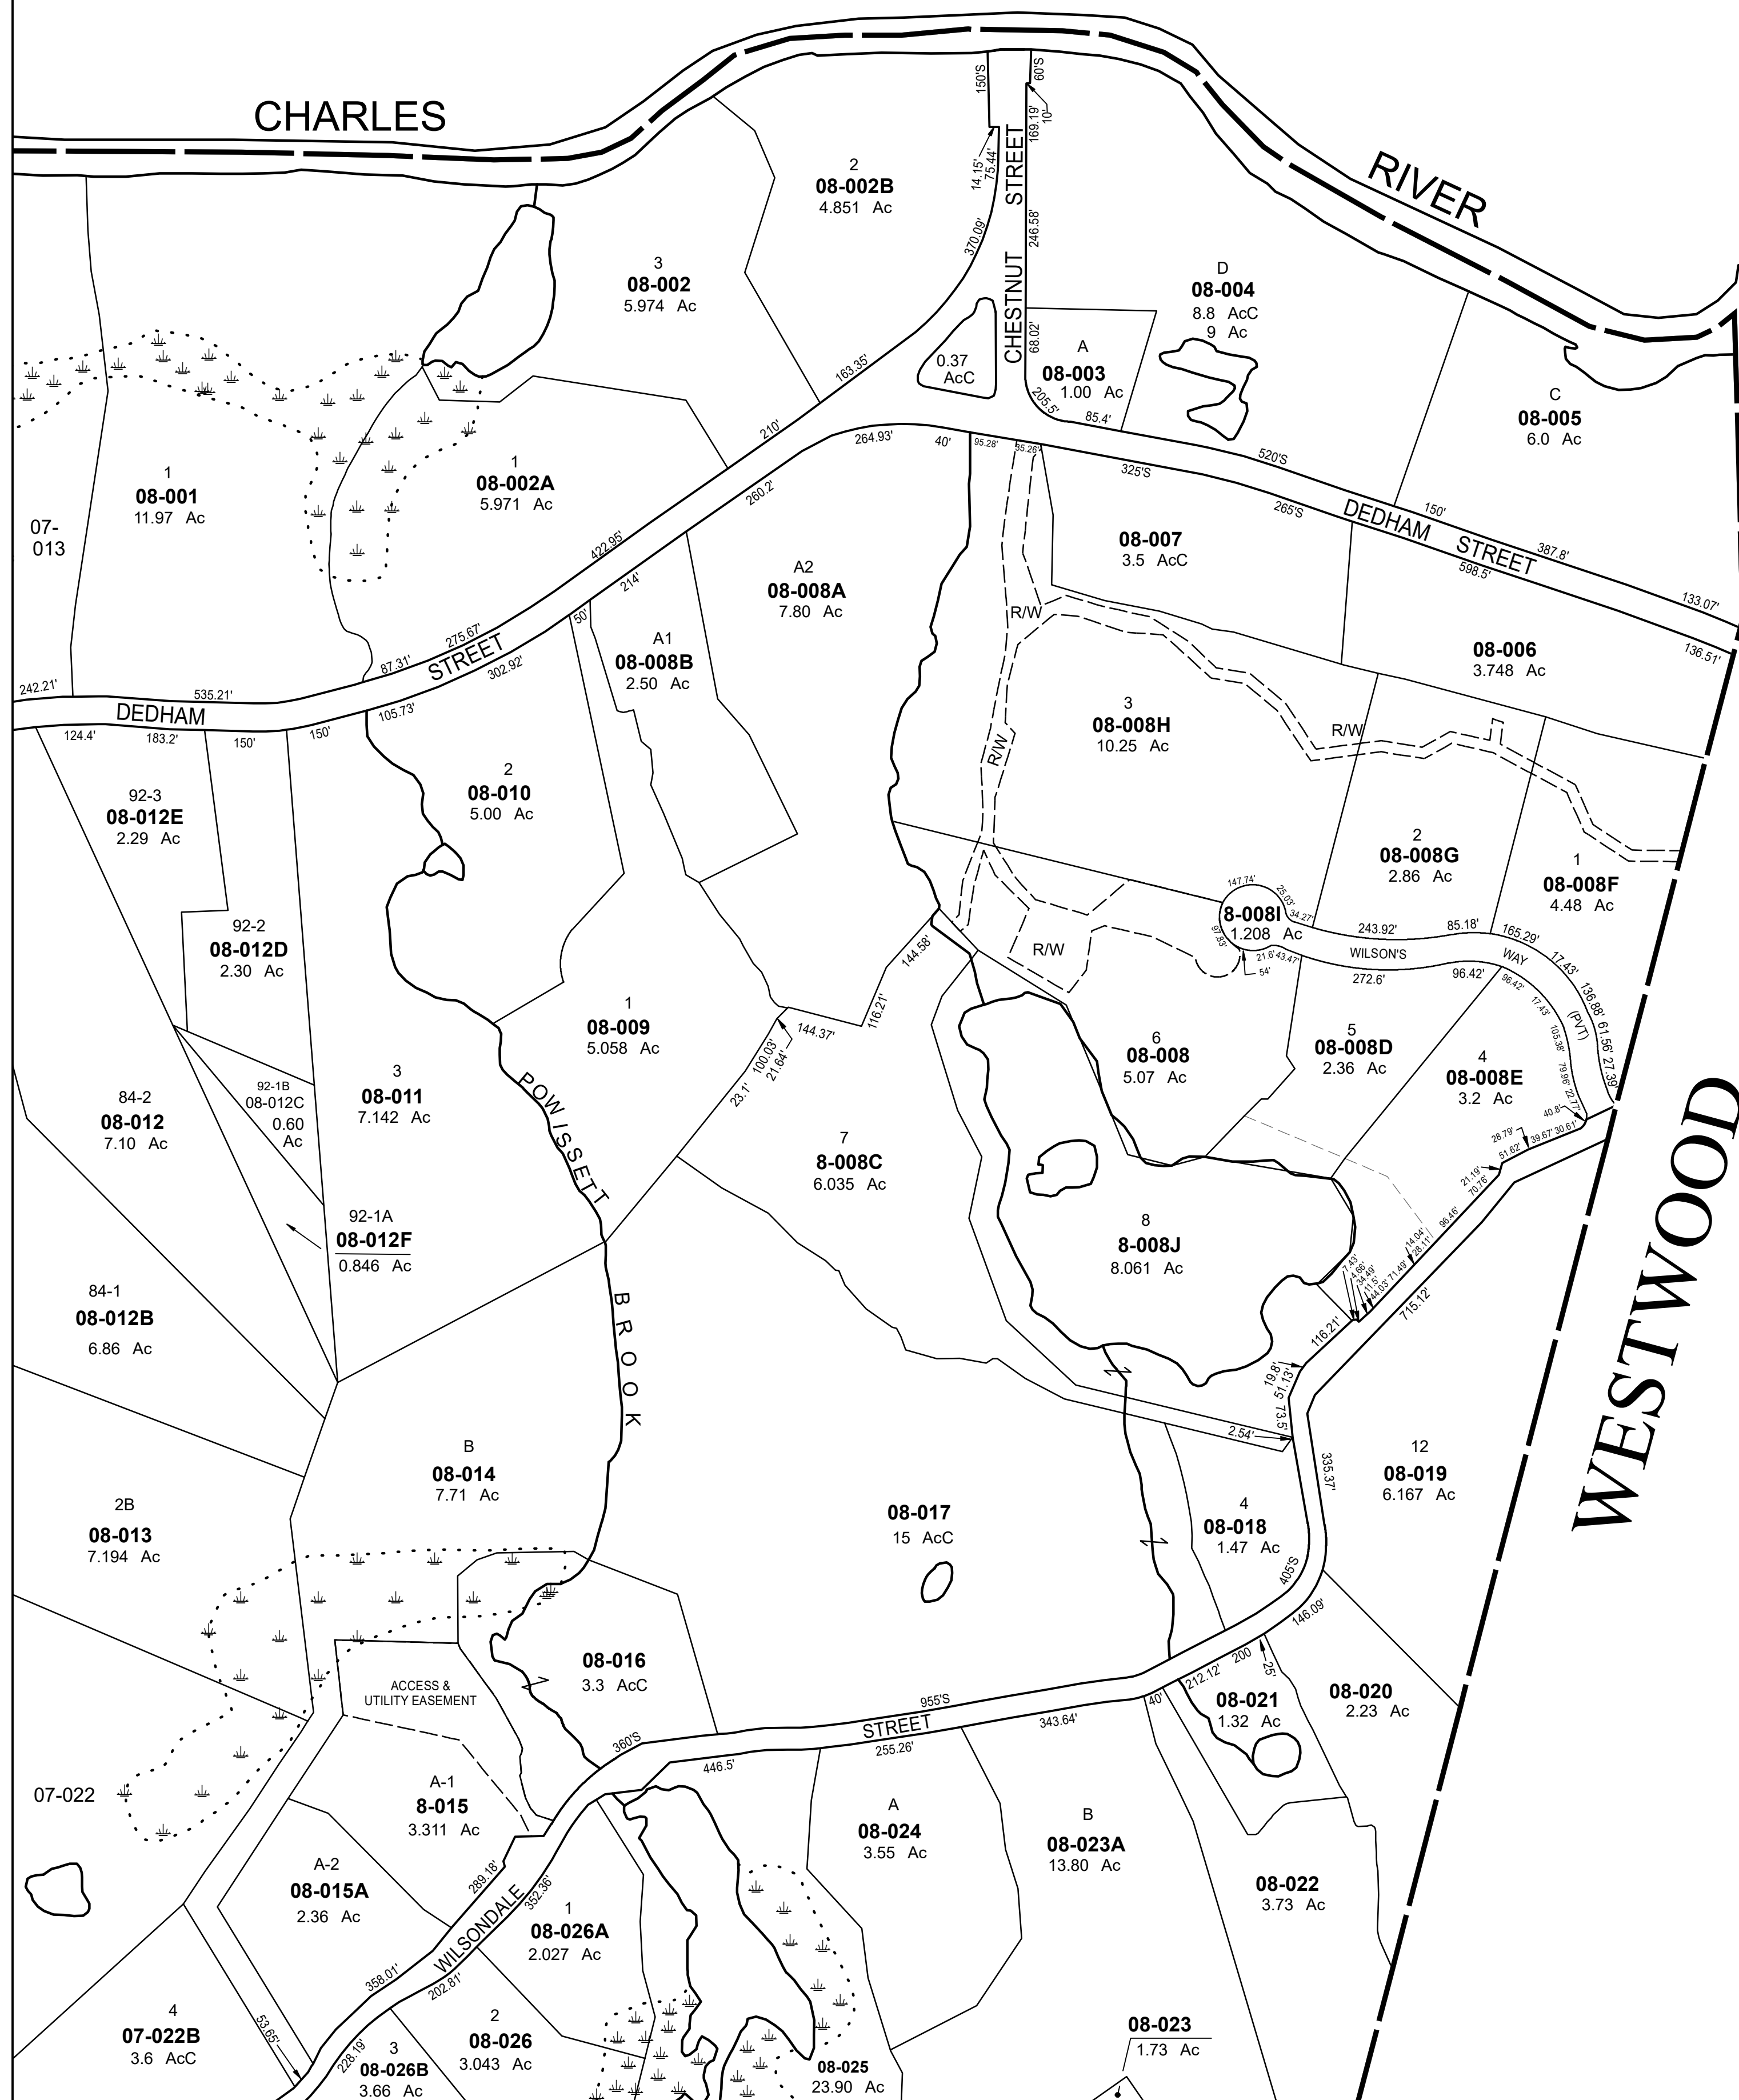

THIS MAP IS FOR ASSESMENT  
PURPOSES. IT IS NOT VALID  
FOR LEGAL DESCRIPTION OR  
CONVEYANCE.


ORIGINAL DATA FROM  
LICENSED DIGITAL BASE MAP  
FILES - COPYRIGHT BOSTON  
EDISON CO. 1993 AND DIGITAL  
TAX MAP FILES PREPARED BY  
EAST COAST MAPPING INC.



REVISED & REPRINTED BY

**CAI Technologies**  
Precision Mapping. Geospatial Solutions.

11 Pleasant Street, Littleton, NH 03561  
800.322.4540 - [www.cai-tech.com](http://www.cai-tech.com)

	<b>LEGEND</b>
MAP-LOT (PARCEL) NO - - - - -	<b>16-073</b>
SUBDIVISION LOT NO - - - - -	<b>B OR 4</b>
FRONTAGE IN FEET - - - - -	<b>153.54'</b>
SCALED FROM MAP - - - - -	<b>(S)</b>
WATER - - - - -	


COMMON OWNERSHIP - - - - -


EASEMENT - - - - -

TOWN LINE - - - - -

PARCEL BOUNDARY - - - - -

WETLANDS - - - - -

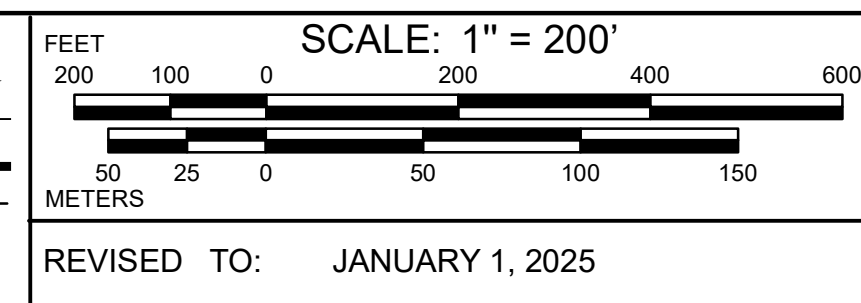

PROPERTY MAPS <div style="font-size: 2em; font-weight: bold; margin: 10px 0;">DOVER</div> MASSACHUSETTS	INDEX DIAGRAM 	MAP NO. <div style="font-size: 3em; font-weight: bold; margin: 10px 0;">8</div>
--	--	--